


6/10/2005 5:33:26 AM K:\119000\cadd\600\600.ctb\101st_r_sheets.dgn

CONTRACT NO.: 83805

COUNTY HIGHWAY	FISCAL YEAR	TOTAL SHEETS	SHEET NO.
SEC 03-00001-06-BT	2005	30	18
		DUPAGE COUNTY	

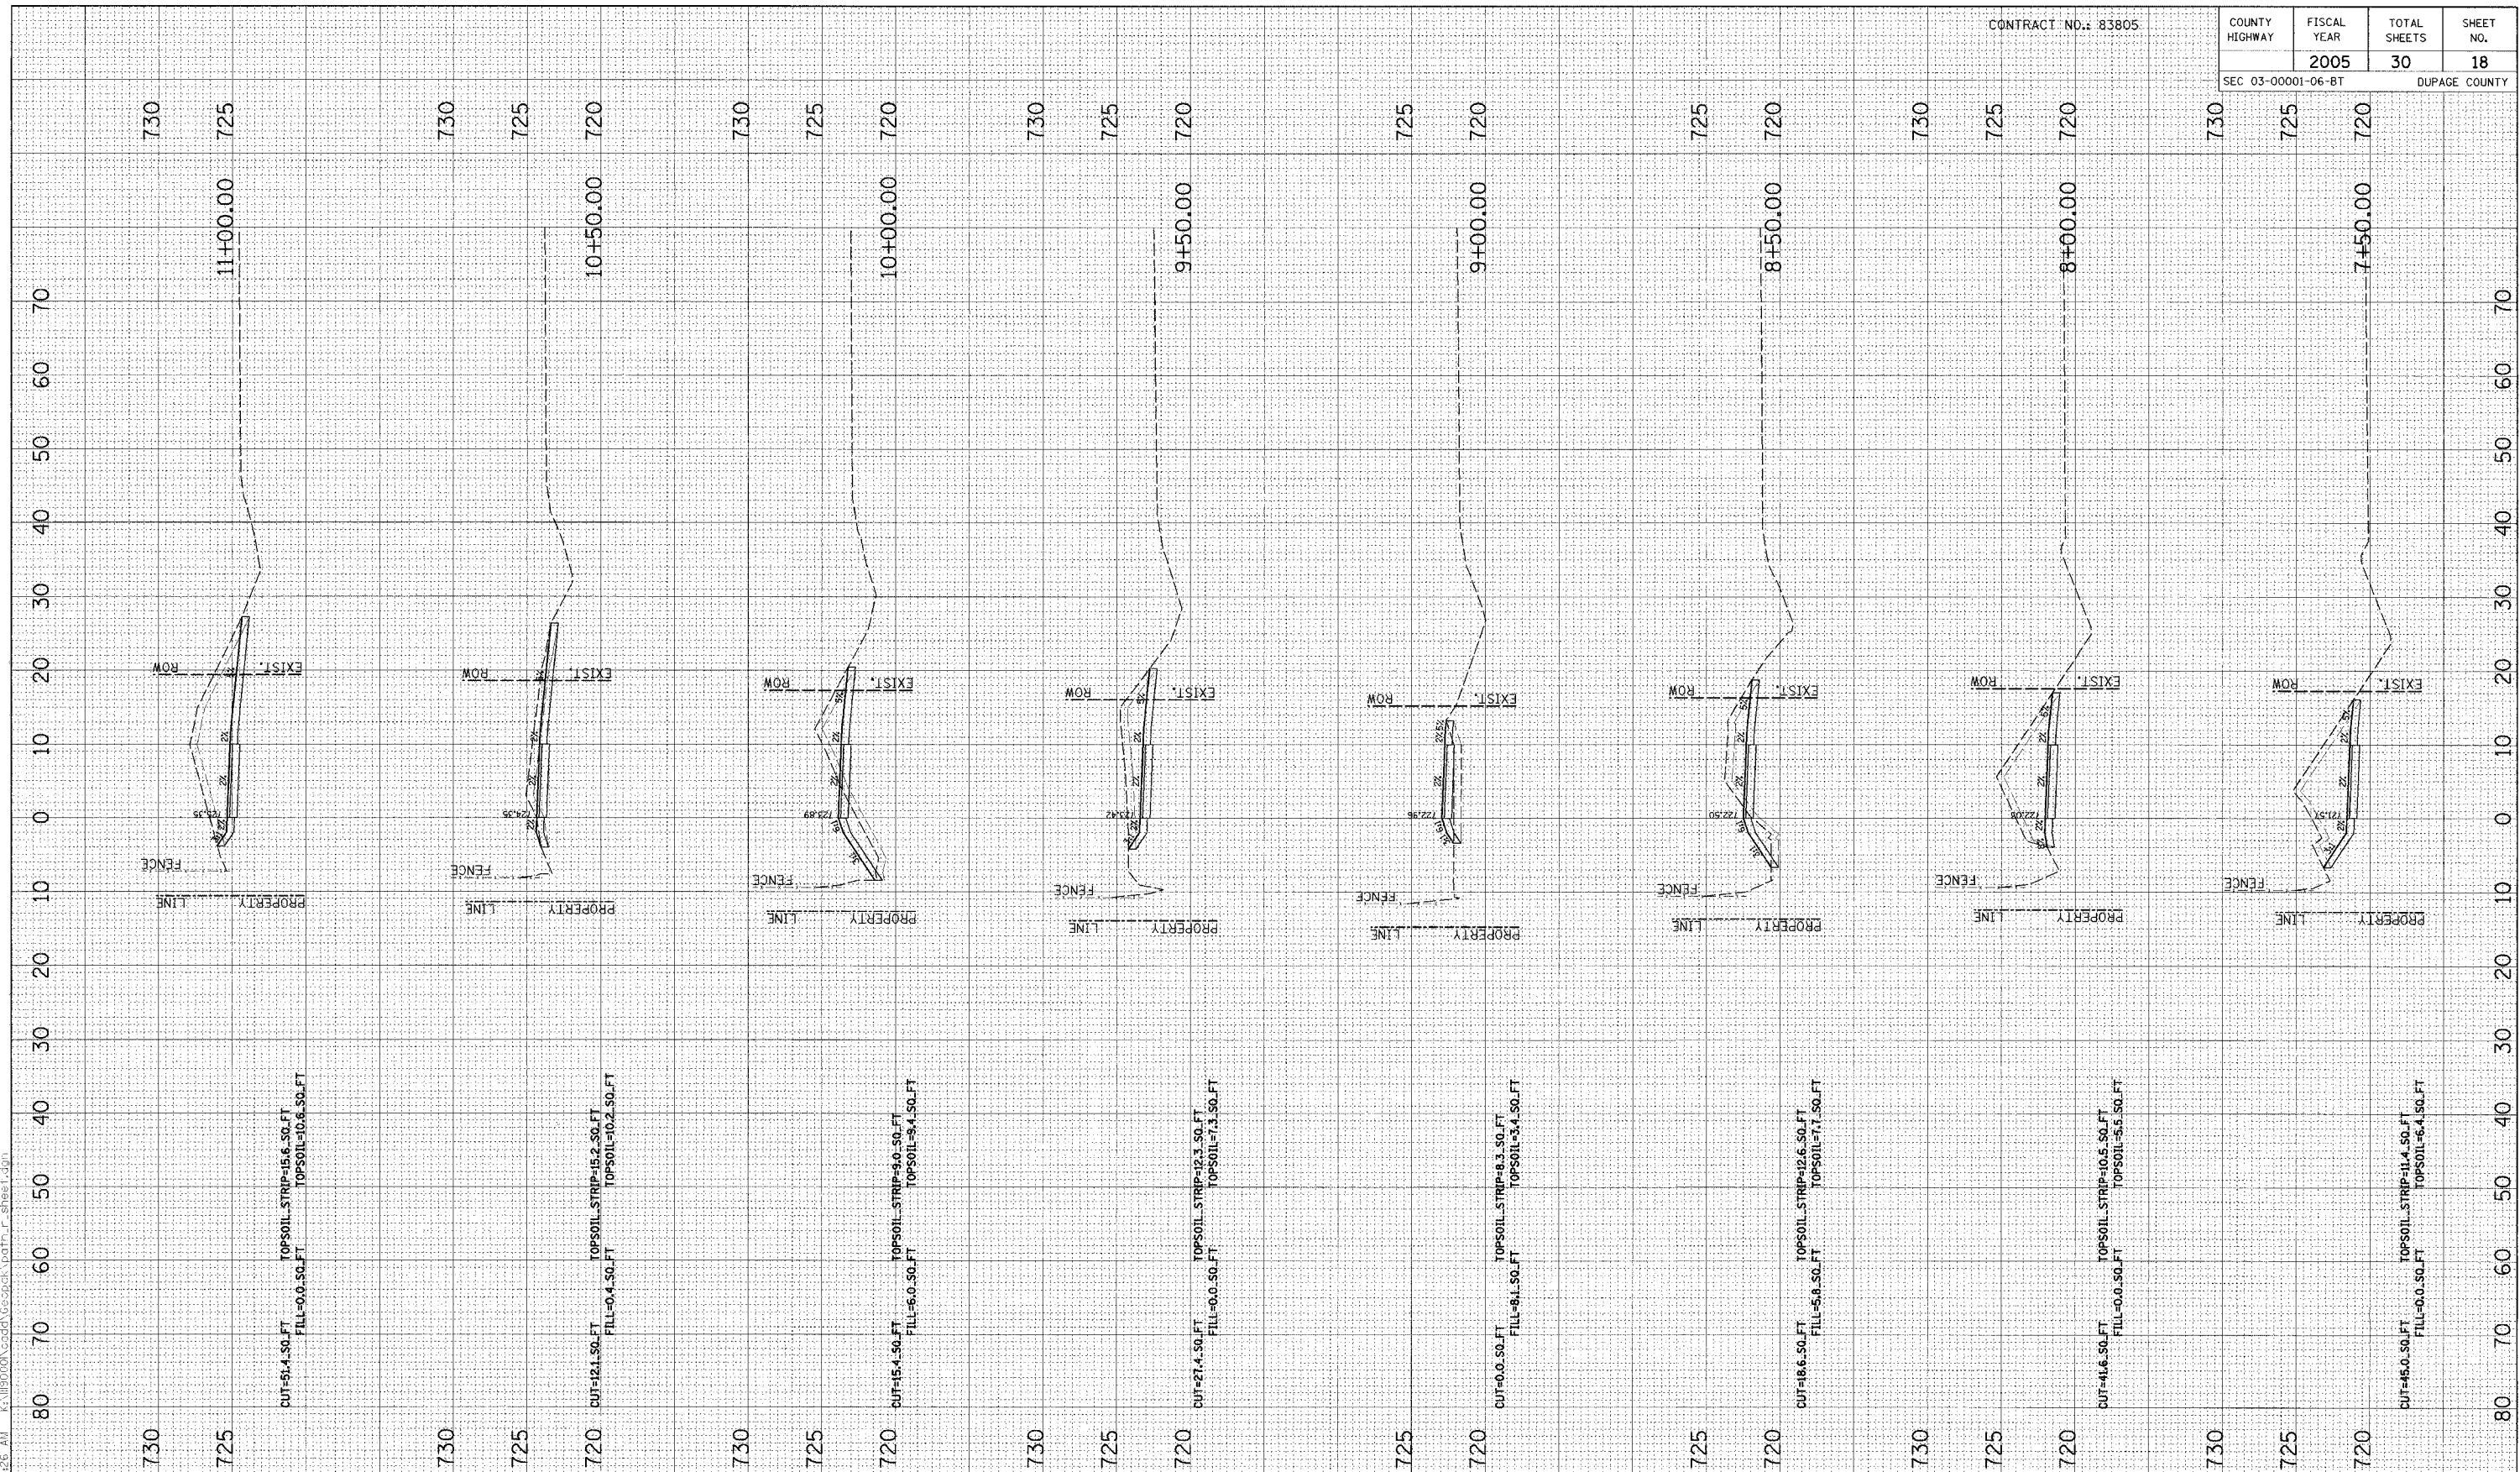

NO.	DATE	BY	REVISION

NO.	DATE	BY	REVISION

SCALE 1" = 10' H
1" = 5' V

RN GROUP
RJN GROUP, INC.
CONSULTING ENGINEERS

PROJECT
Southern DuPage County Regional Trail
101st Street Connector - Waterfall Glen Spur

TITLE
PROPOSED CROSS SECTIONS

DATE: JUNE 9, 2005
 PROJECT NO.: 11-1900-01
 SHEET