


6/10/2005 5:13:27 AM K:\118000\cadd\Geocak\path\_r\_sheet.dwg

CONTRACT NO.: 83805

COUNTY HIGHWAY	FISCAL YEAR	TOTAL SHEETS	SHEET NO.
SEC 03-0001-06-BT	2005	30	19
		DUPAGE COUNTY	

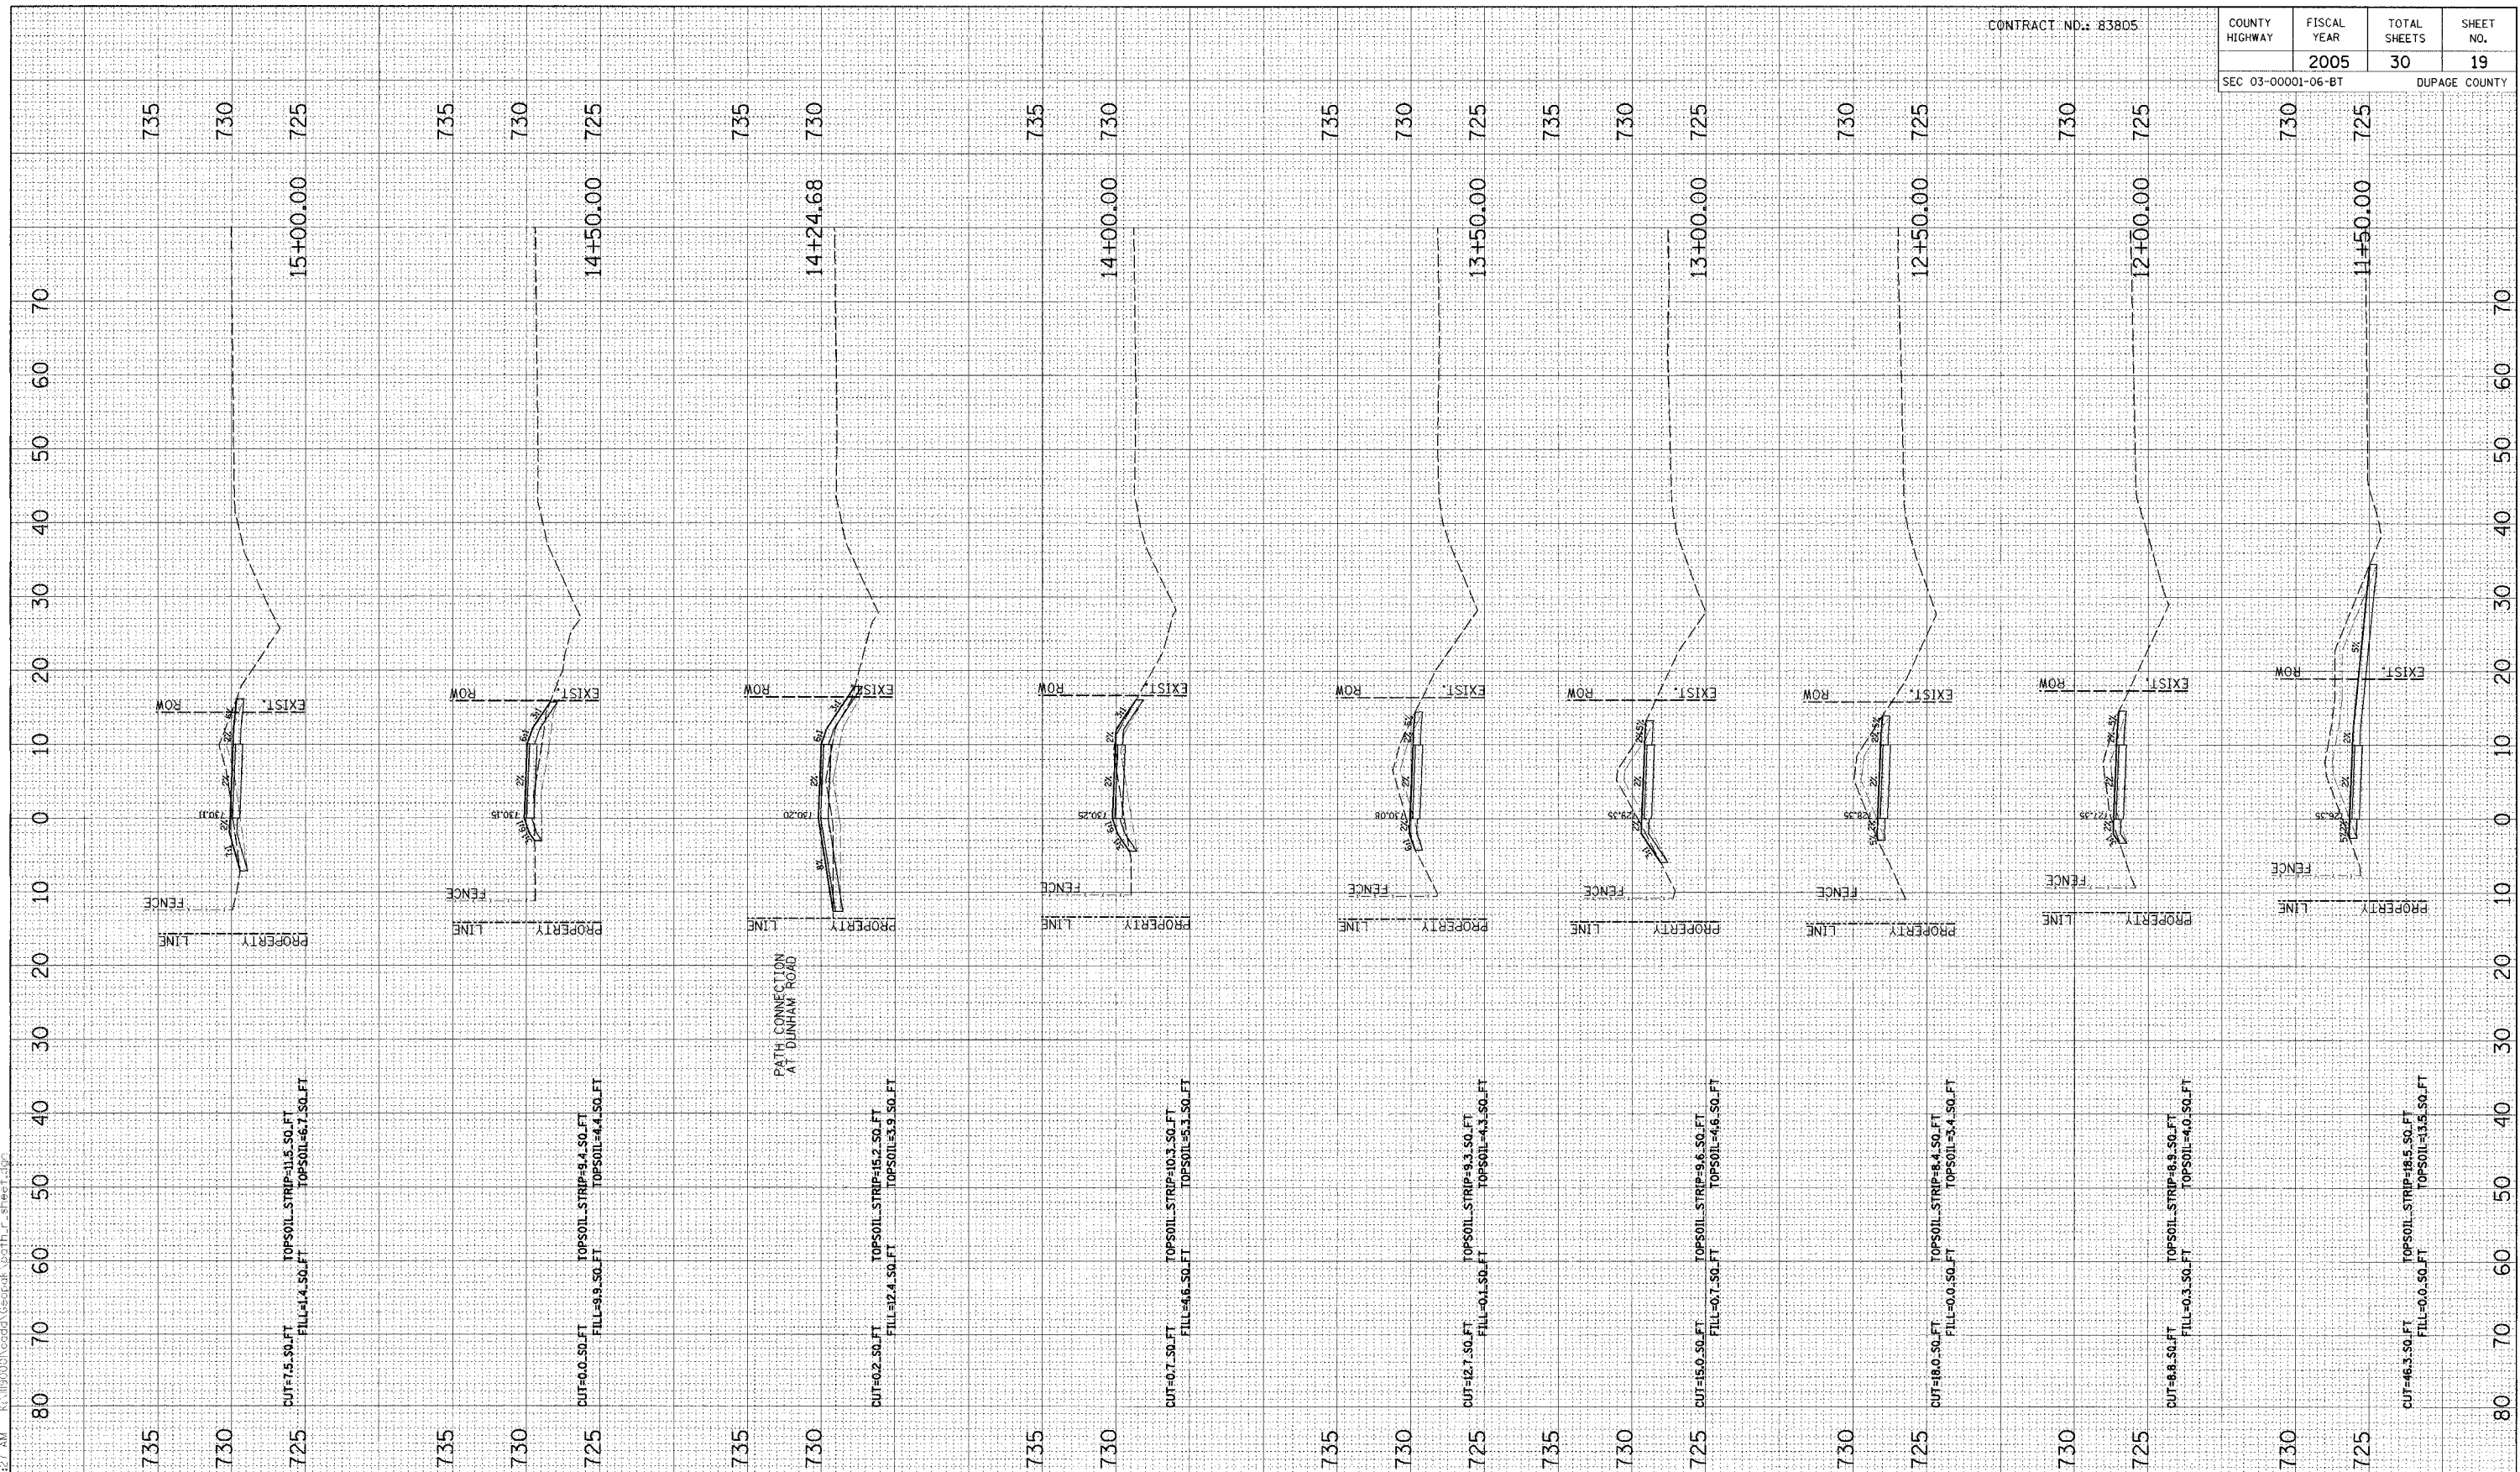

NO.	DATE	BY	REVISION

SCALE	1" = 10' H	1" = 5' V
DRAWN BY	BH	DATE 04/04/05
CHECKED BY	JC	DATE
APPROVED BY	DWB	DATE



**R/N GROUP, INC.**  
CONSULTING ENGINEERS

PROJECT  
**Southern DuPage County Regional Trail**  
**101st Street Connector - Waterfall Glen Spur**

TITLE  
**PROPOSED CROSS SECTIONS**

DATE: JUNE 9, 2005  
PROJECT NO.: 11-1900-01  
SHEET