


6/10/2005 5:32:27 AM K:\19000\cadd\cscok\cath\_r\_sheel.dgn

CONTRACT NO.: 83805

COUNTY HIGHWAY	FISCAL YEAR	TOTAL SHEETS	SHEET NO.
SEC 03-00001-06-BT	2005	30	20
		DUPAGE COUNTY	

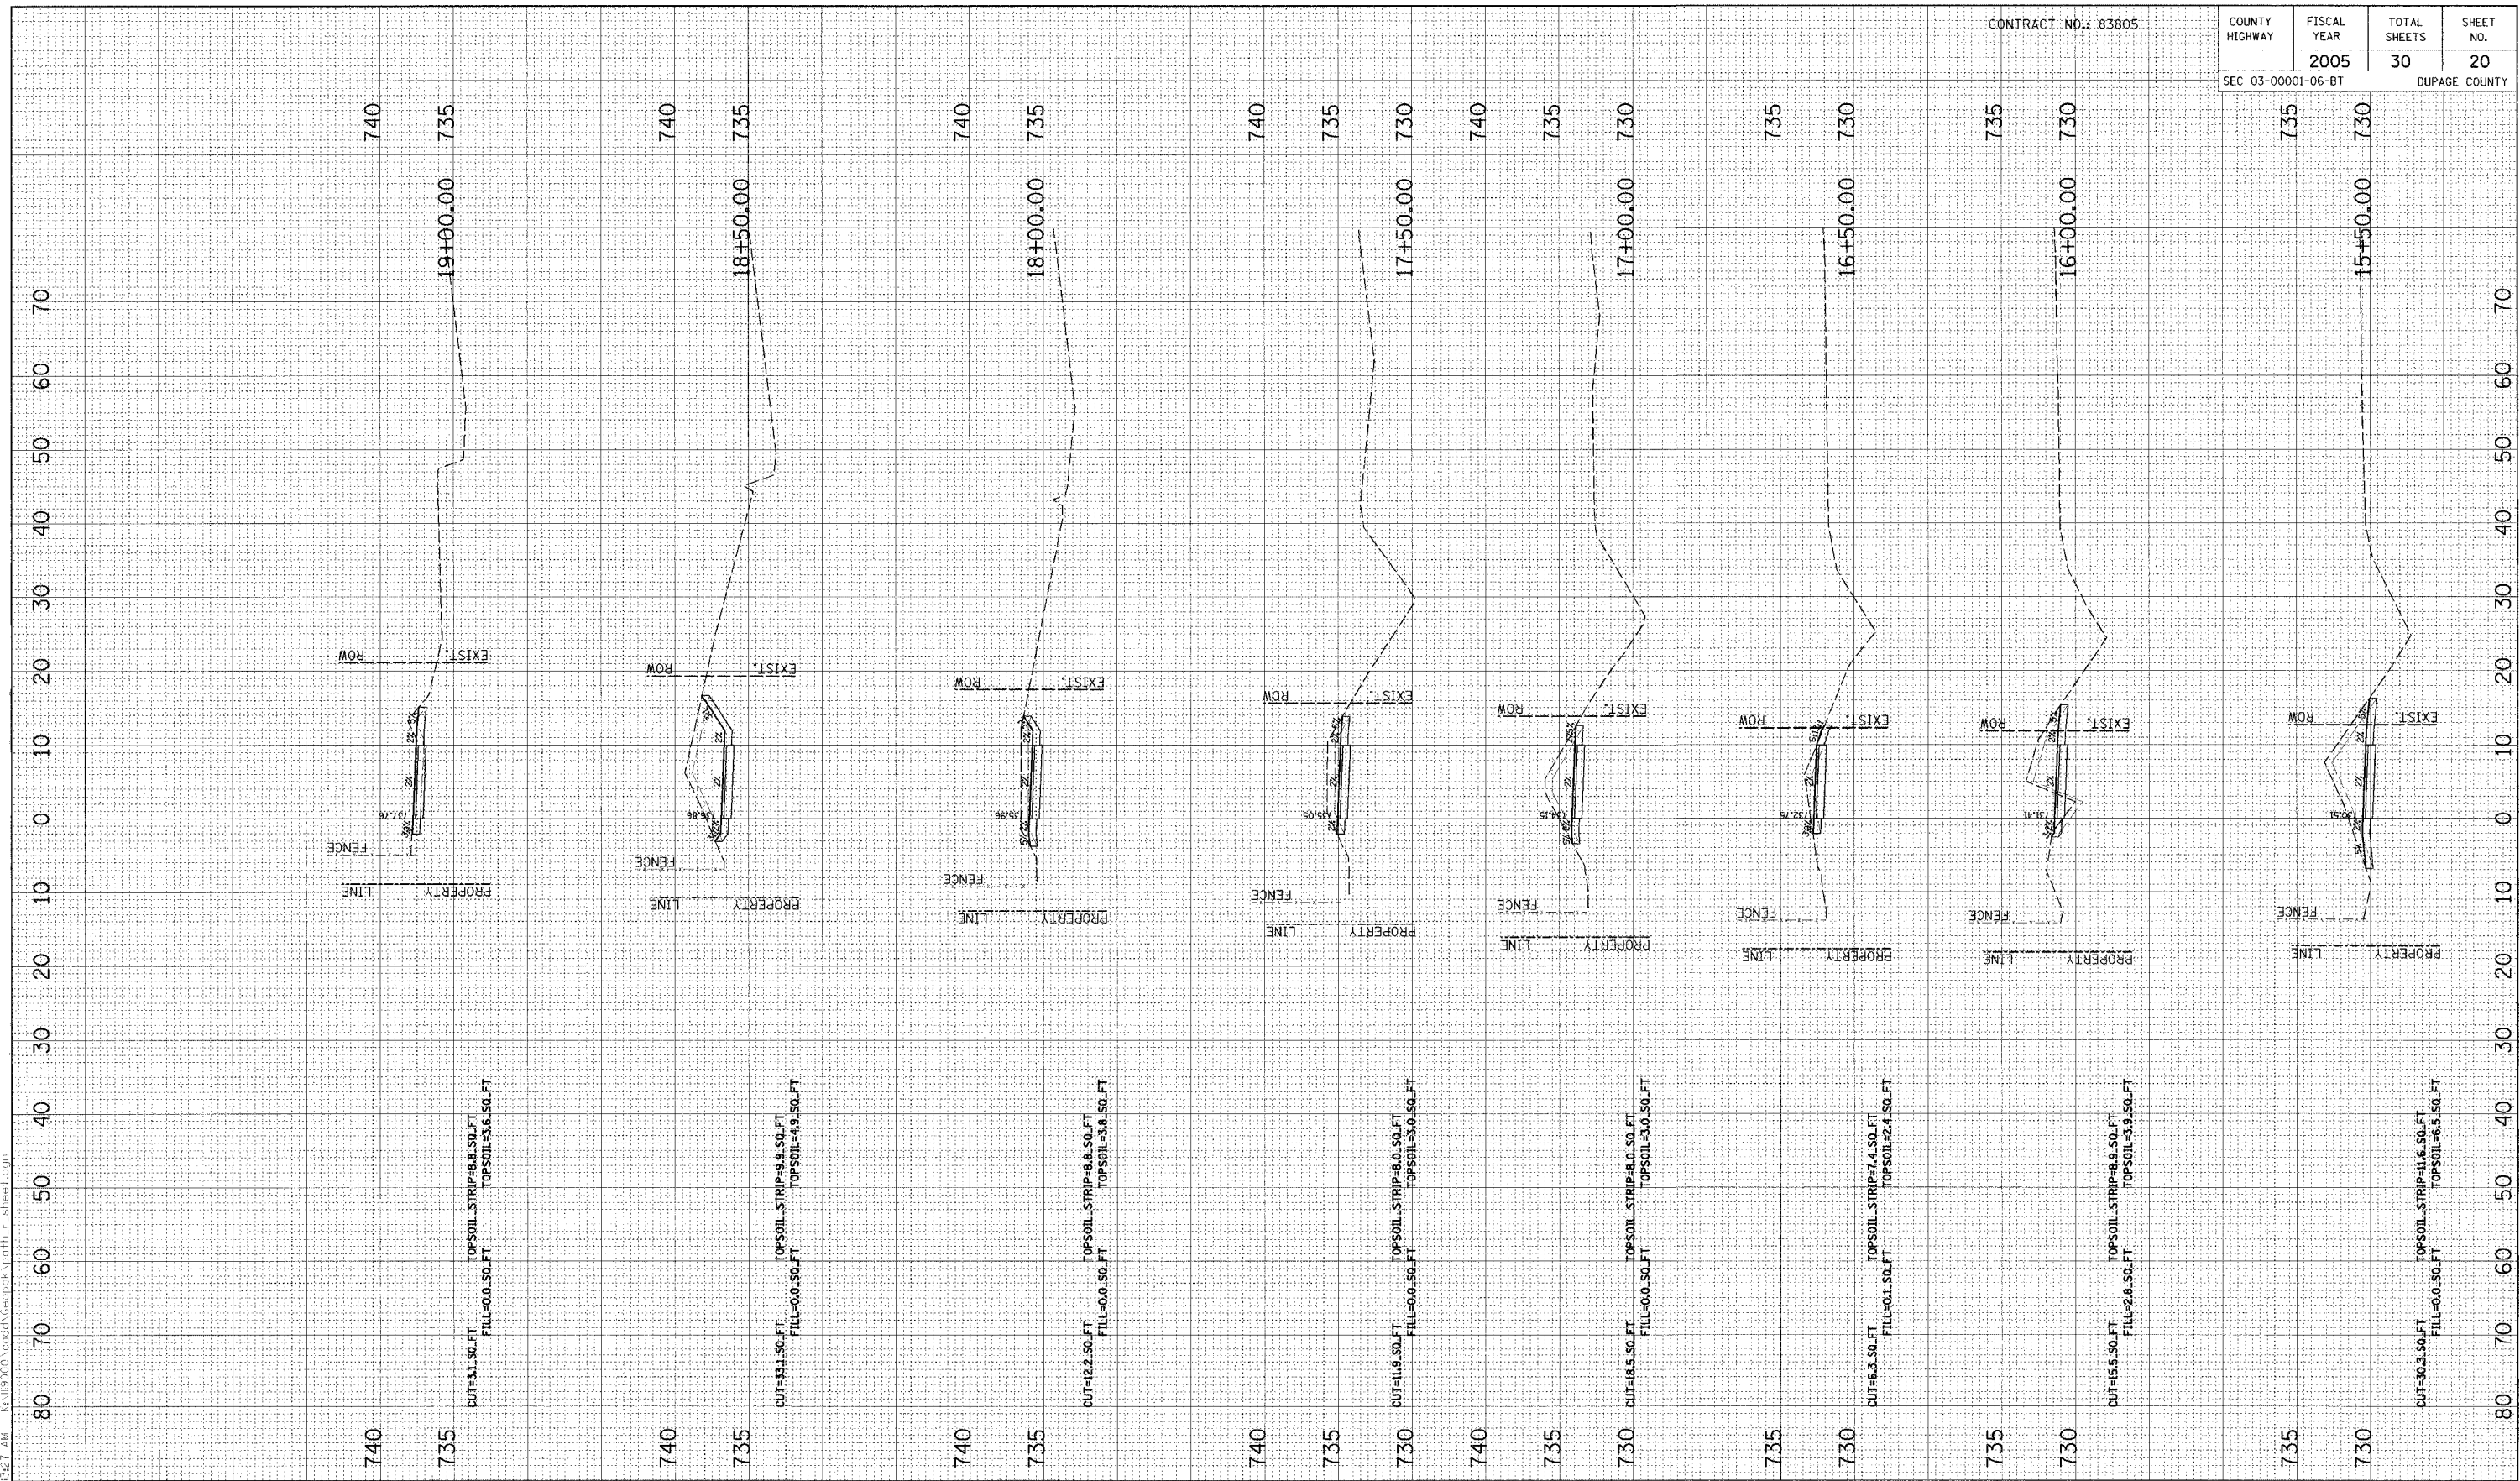

NO.	DATE	BY	REVISION

SCALE	1" = 10' H	1" = 5' V
DRAWN BY	BH	DATE 04/04/05
CHECKED BY	JC	DATE
APPROVED BY	DWB	DATE



**RJN GROUP, INC.**  
CONSULTING ENGINEERS

PROJECT  
**Southern DuPage County Regional Trail**  
**101st Street Connector - Waterfall Glen Spur**

TITLE  
**PROPOSED CROSS SECTIONS**

DATE	JUNE 9, 2005
PROJECT No.	11-1900-01
SHEET	