


6/10/2005 5:32:27 AM K:\190001\codes\cnc\cath_r_sheet.dwg

CONTRACT NO.: 83805

COUNTY HIGHWAY	FISCAL YEAR	TOTAL SHEETS	SHEET NO.
SEC 03-00001-06-BT	2005	30	21
		DUPAGE COUNTY	

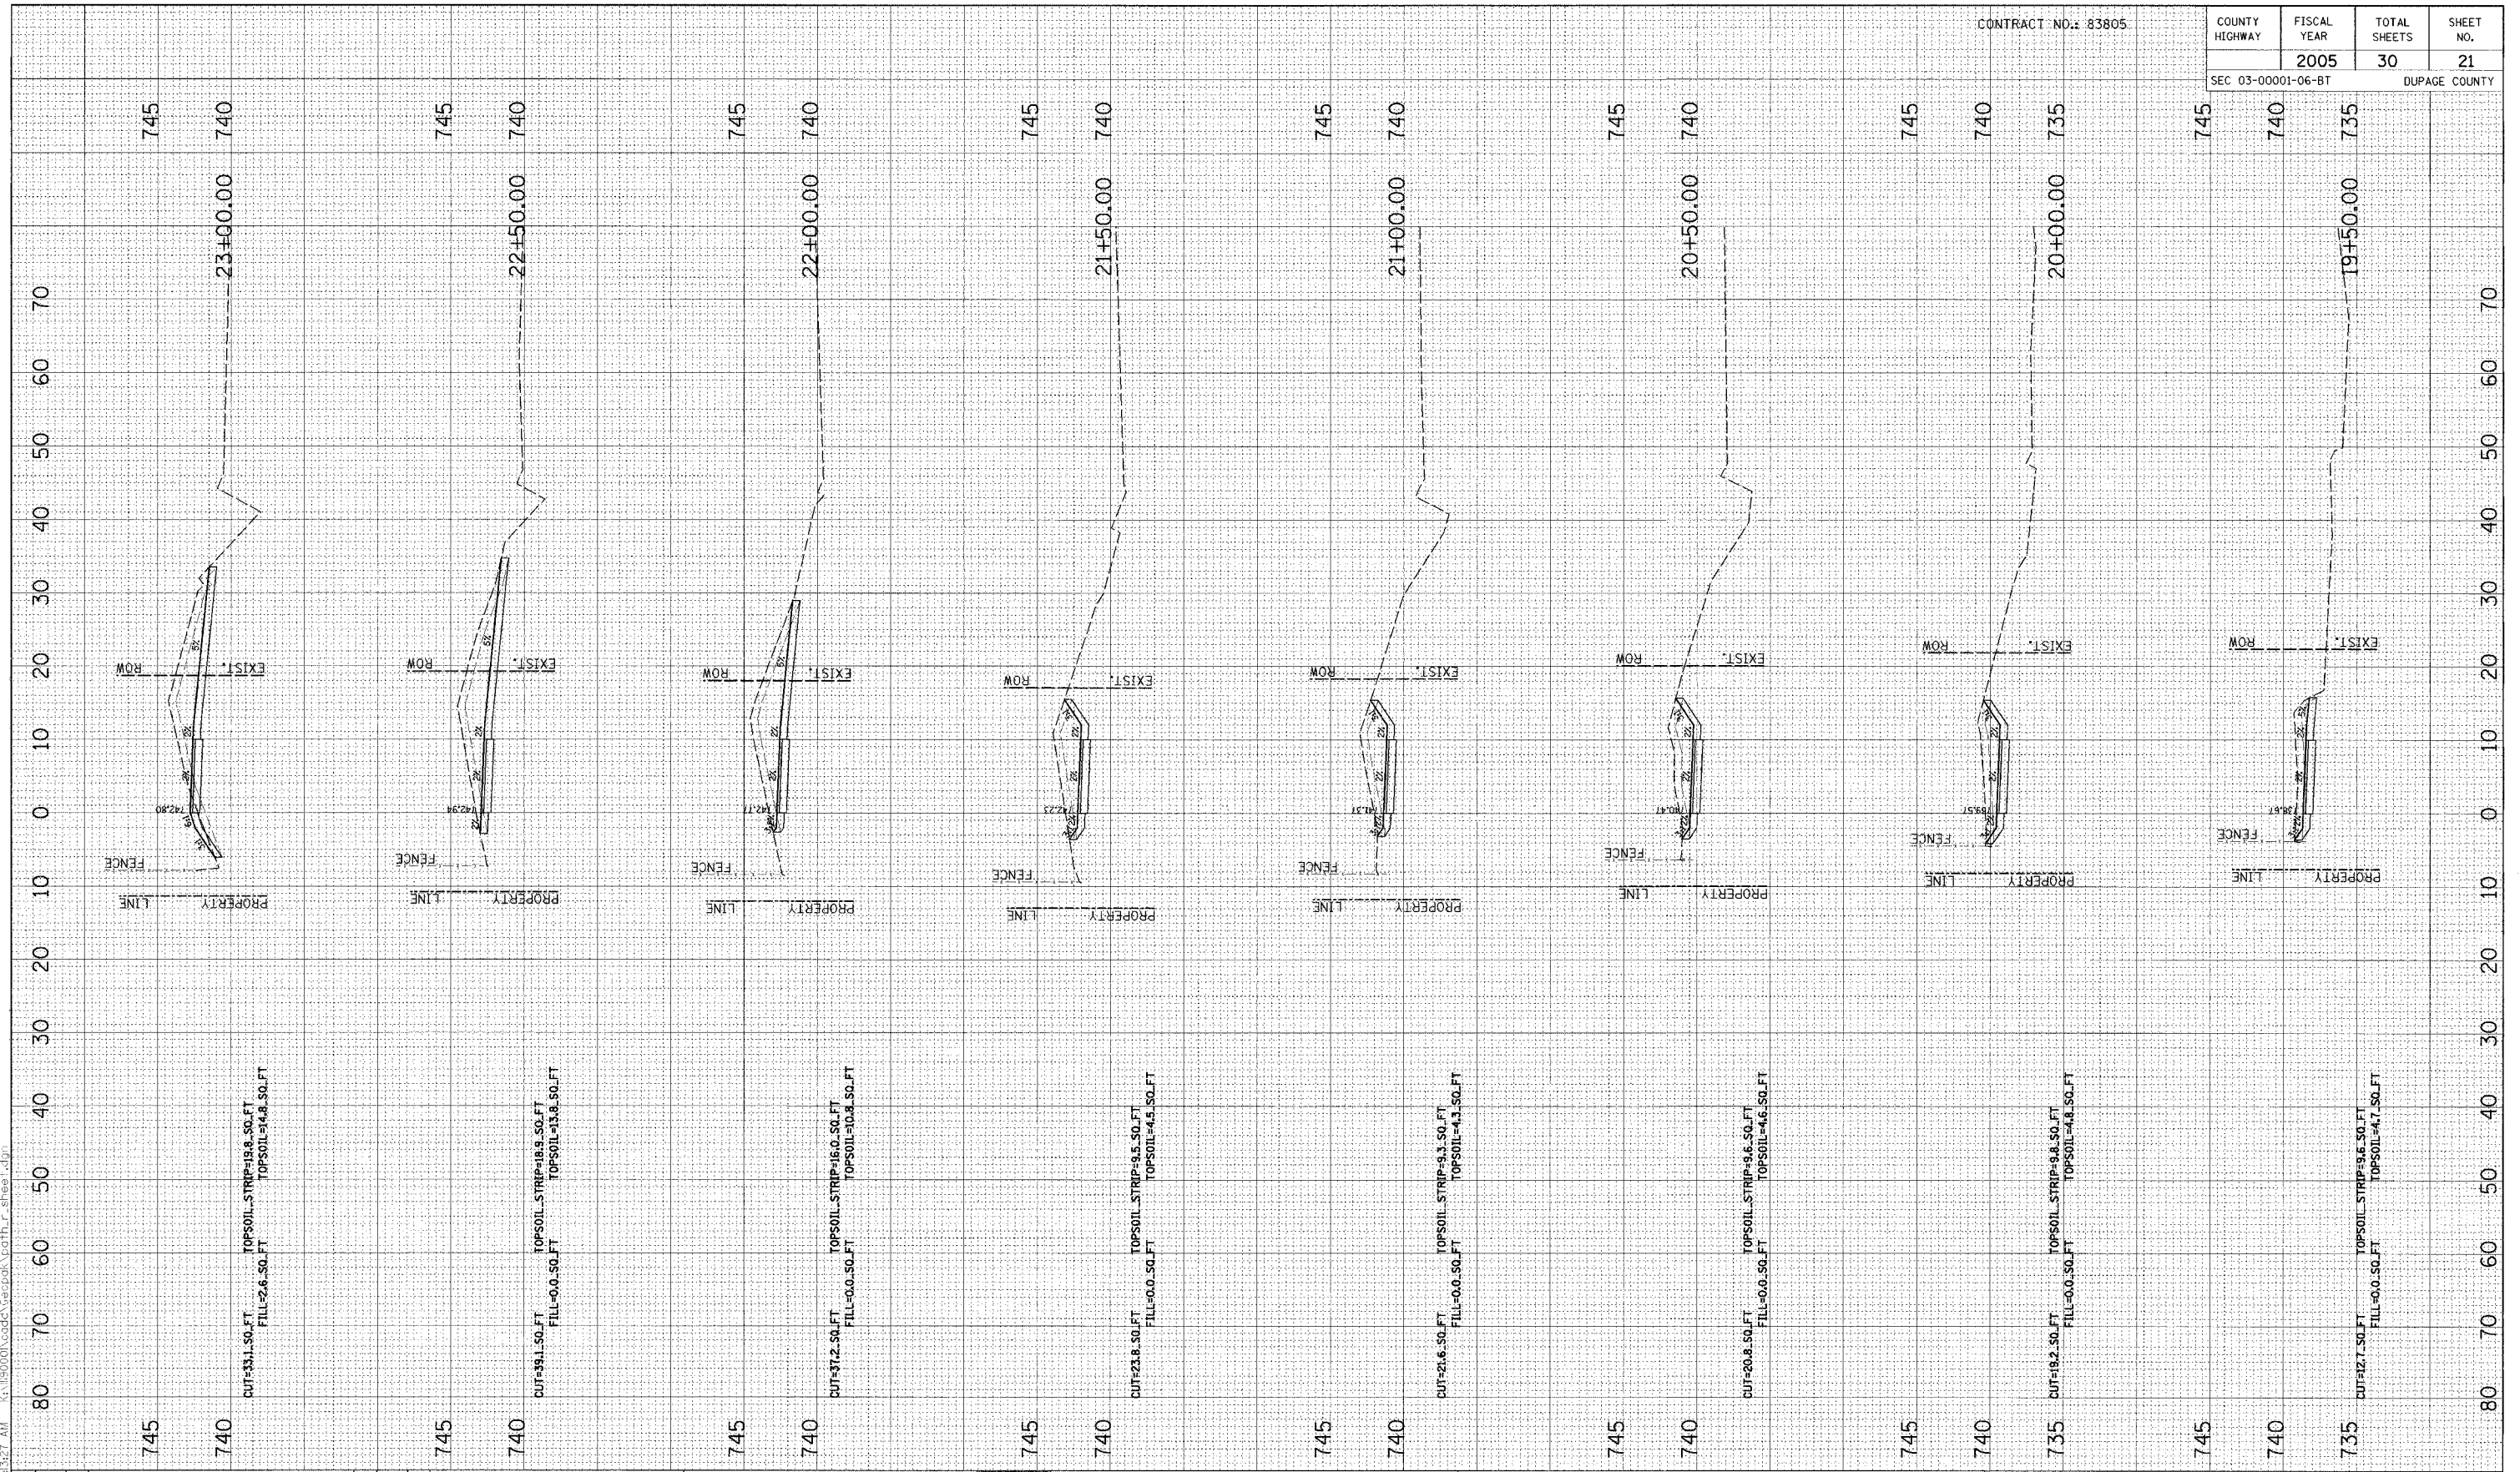

NO.	DATE	BY	REVISION

NO.	DATE	BY	REVISION

SCALE 1" = 10' H 1" = 5' V

DRAWN BY BH DATE 04/04/05
 CHECKED BY JC DATE
 APPROVED BY DWB DATE



RJN GROUP, INC.
CONSULTING ENGINEERS

PROJECT
Southern DuPage County Regional Trail
101st Street Connector - Waterfall Glen Spur

TITLE
PROPOSED CROSS SECTIONS

DATE JUNE 9, 2005
PROJECT No. 11-1900-01
SHEET