


7/22/2005 8:28:26 AM k:\119001\codes\geoproc\both_r_sheets.dgn

CONTRACT NO.: 83805

COUNTY HIGHWAY	FISCAL YEAR	TOTAL SHEETS	SHEET NO.
SEC 03-00001-06-BT	2005	30	22
		DUPAGE COUNTY	

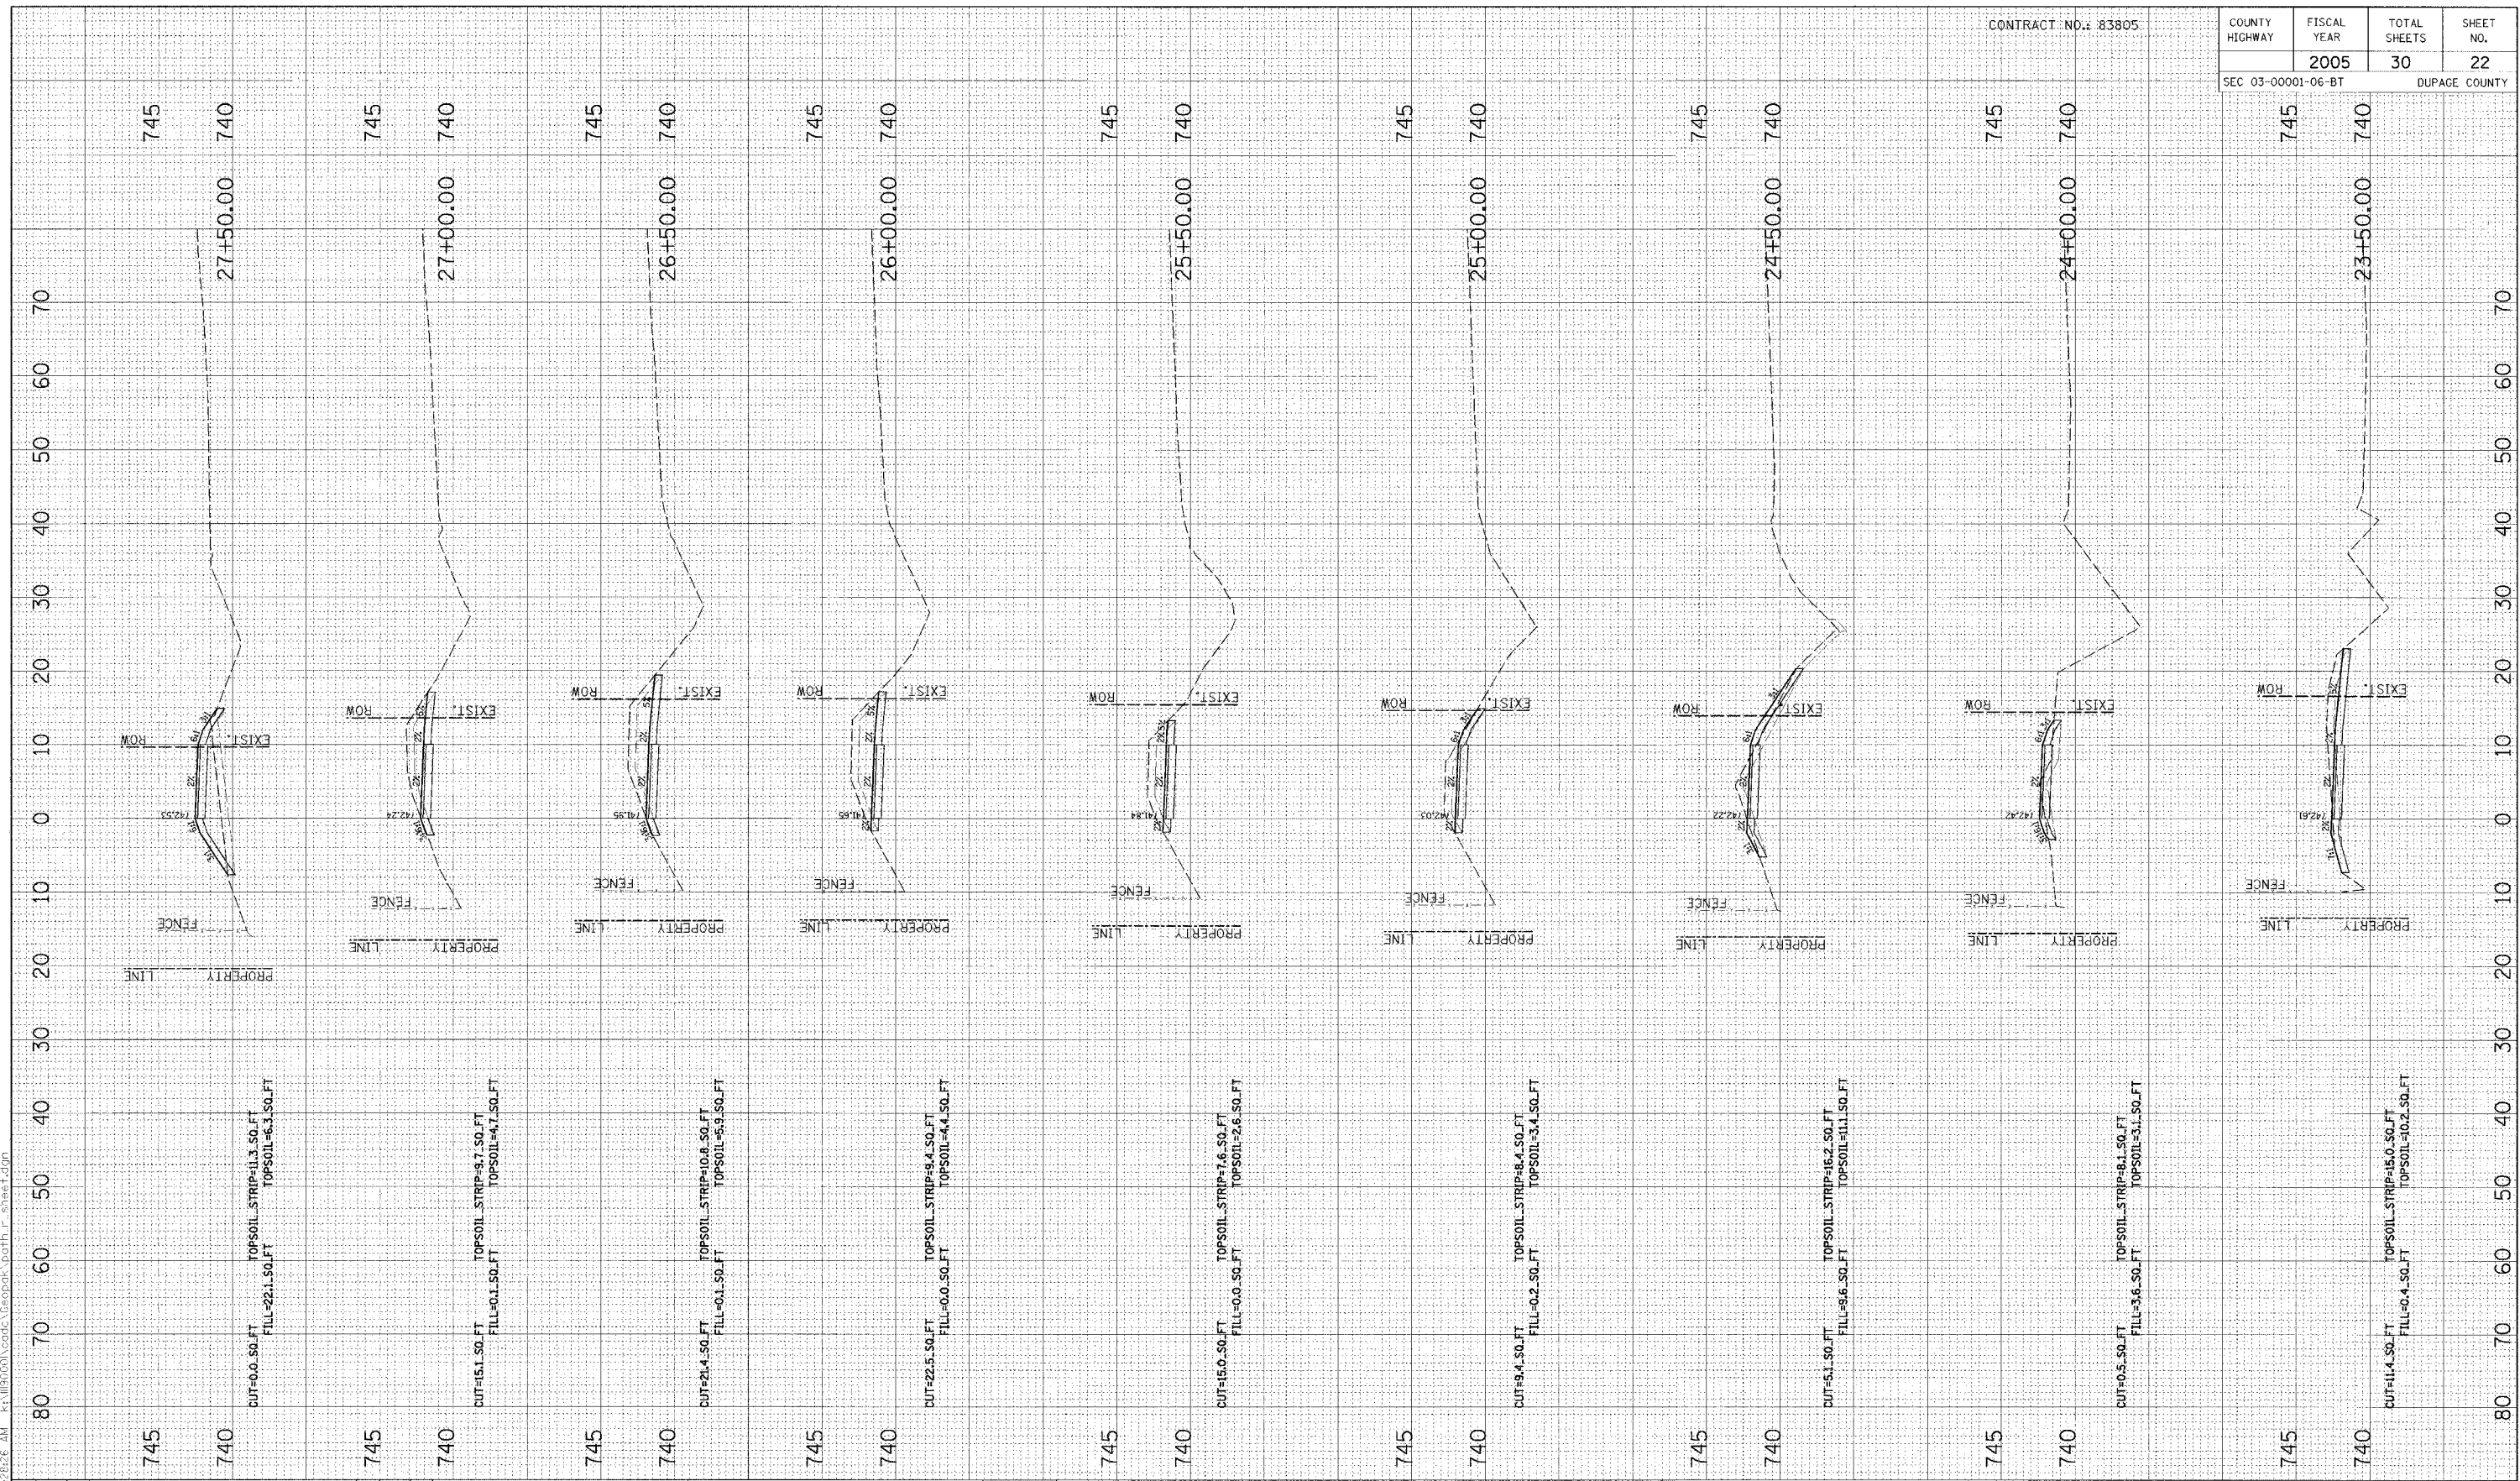

NO.	DATE	BY	REVISION

NO.	DATE	BY	REVISION

SCALE 1" = 10' H 1" = 5' V

DRAWN BY BH DATE 04/04/05
 CHECKED BY JC DATE
 APPROVED BY DWB DATE

RN GROUP

RJN GROUP, INC.
CONSULTING ENGINEERS

PROJECT

Southern DuPage County Regional Trail
101st Street Connector - Waterfall Glen Spur

TITLE

PROPOSED CROSS SECTIONS

DATE JUNE 9, 2005
PROJECT No. 11-1900-01
SHEET