


6/10/2005 5:32:28 AM I:\1190001\cadd\geotech\cath\_r\_shee1.dwg

CONTRACT NO.: 83805

COUNTY HIGHWAY	FISCAL YEAR	TOTAL SHEETS	SHEET NO.
SEC 03-00001-06-BT	2005	30	24
			DUPAGE COUNTY

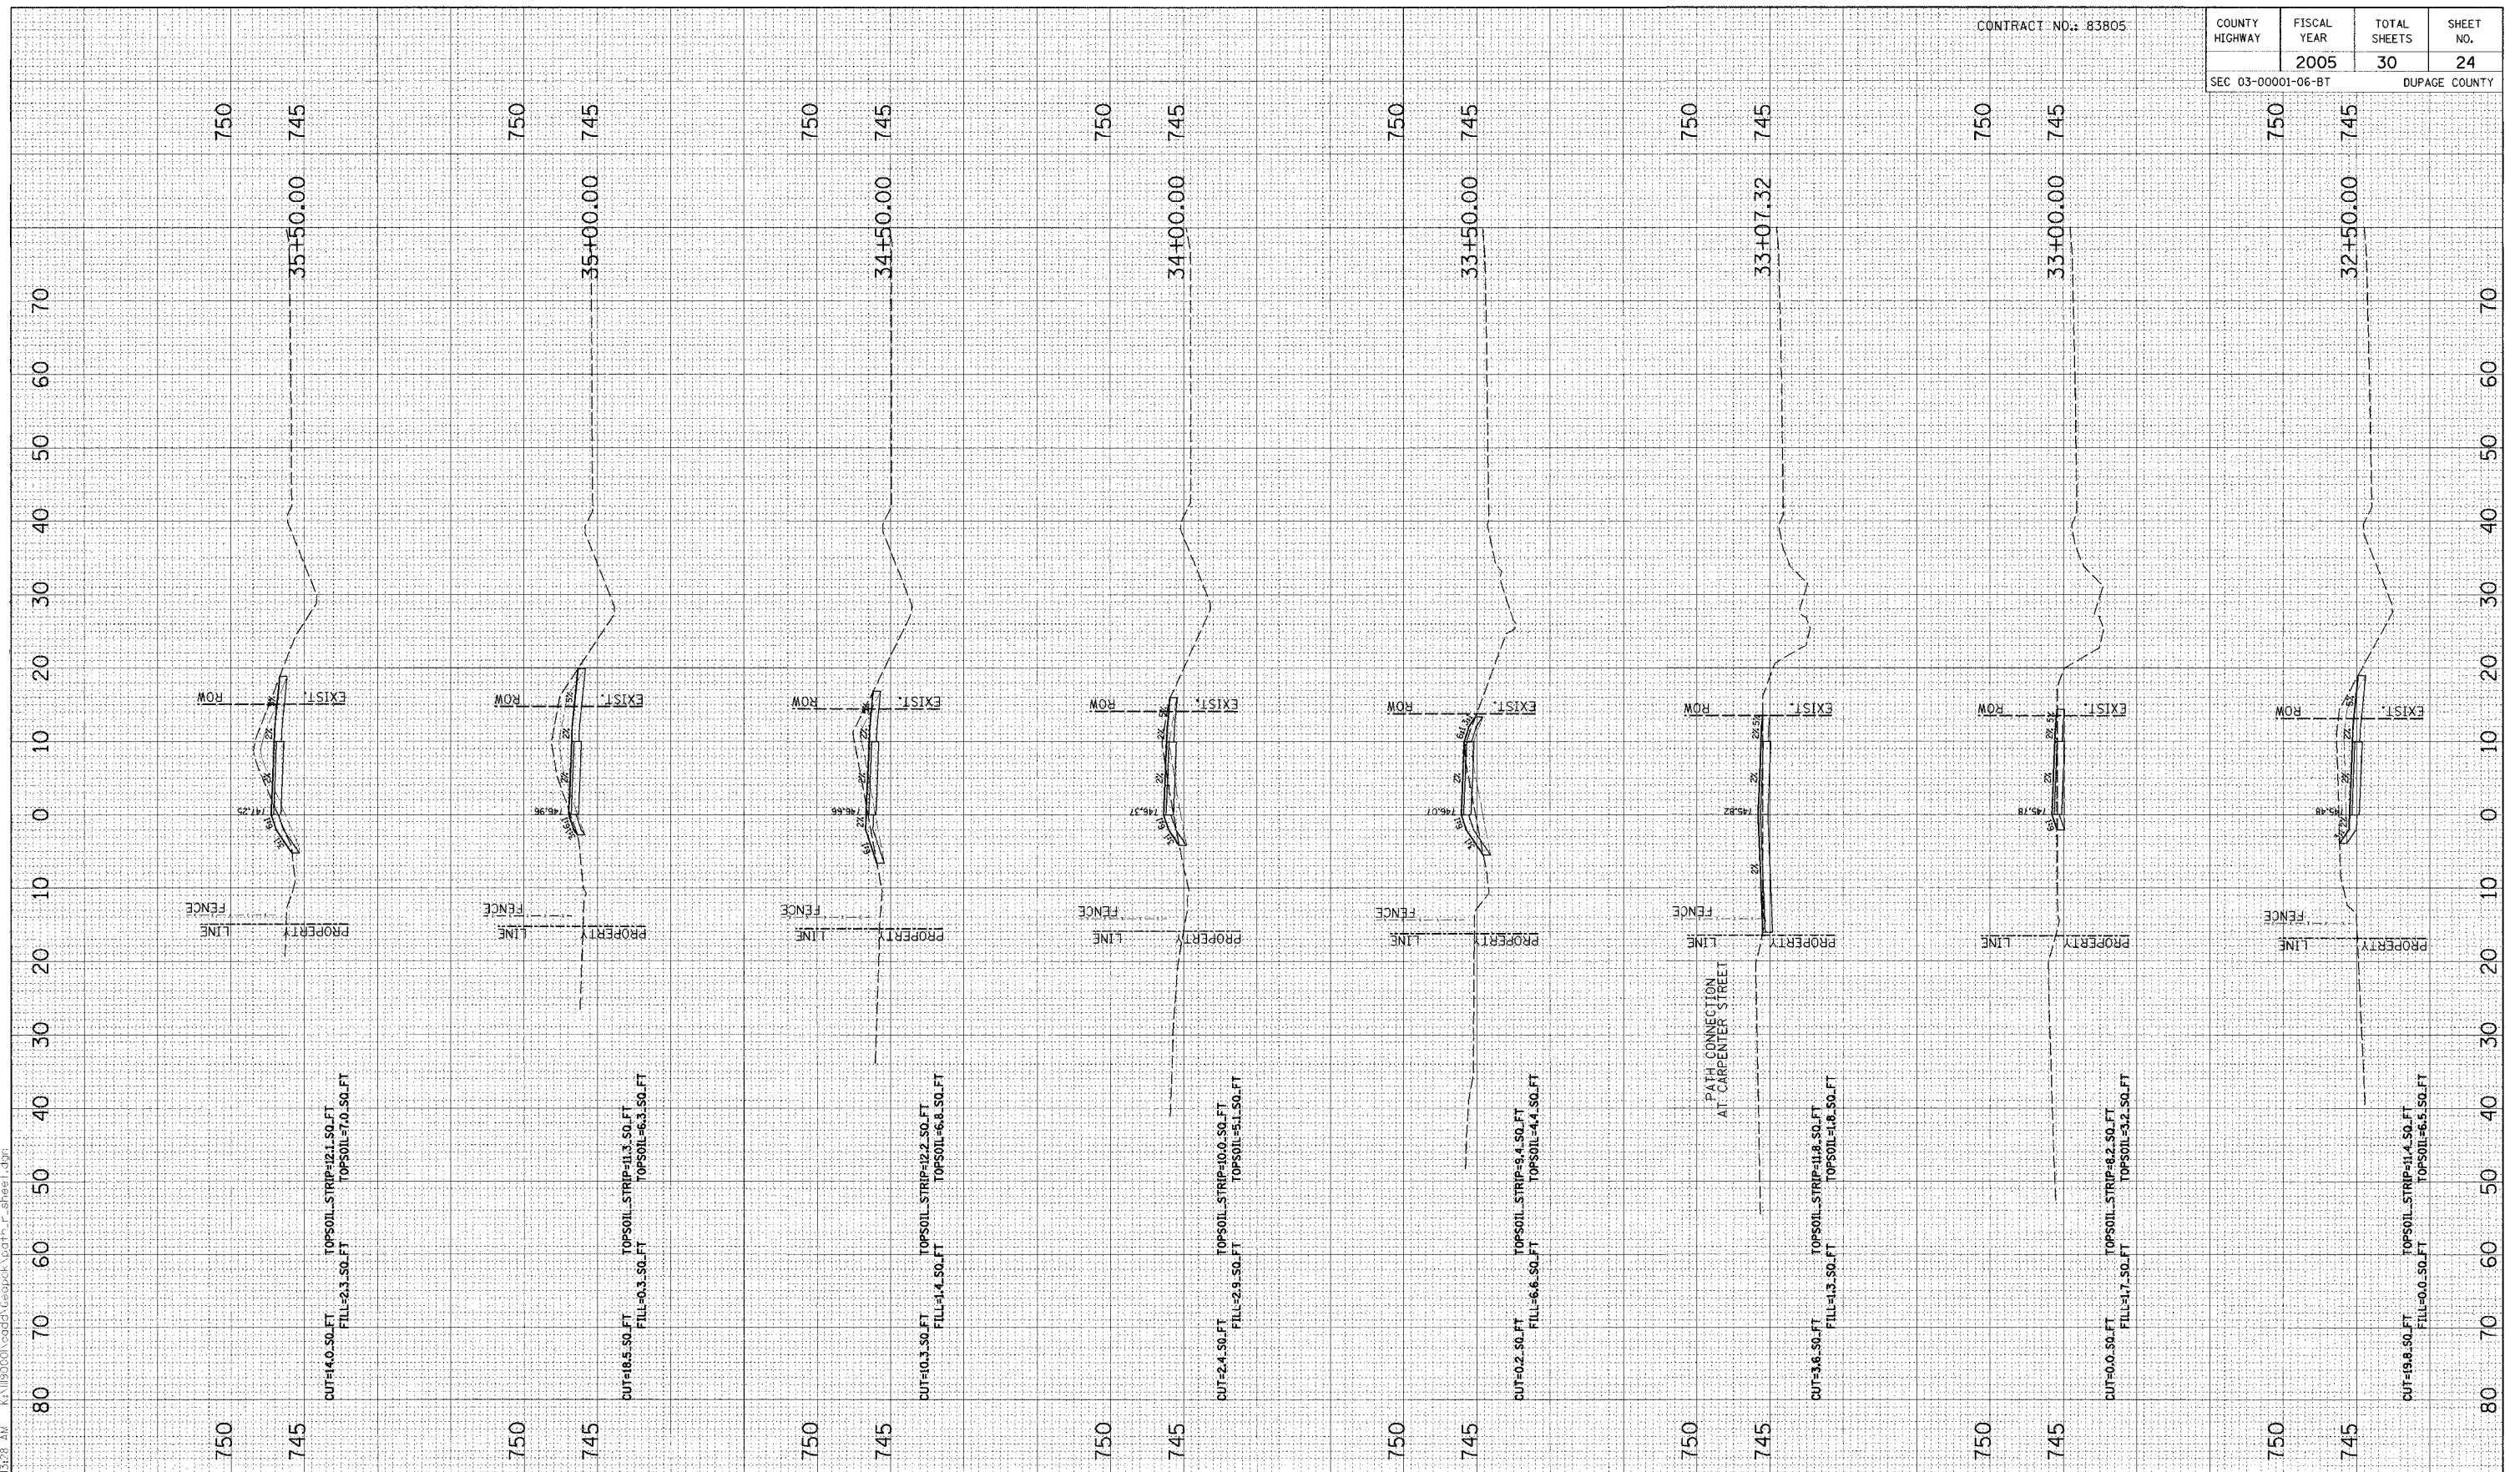

NO.	DATE	BY	REVISION

NO.	DATE	BY	REVISION

SCALE  
 1" = 10' H  
 1" = 5' V

**RJN GROUP, INC.**  
 CONSULTING ENGINEERS

DRAWN BY BH DATE 04/04/05  
 CHECKED BY JC DATE  
 APPROVED BY DWB DATE

PROJECT  
**Southern DuPage County Regional Trail**  
**101st Street Connector - Waterfall Glen Spur**

TITLE  
**PROPOSED CROSS SECTIONS**

DATE JUNE 9, 2005  
 PROJECT No. 11-1900-01  
 SHEET