


6/10/2005 5:13:28 AM K:\190001\cadd\geotech\corth_r_shee1.dgn

CONTRACT NO.: 83805

COUNTY HIGHWAY	FISCAL YEAR	TOTAL SHEETS	SHEET NO.
SEC 03-0001-06-BT	2005	30	25
		DUPAGE COUNTY	

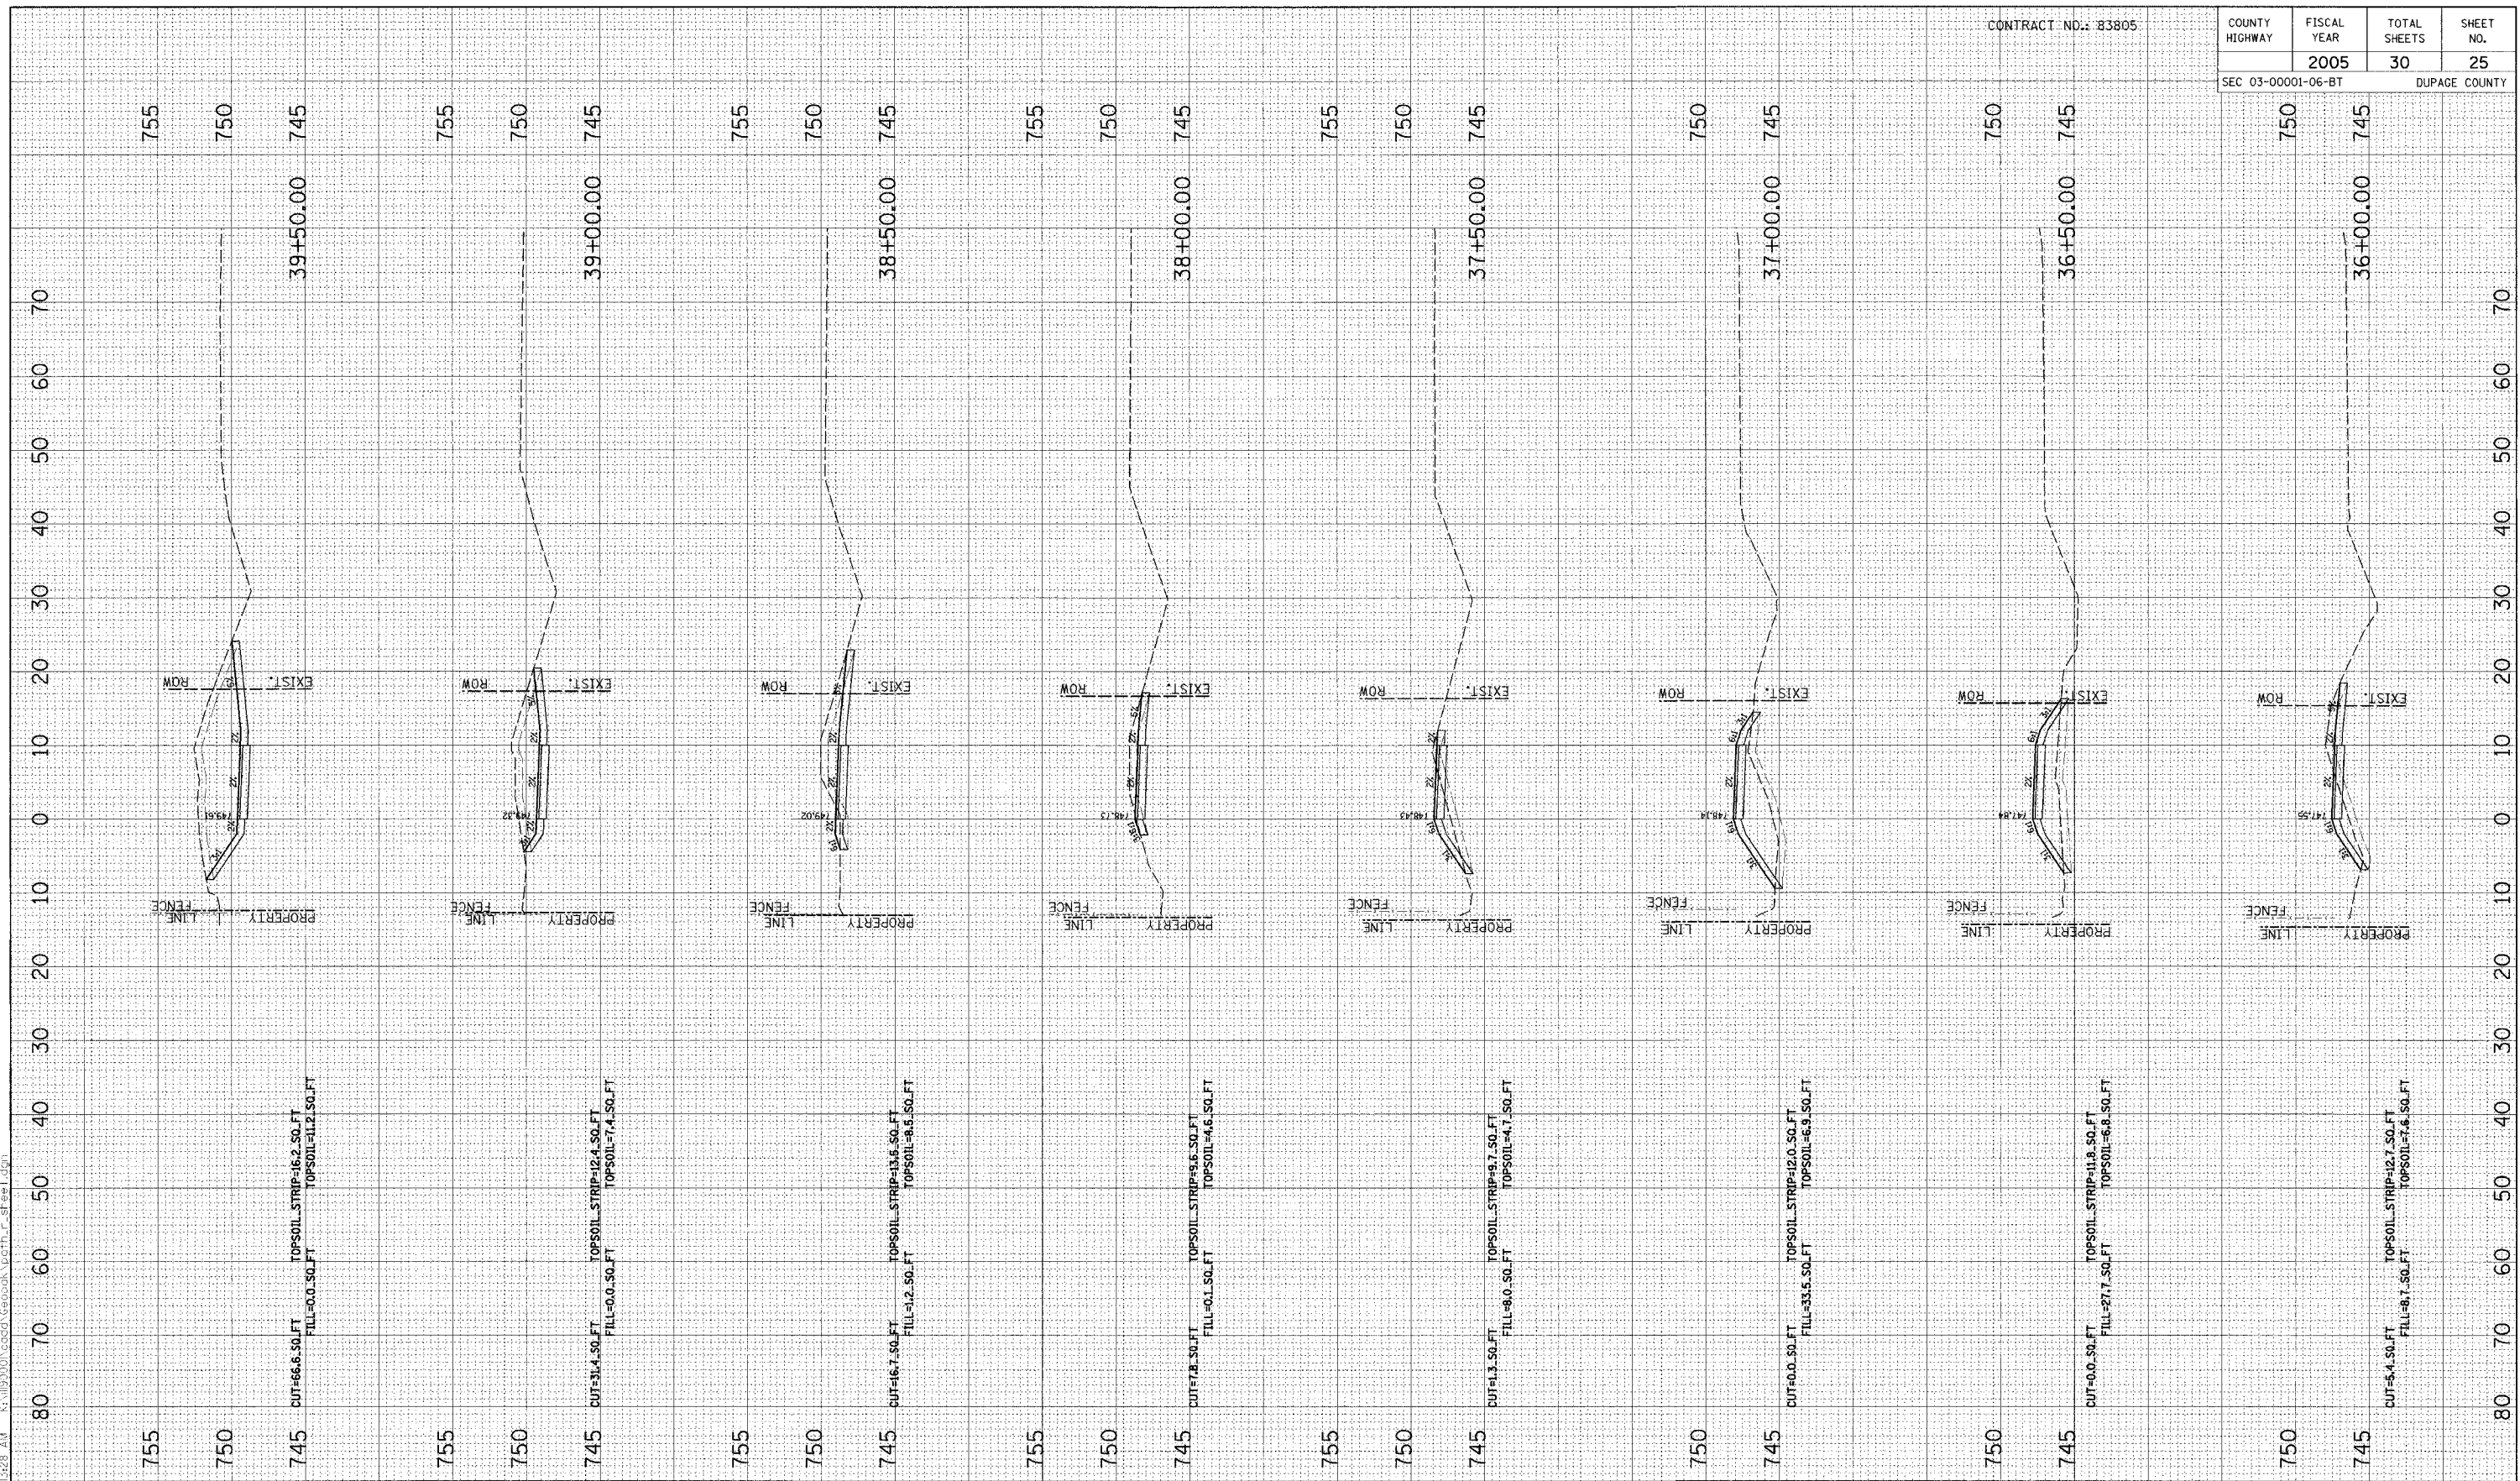

NO.	DATE	BY	REVISION

NO.	DATE	BY	REVISION

SCALE 1" = 10' H 1" = 5' V
 DRAWN BY BH DATE 04/04/05
 CHECKED BY JC DATE
 APPROVED BY DWB DATE



R/N GROUP, INC.
 CONSULTING ENGINEERS

PROJECT
Southern DuPage County Regional Trail
101st Street Connector – Waterfall Glen Spur

TITLE
PROPOSED CROSS SECTIONS

DATE JUNE 9, 2005
 PROJECT No. 11-1900-01
 SHEET