


COUNTY HIGHWAY	FISCAL YEAR	TOTAL SHEETS	SHEET NO.
	2005	30	30
SEC 03-00001-06-BT		DUPAGE COUNTY	

CONTRACT NO.: 83805

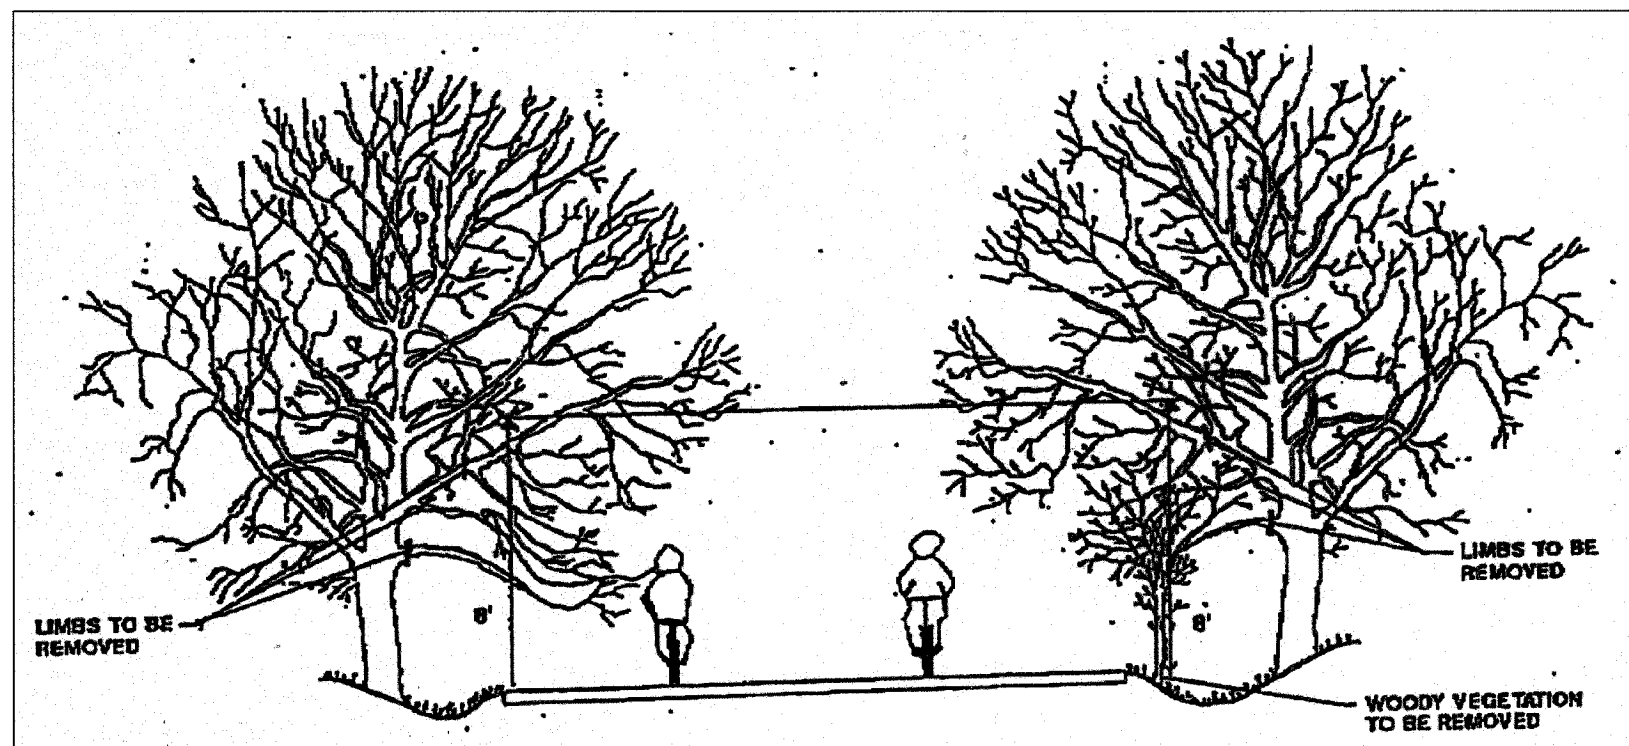

GENERAL NOTES

1. THE NATIONAL ARBORIST ASSOCIATIONS PRUNING STANDARDS FOR SHADE TREES CLASS II - STANDARD PRUNING SPECIFICATIONS SHALL BE FOLLOWED.

6/9/2005 2:49:49 PM K:\J150000\cadd\Design\1901_DETAIL.dgn

NO.	DATE	BY	REVISION	NO.	DATE	BY	REVISION

SCALE	NOT TO SCALE
DRAWN BY	JMC DATE
CHECKED BY	MRH DATE
APPROVED BY	DWB DATE



R/N GROUP, INC.
CONSULTING ENGINEERS

PROJECT
**Southern DuPage County Regional Trail
101st Street Connector - Waterfall Glen Spur**

TITLE
**PRUNING FOR SAFETY AND
EQUIPMENT CLEARANCE**

DATE:	JUNE 9, 2005
PROJECT No.:	II-1900-01
SHEET:	II-1900-01