



ROUTE NO. F.A. 309 (U.S. 30)	SECTION (7B 1D & 7BR)	COUNTY WHITESIDE, IL. CLINTON, IA.	SHEET NO. 8	SHEET NO. SHEETS
------------------------------------	-----------------------------	--	-------------------	---------------------

Contract 84841

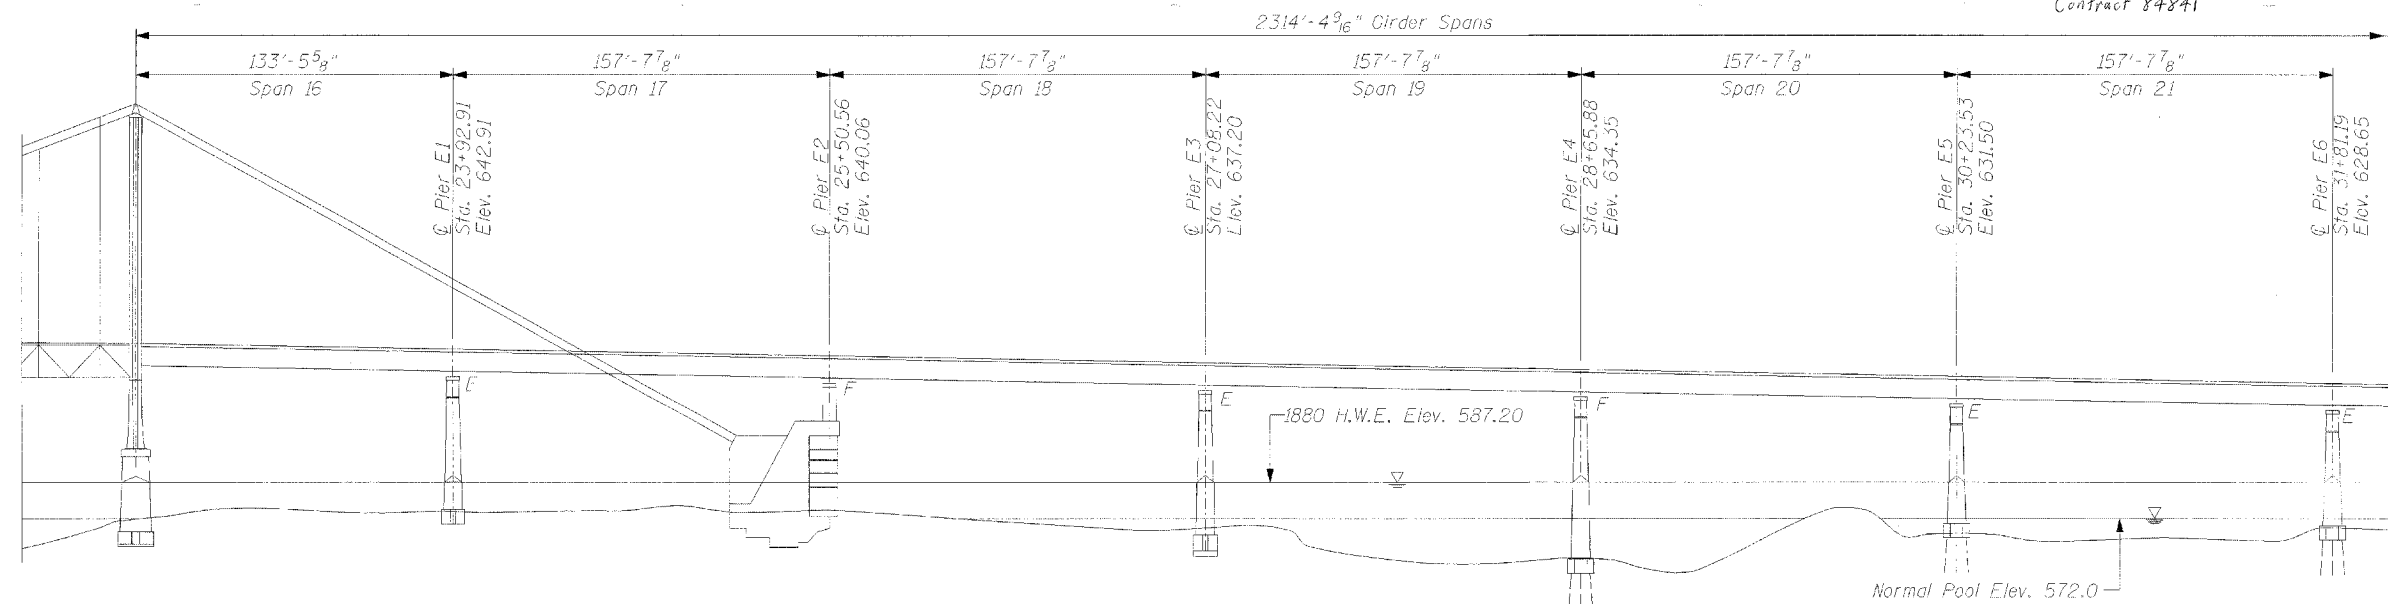

ELEVATION

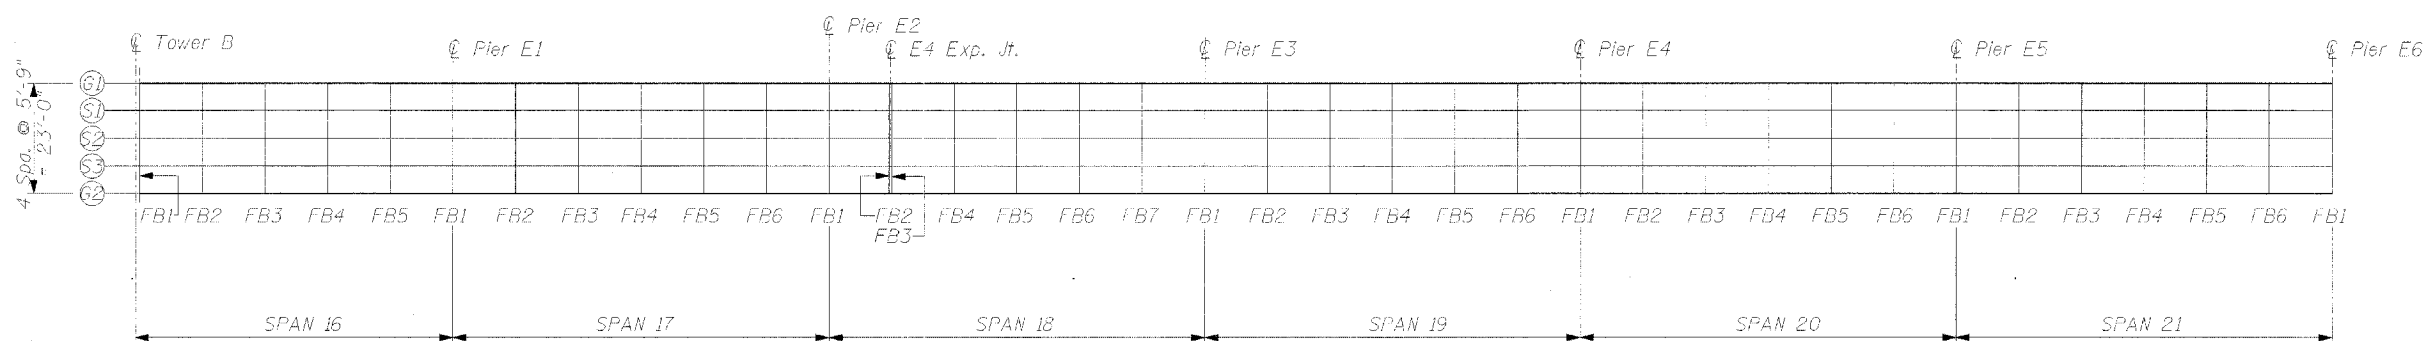

PLAN

GENERAL PLAN AND ELEVATION

CLINTON GATEWAY BRIDGE
OVER MISSISSIPPI RIVER
F.A. RTE. 309 (U.S. 30)
SECTION (7B-1)D & 7BR
WHITESIDE COUNTY
STRUCTURE NUMBER 098-6003



CHAMPION, ILLINOIS
CHICAGO, ILLINOIS
EVANSVILLE, INDIANA
INDIANAPOLIS, INDIANA
KENOSHA, WISCONSIN
SPRING GREEN, WISCONSIN

REVISIONS	
NAME	DATE

NOTE: DIMENSIONAL DATA IS NOT TO BE OBTAINED BY SCALING ANY PORTION OF THIS DRAWING.

DESIGNED BY: MBM PROJECT NO: 102209
 DRAWN BY: MEW DATE: 6/25
 CHECKED BY: MBM
 APPROVED BY: SCJ
 ACTIVITY: INTEREST

DRAWING NUMBER

S-3