


FINAL SURVEY
 SURVEYED BY: _____
 DATE: _____
 NOTE BOOK NO.: _____
 TEMPLATE AREAS CHECKED: _____
 AREA CHECKED: _____

ORIGINAL SURVEY
 SURVEYED BY: _____
 DATE: _____
 NOTE BOOK NO.: _____
 TEMPLATE AREAS CHECKED: _____
 AREA CHECKED: _____

F.A.J. RTE.	SECTION	COUNTY	TOTAL SHEETS	SHEET NO.
6371	93-00295-02-PV	MCLEAN	117	93
STA. 214+00.00		TO STA. 216+50.00		
ILLINOIS				

CONTRACT NO. 87247

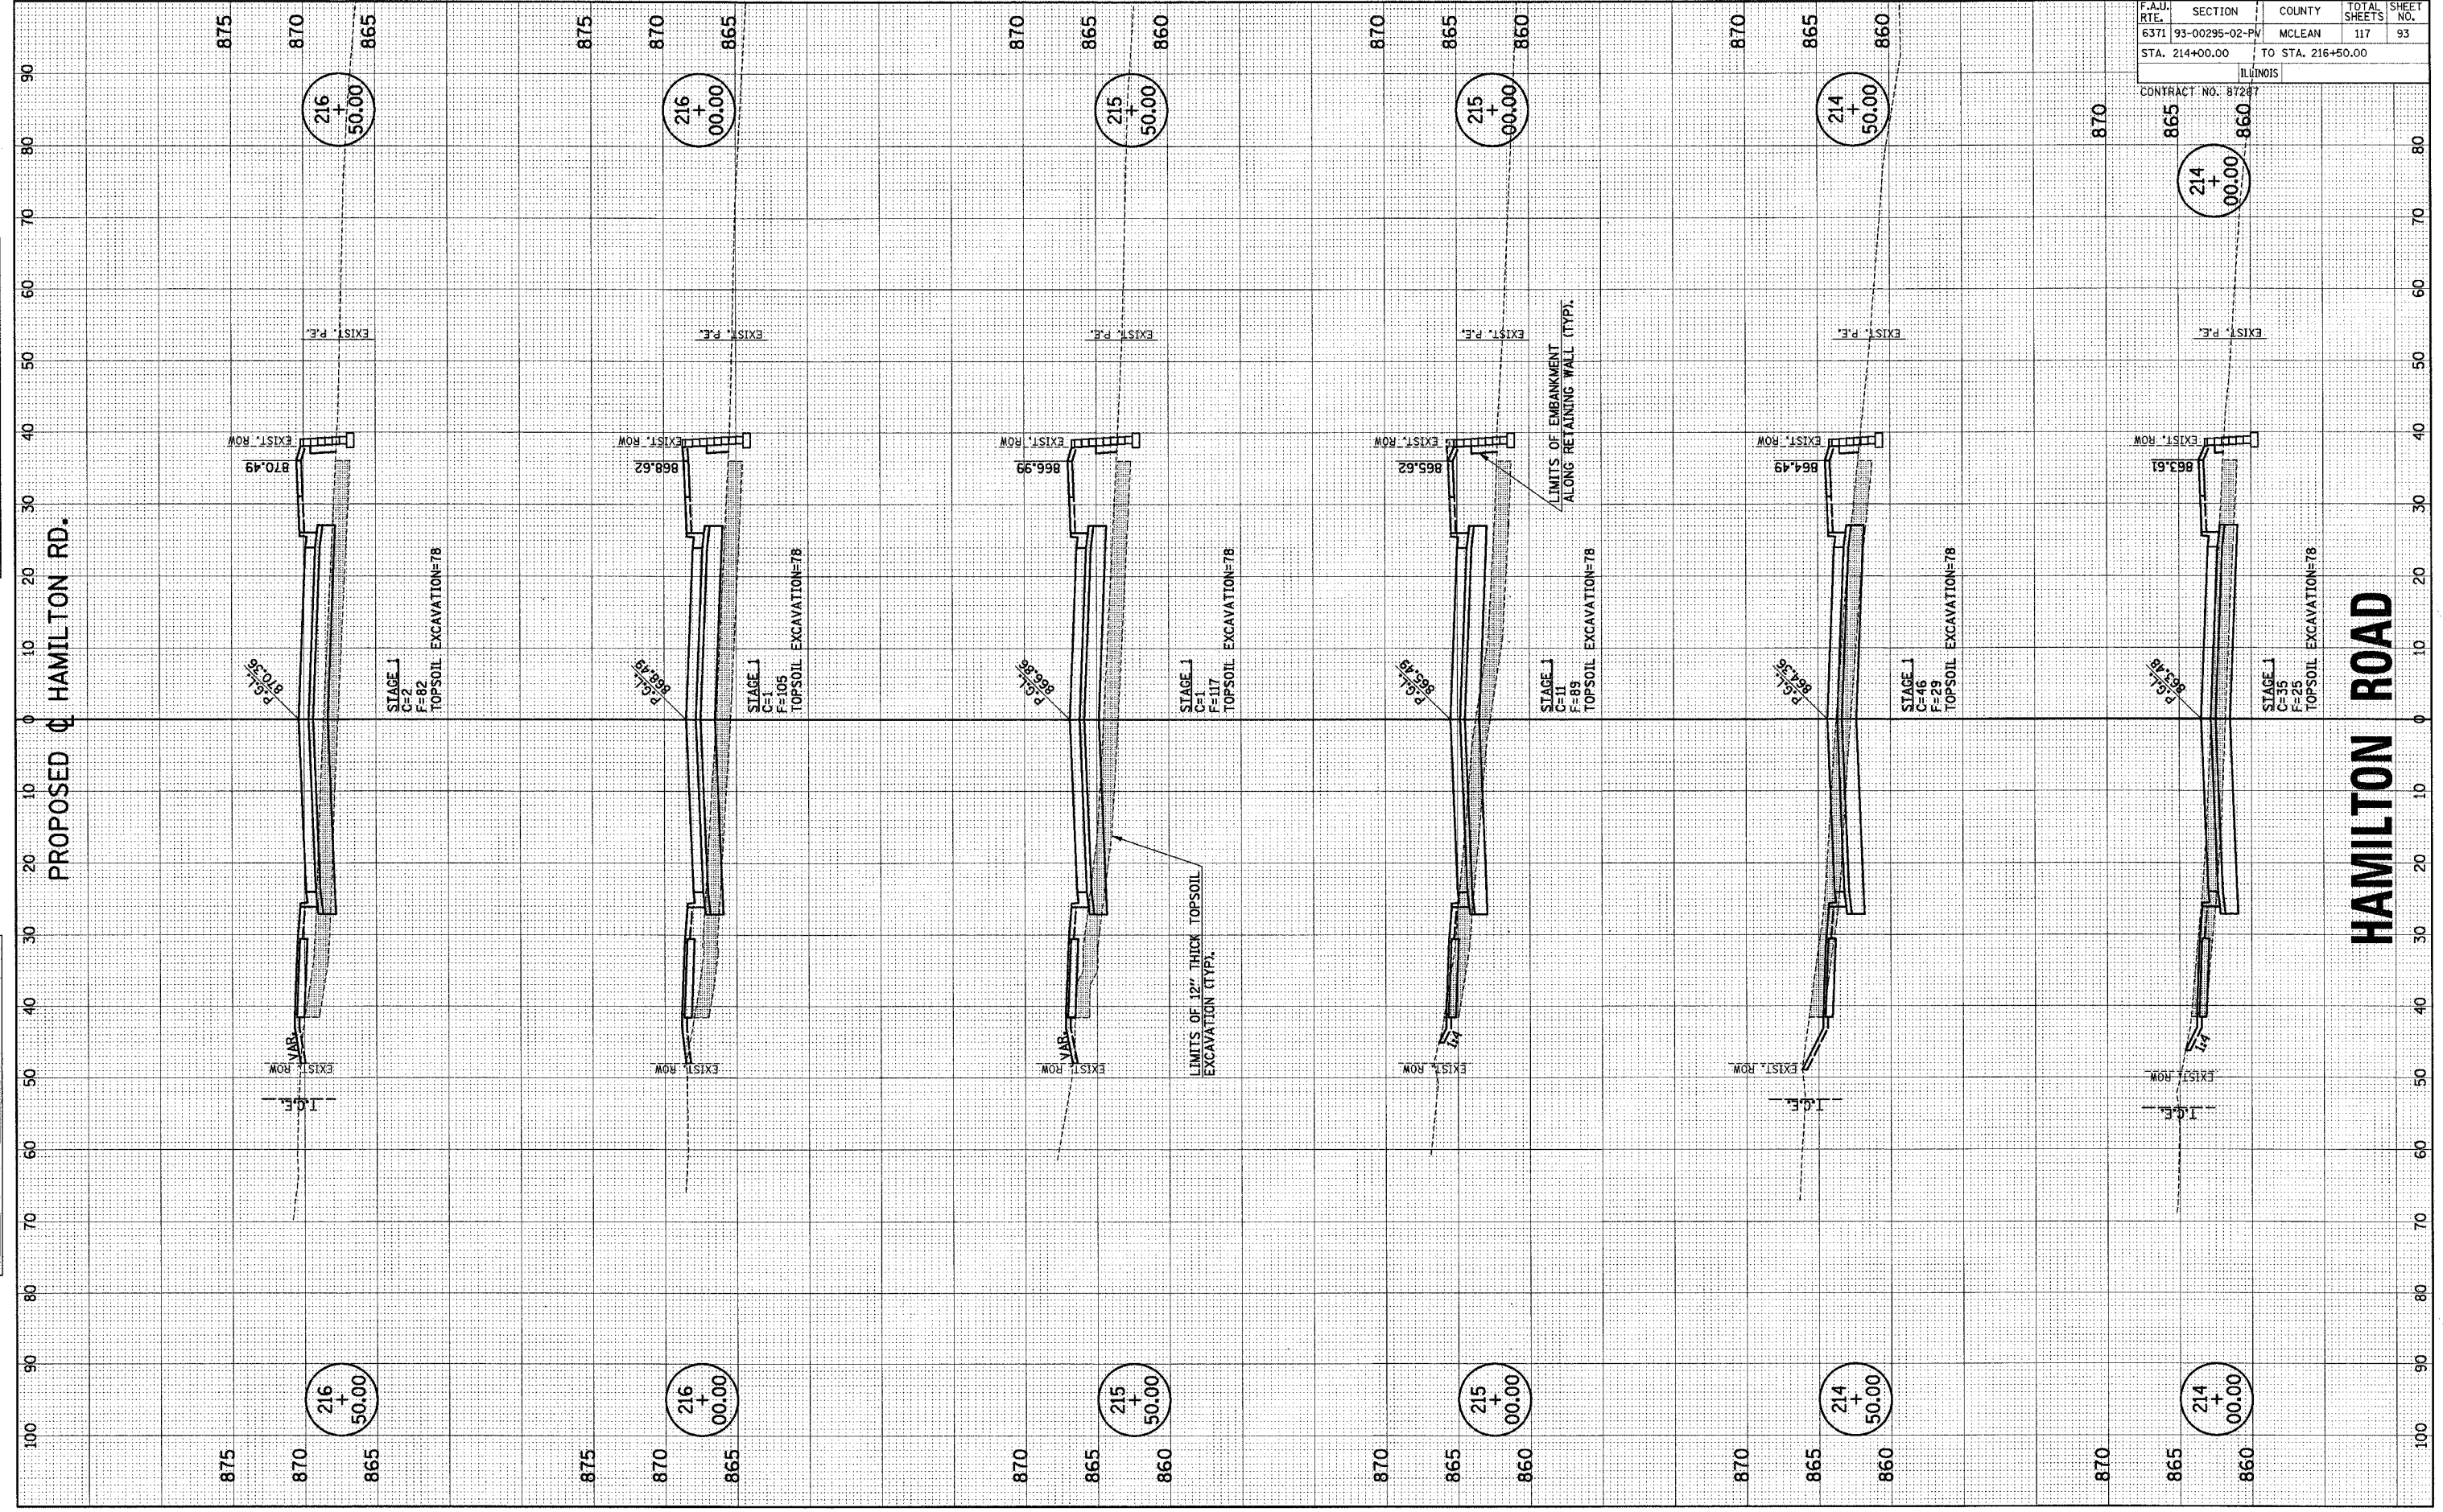

PROPOSED & HAMILTON RD.

HAMILTON ROAD

P:\B11091\GEOPAK\2DFILES\HAMXSHT.DGN