


FINAL SURVEY DATE
 SURVEYED BY
 NOTE BOOK NO.
 TEMP. DATE
 AREAS CHECKED

ORIGINAL SURVEY DATE
 SURVEYED BY
 NOTE BOOK NO.
 TEMP. DATE
 AREAS CHECKED

F.A.U. RTE.	SECTION	COUNTY	TOTAL SHEETS	SHEET NO.
6371	93-00295-02-PV	MCLEAN	117	94
STA. 217+00.00		TO STA. 219+50.00		
ILLINOIS				
CONTRACT NO. 87267				

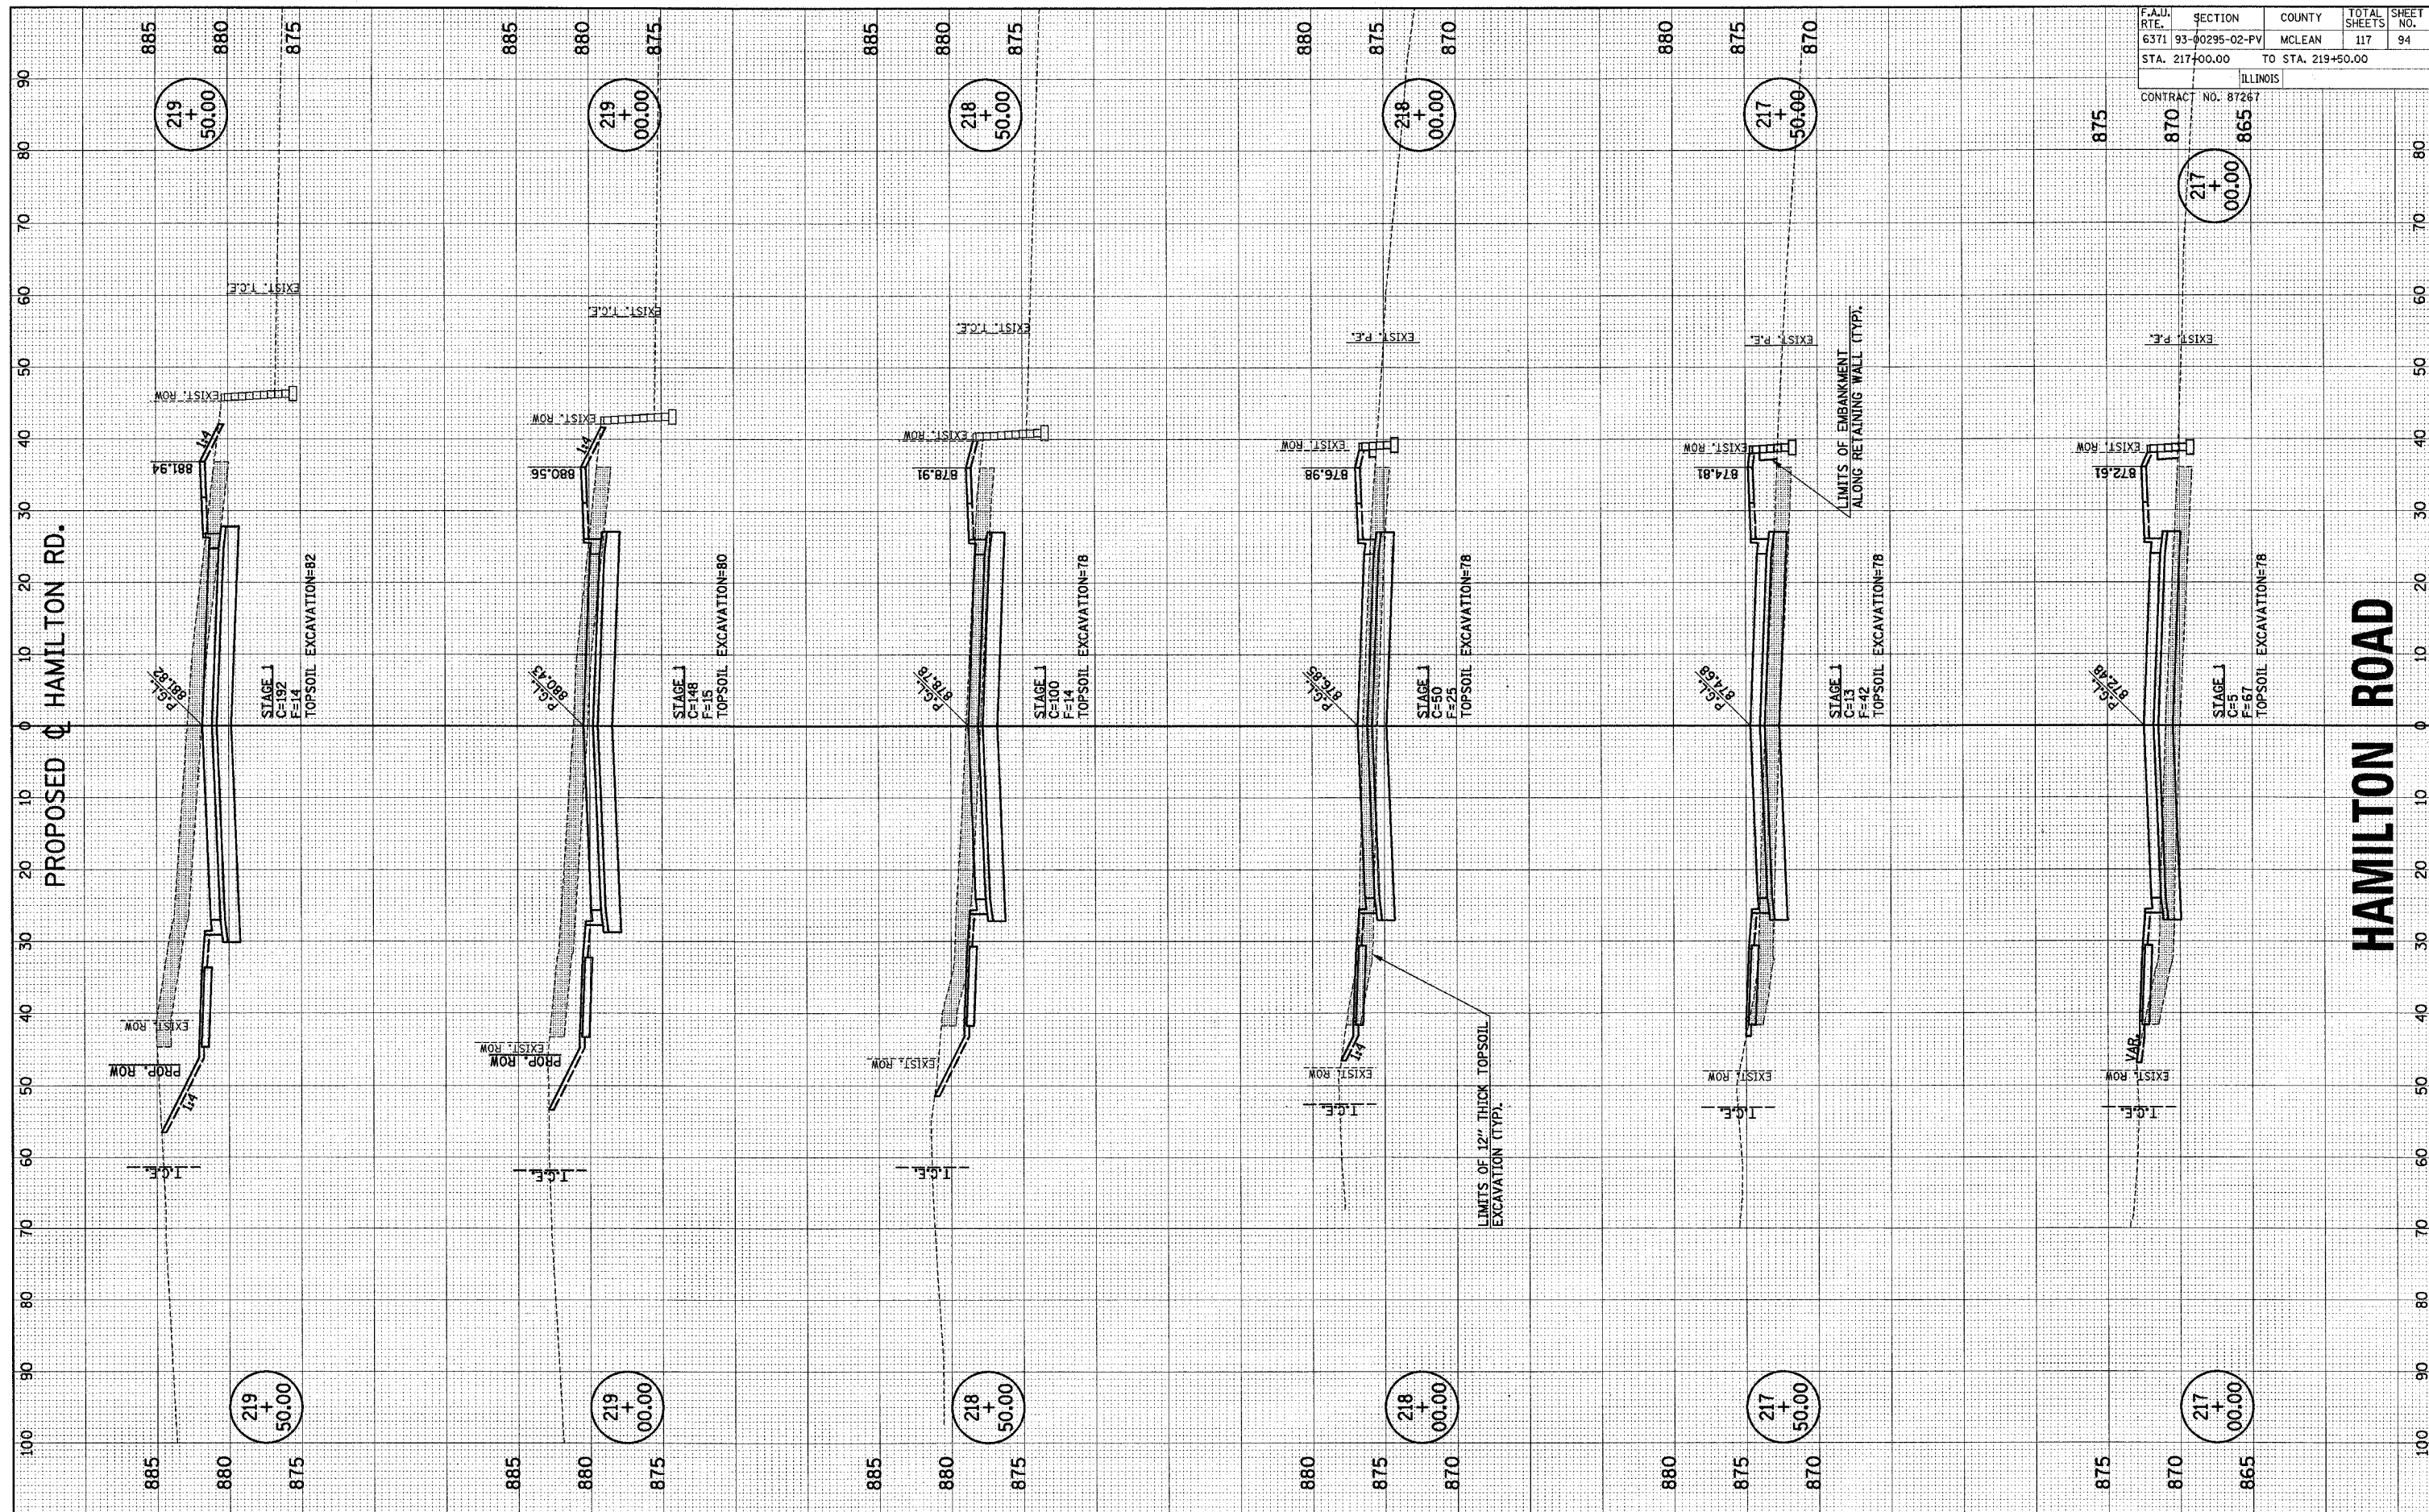

PROPOSED Q HAMILTON RD.

HAMILTON ROAD