


FINAL SURVEY  
 SURVEYED BY  
 DATE  
 NOTE BOOK NO.  
 TEMPLATE AREAS CHECKED

ORIGINAL SURVEY  
 SURVEYED BY  
 DATE  
 NOTE BOOK NO.  
 TEMPLATE AREAS CHECKED

F.A.U. RTE.	SECTION	COUNTY	TOTAL SHEETS	SHEET NO.
6371	93-00295-02-PV	MCLEAN	117	109
STA. 888+40.00		TO STA. 890+50.00		
ILLINOIS				
CONTRACT NO. 87247				

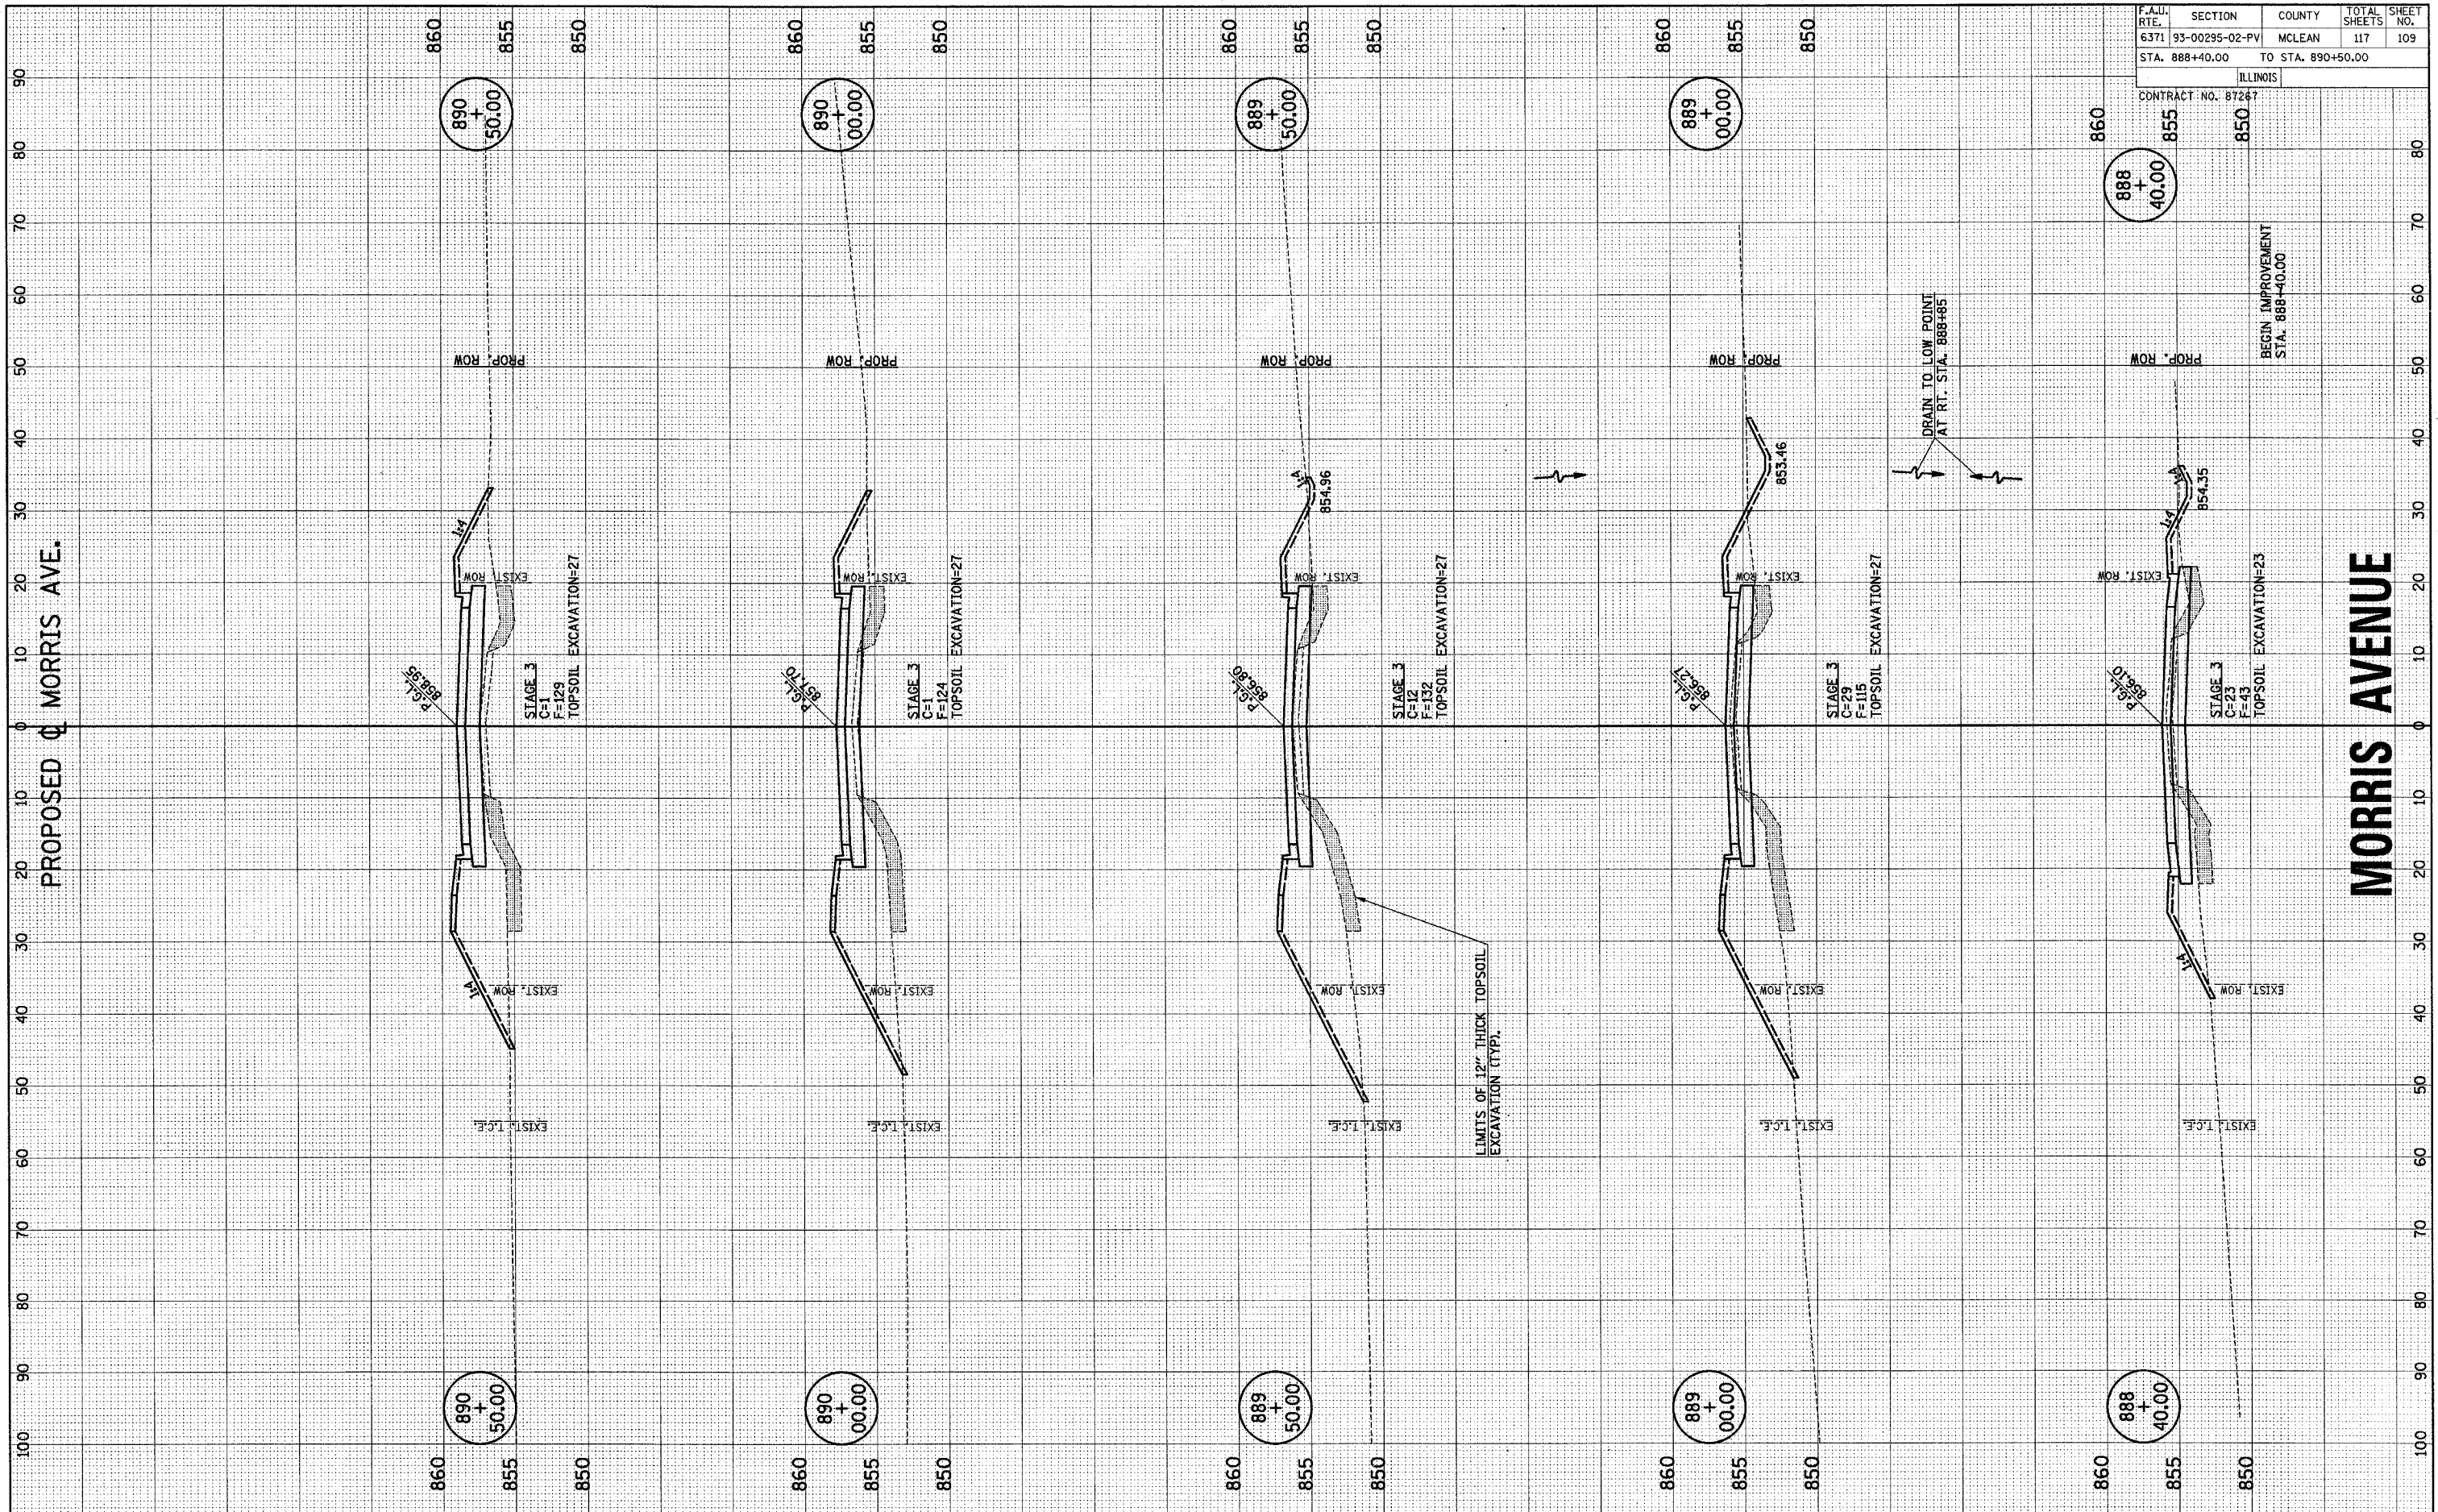

PROPOSED MORRIS AVE.

MORRIS AVENUE