


F.A.P. RTE.	SECTION	COUNTY	TOTAL SHEETS	SHEET NO.
729	34Z-4	VERMILION	285	162
STA. 90+660.000		TO STA. 90+670.000		
FED. ROAD DIST. NO.	ILLINOIS FED. AID PROJECT			
14	15	16	17	18
CONTRACT NO. 90632				

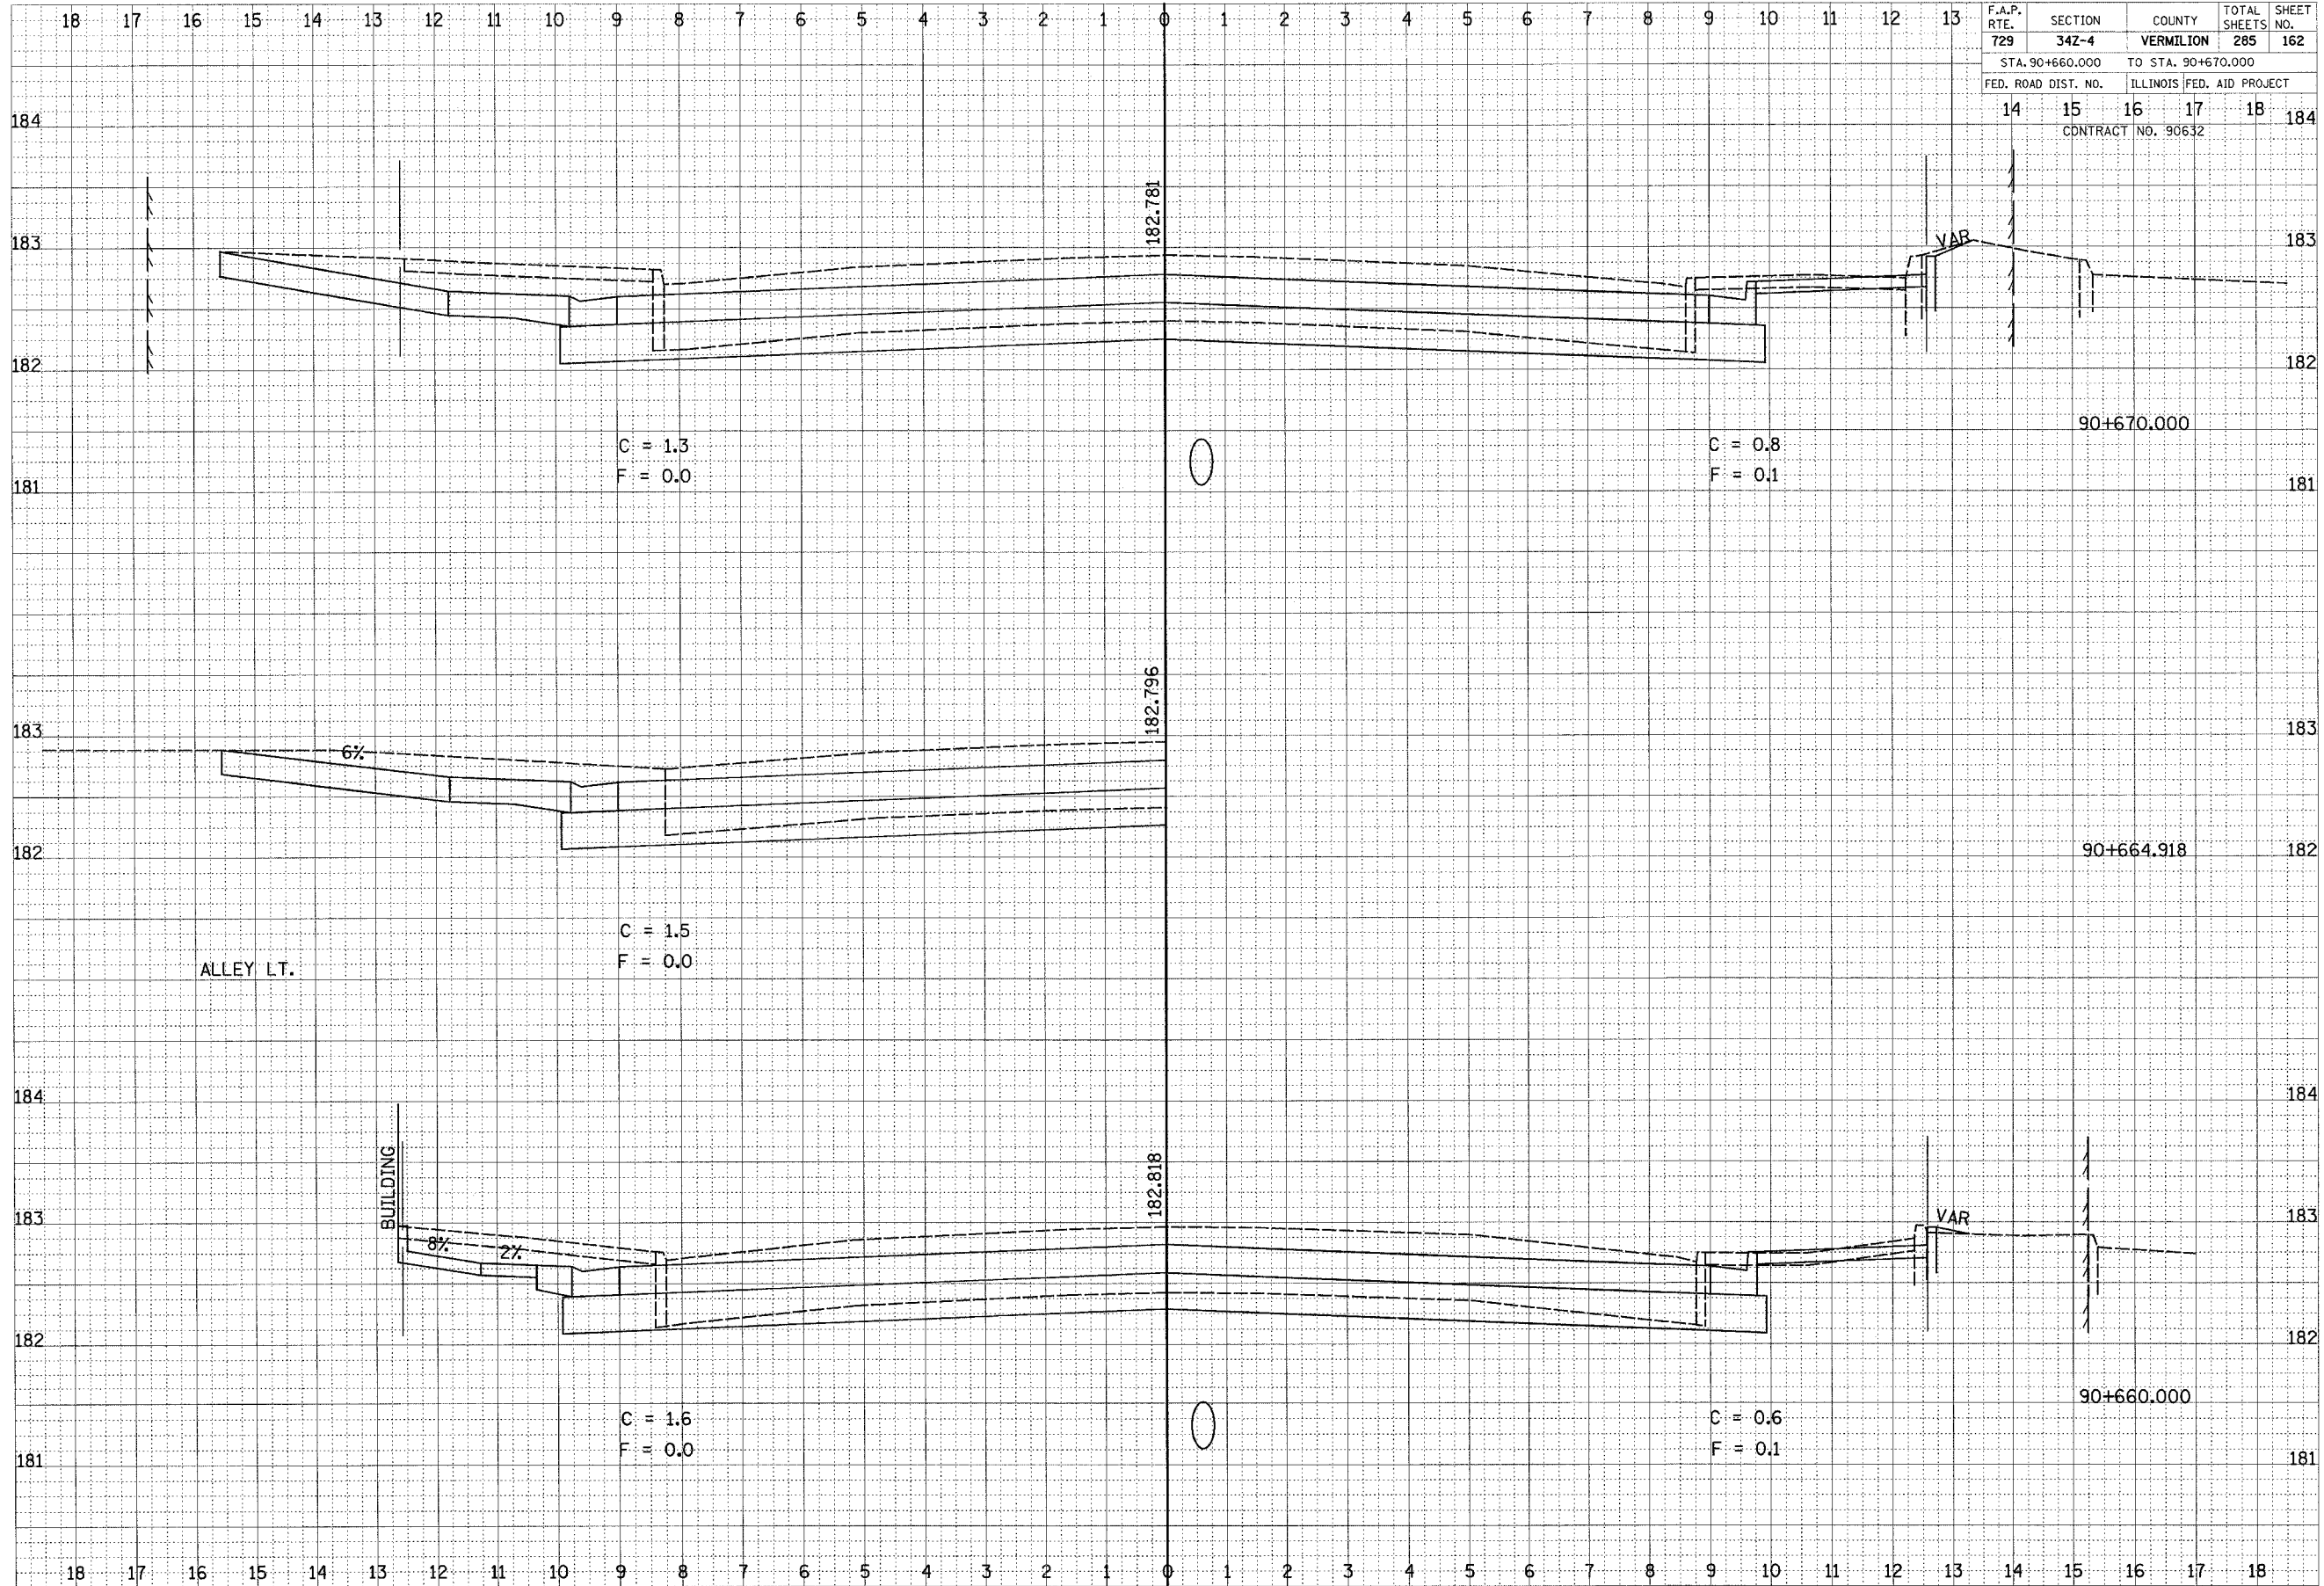

DATE	BY
SURVEYED	
FOR	
NOTE BOOK	
NO.	

DATE	BY
ORIGINAL	
FOR	
NOTE BOOK	
NO.	

CROSS SECTIONS, FAP 729 (US 136)