



F.A.S. RTE.	SECTION	COUNTY	TOTAL SHEETS	SHEET NO.
642	99-00124-01-PV	COLES	157	3
STA.		TO STA.		
FED. ROAD DIST. NO.		ILLINOIS FED. AID PROJECT		

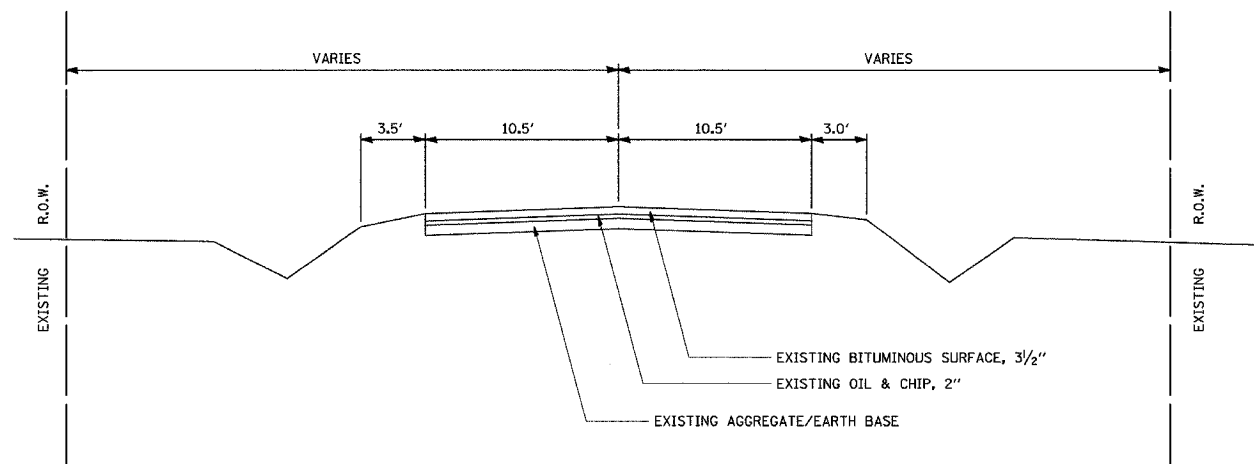

EXISTING TYPICAL SECTION 1

COUNTY HIGHWAY 18


STA. 100+00 TO STA. 119+25

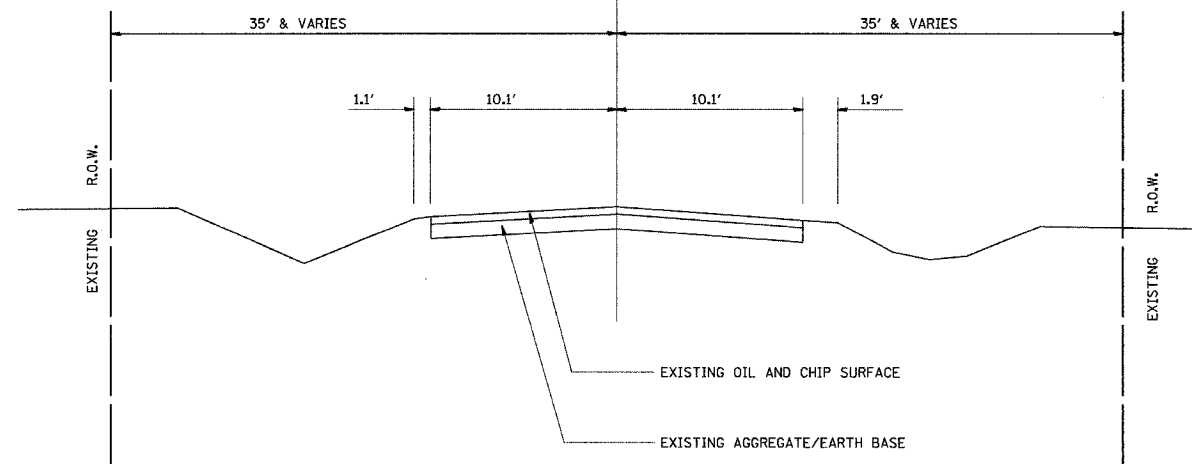

EXISTING TYPICAL SECTION 3

COUNTY HIGHWAY 18

STA. 143+13 TO STA. 166+00

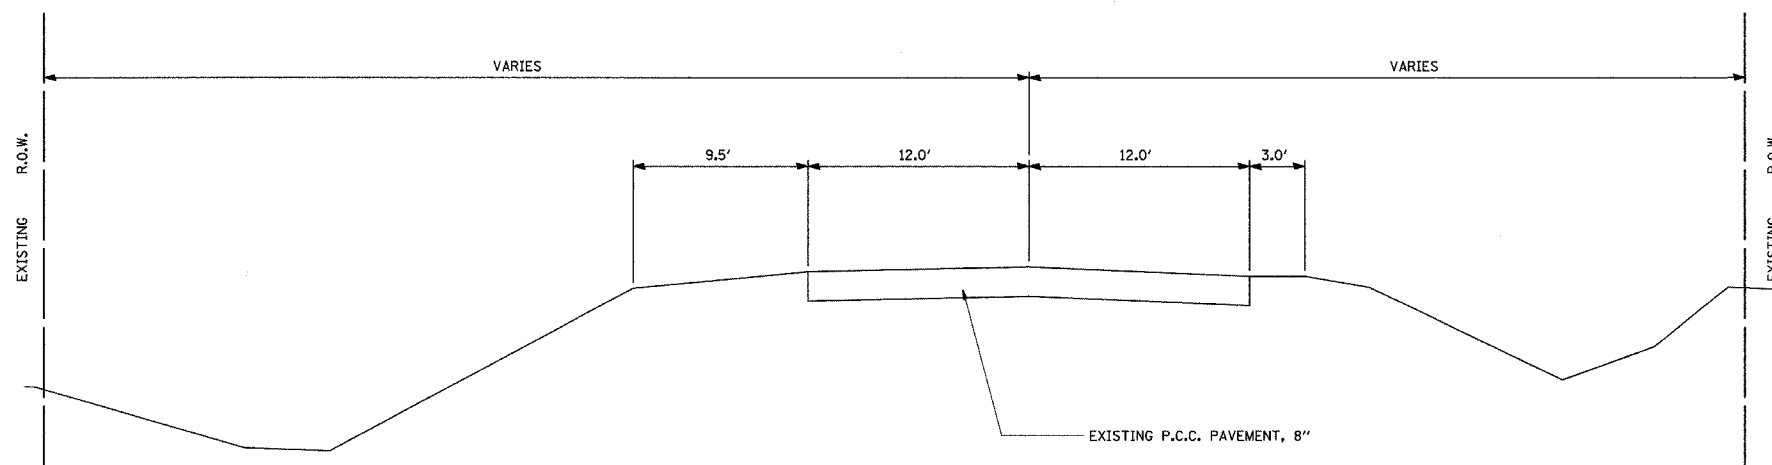

EXISTING TYPICAL SECTION 2

COUNTY HIGHWAY 18

STA. 119+25 TO STA. 143+13

NOTE: THIS TYPICAL SECTION IS ALSO THE EXISTING TYPICAL SECTION FOR PROPOSED TYPICAL SECTIONS 13 AND 14. (MASTERFOODS PARKING LOT ENTRANCE)

REVISIONS	
NAME	DATE

ILLINOIS DEPARTMENT OF TRANSPORTATION

**EXISTING TYPICAL SECTIONS
U.S. ROUTE 45**

SCALE: VERT.
HORIZ.
DATE 04/04/2005

DRAWN BY SJF
CHECKED BY MED

TUC PROJ. #13191022-5
SHEET-W-001
04/04/2005