



|                     |                |                  |              |           |
|---------------------|----------------|------------------|--------------|-----------|
| F.A.S. RTE.         | SECTION        | COUNTY           | TOTAL SHEETS | SHEET NO. |
| 642                 | 99-00124-01-PV | COLES            | 157          | 4         |
| STA.                | TO STA.        |                  |              |           |
| FED. ROAD DIST. NO. | ILLINOIS       | FED. AID PROJECT |              |           |

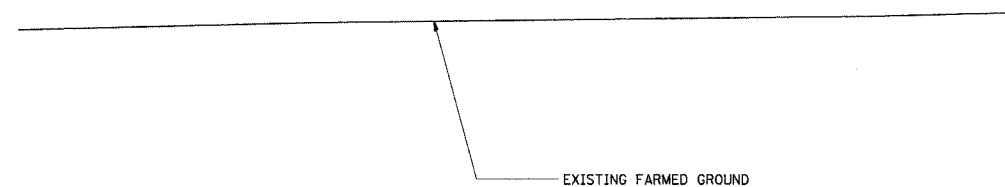

### EXISTING TYPICAL SECTION 4

JUGHANDLE


STA. 100+30 TO STA. 116+28.11

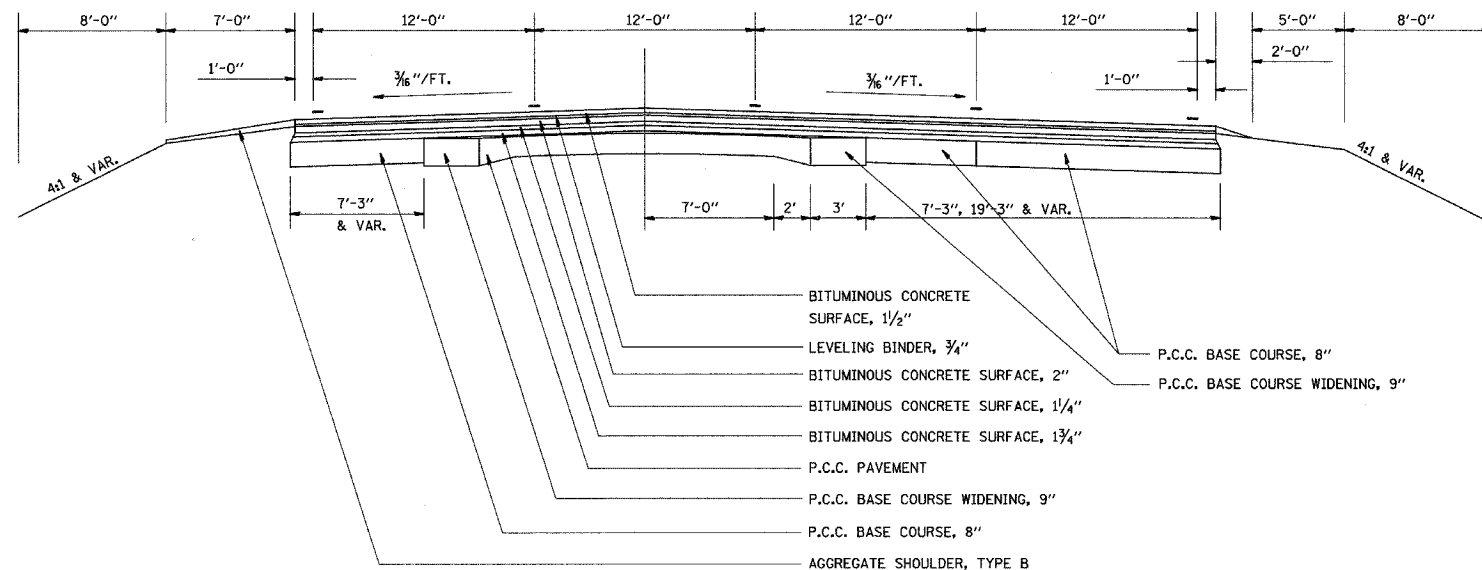

### EXISTING TYPICAL SECTION 6

U.S. ROUTE 45


STA. 114+29.41 TO STA. 127+50.00

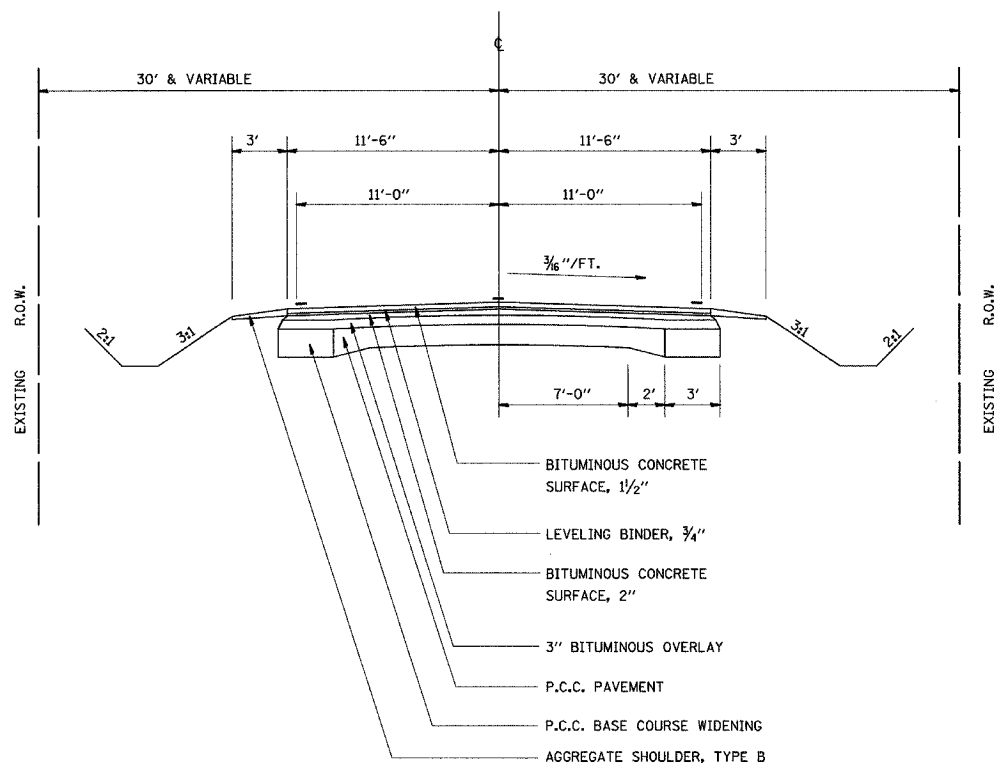

### EXISTING TYPICAL SECTION 5

U.S. ROUTE 45

STA. 97+14 TO STA. 114+29.41

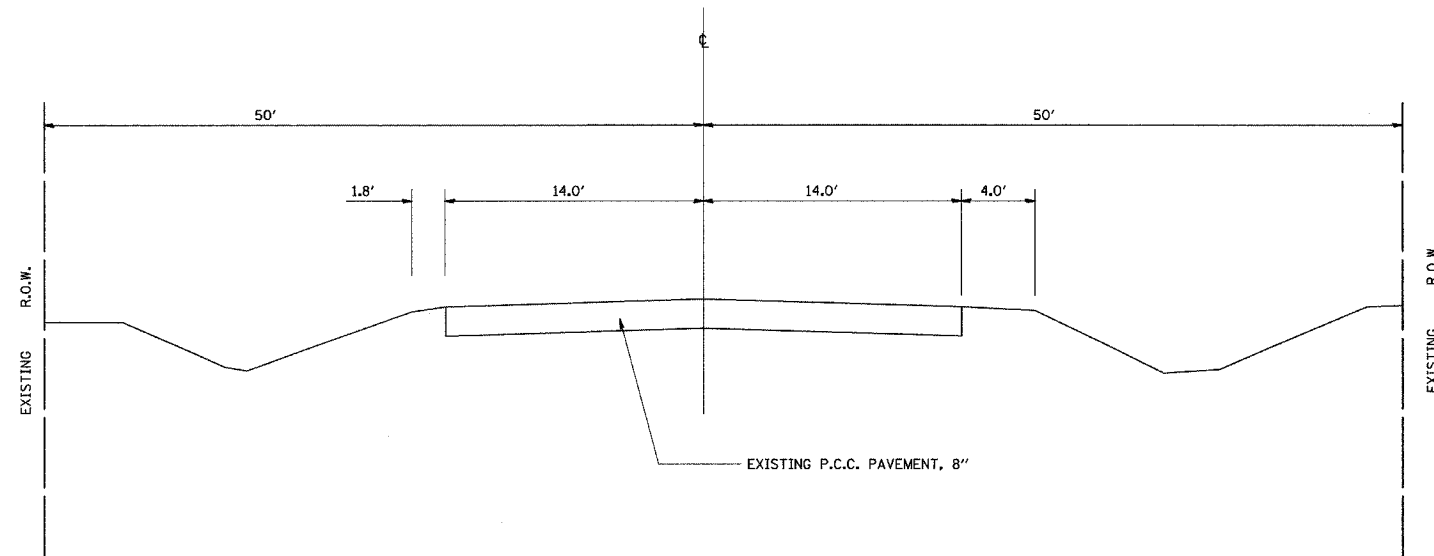

### EXISTING TYPICAL SECTION 7

LOGAN STREET

STA. 8+50 TO STA. 10+00

| REVISIONS |      |
|-----------|------|
| NAME      | DATE |
|           |      |
|           |      |
ILLINOIS DEPARTMENT OF TRANSPORTATION

EXISTING TYPICAL SECTIONS

SCALE: VERT.  
HORIZ.  
DATE 04/04/2005

DRAWN BY SJF  
CHECKED BY MED

TUG PROJ. #3197022-5  
SHEET-N.dgn  
04/04/2005