



F.A.S. RTE.	SECTION	COUNTY	TOTAL SHEETS	SHEET NO.
642	99-00124-01-PV	COLES	157	12
STA.		TO STA.		
FED. ROAD DIST. NO.		ILLINOIS FED. AID PROJECT		

15 PROPOSED TYPICAL CROSS SECTION
MASTERFOODS TRUCK ENTRANCE

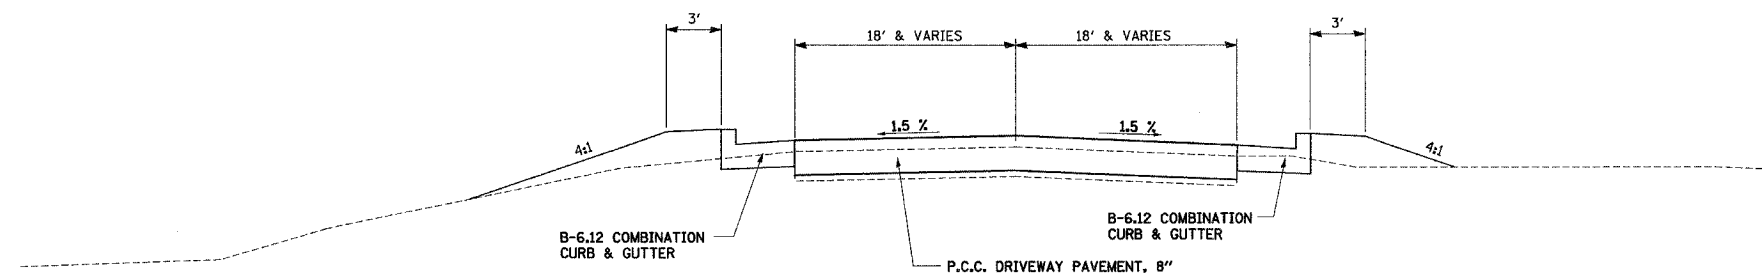

STA 20+30.00 TO STA 25+26.43

16 PROPOSED TYPICAL CROSS SECTION
EXISTING C.H. 18 WIDENING

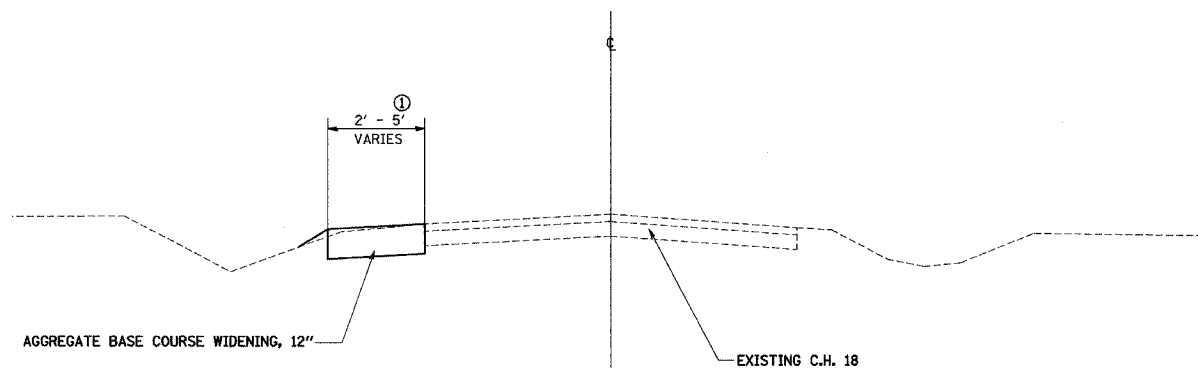

- ① 2' STA 146+00 TO STA 147+00
- 2' TO 3' STA 147+00 TO STA 148+00
- 3' STA 148+00 TO STA 155+00
- 3' TO 5' STA 155+00 TO STA 156+00
- 5' STA 156+00 TO STA 158+00
- 5' TO 2' STA 158+00 TO STA 159+00

REVISIONS	
NAME	DATE

ILLINOIS DEPARTMENT OF TRANSPORTATION

PROPOSED TYPICAL SECTIONS

SCALE: VERT.
HORIZ.
DATE 04/04/2005

DRAWN BY RLH
CHECKED BY MED

TUG PROJ. #13191022-5
SHEET-W.dgn
04/04/2005