
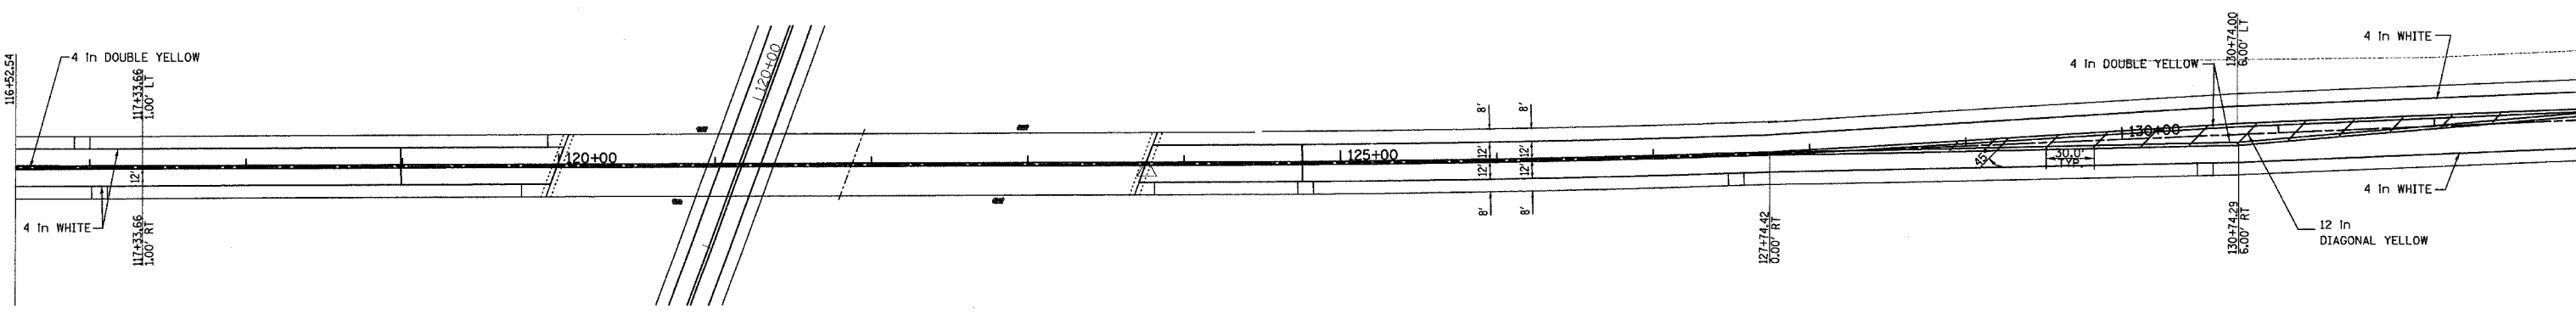
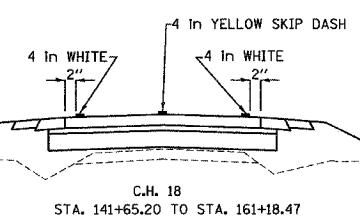
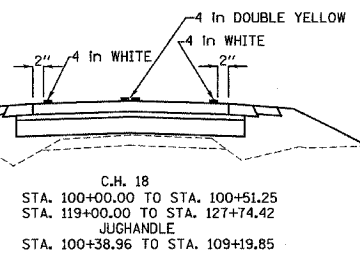


F.A.S. RTE.	SECTION	COUNTY	TOTAL SHEETS	SHEET NO.
642	99-00124-01-PV	COLES	157	41
STA. TO STA.				
FED. ROAD DIST. NO.		ILLINOIS	FED. AID PROJECT	

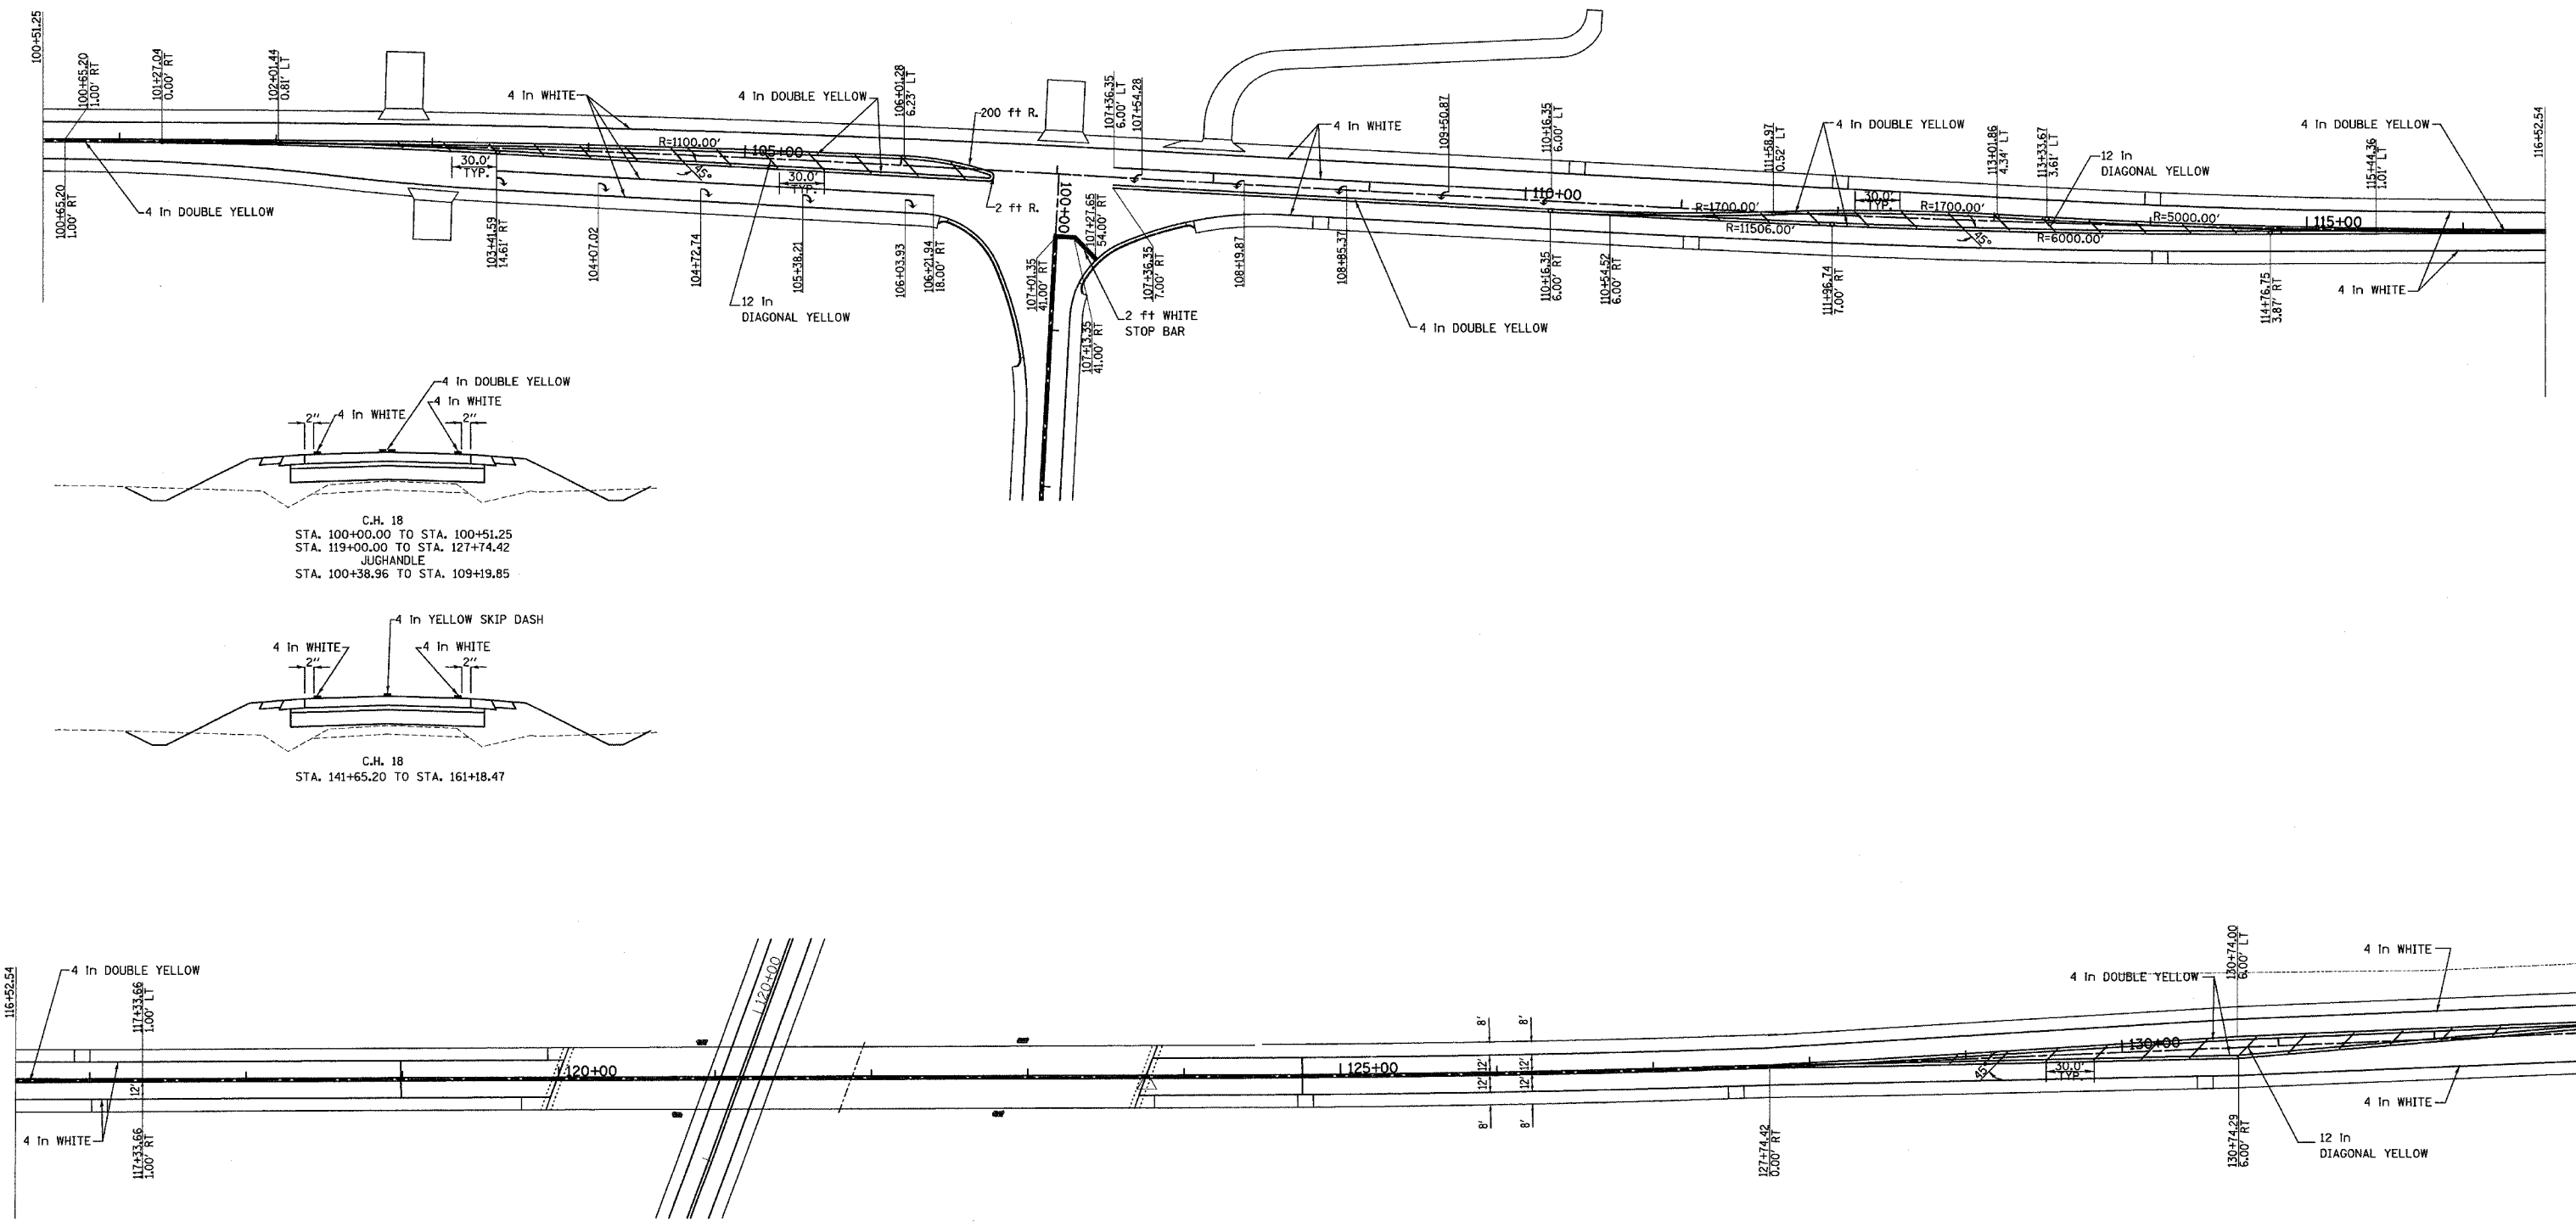

REVISIONS		ILLINOIS DEPARTMENT OF TRANSPORTATION
NAME	DATE	
		<p align="center">PAVEMENT MARKING</p> <p align="center">C.H. 18</p> <p>SCALE: VERT. 1"=50' HORIZ. 1"=50' DATE 04/01/2005</p> <p>DRAWN BY RLH CHECKED BY MED</p>

TUG PROJ: #3187022-5
 \SHEETPA-M.dgn
 04/01/2005