
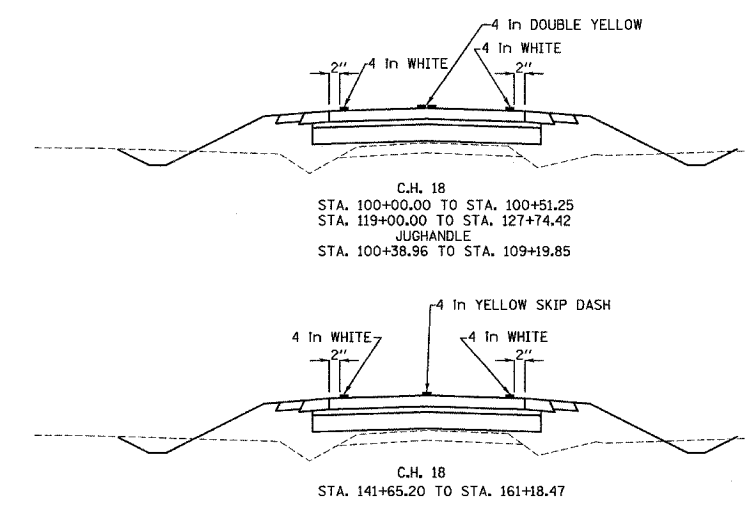


F.A.S. RTE.	SECTION	COUNTY	TOTAL SHEETS	SHEET NO.
642	99-00124-01-PV	COLES	157	42
STA. TO STA.		FED. ROAD DIST. NO. ILLINOIS FED. AID PROJECT		

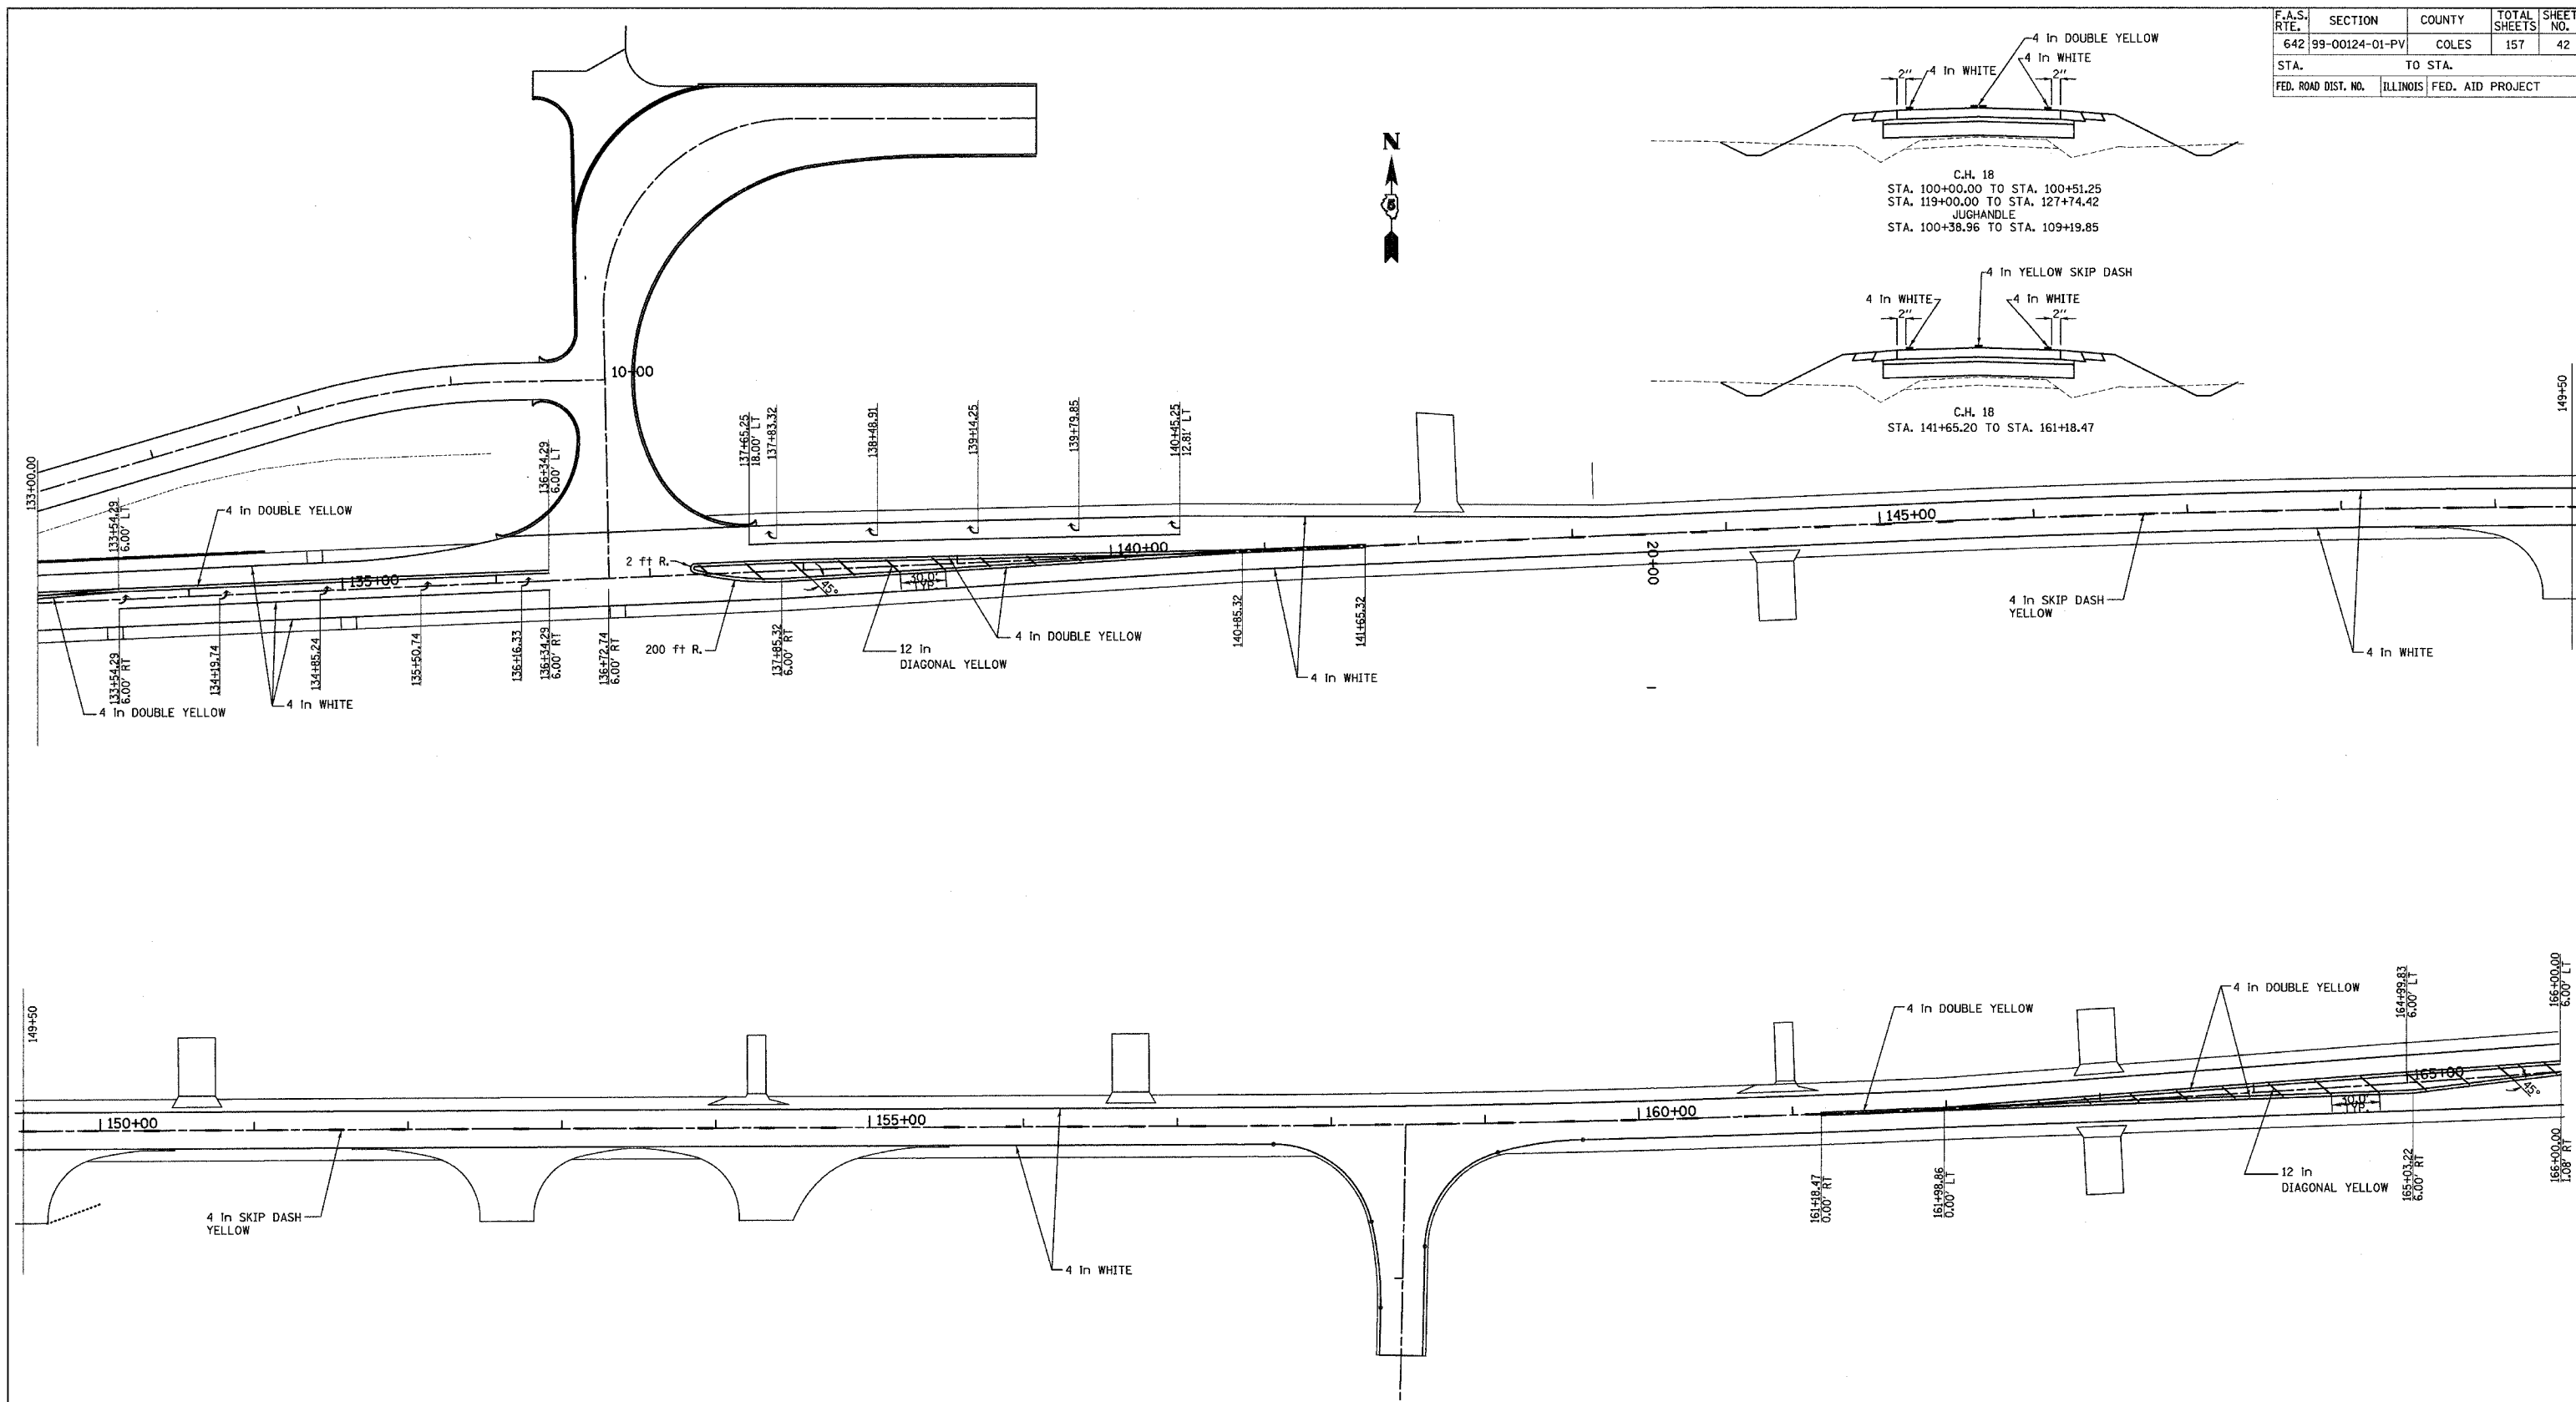

REVISIONS	
NAME	DATE

ILLINOIS DEPARTMENT OF TRANSPORTATION

**PAVEMENT MARKING**

**C.H. 18**

SCALE: VERT. 1"=50'  
HORIZ. 1"=50'  
DATE 04/01/2005

DRAWN BY RLH  
CHECKED BY MED

TUG PROJ. #1817022-5  
SHEET PA-W-501  
04/01/2005