


F.A.S. RTE.	SECTION	COUNTY	TOTAL SHEETS	SHEET NO.
642	99-00124-01-PV	COLES	157	46
STA.		TO STA.		
FED. ROAD DIST. NO.		ILLINOIS FED. AID PROJECT		

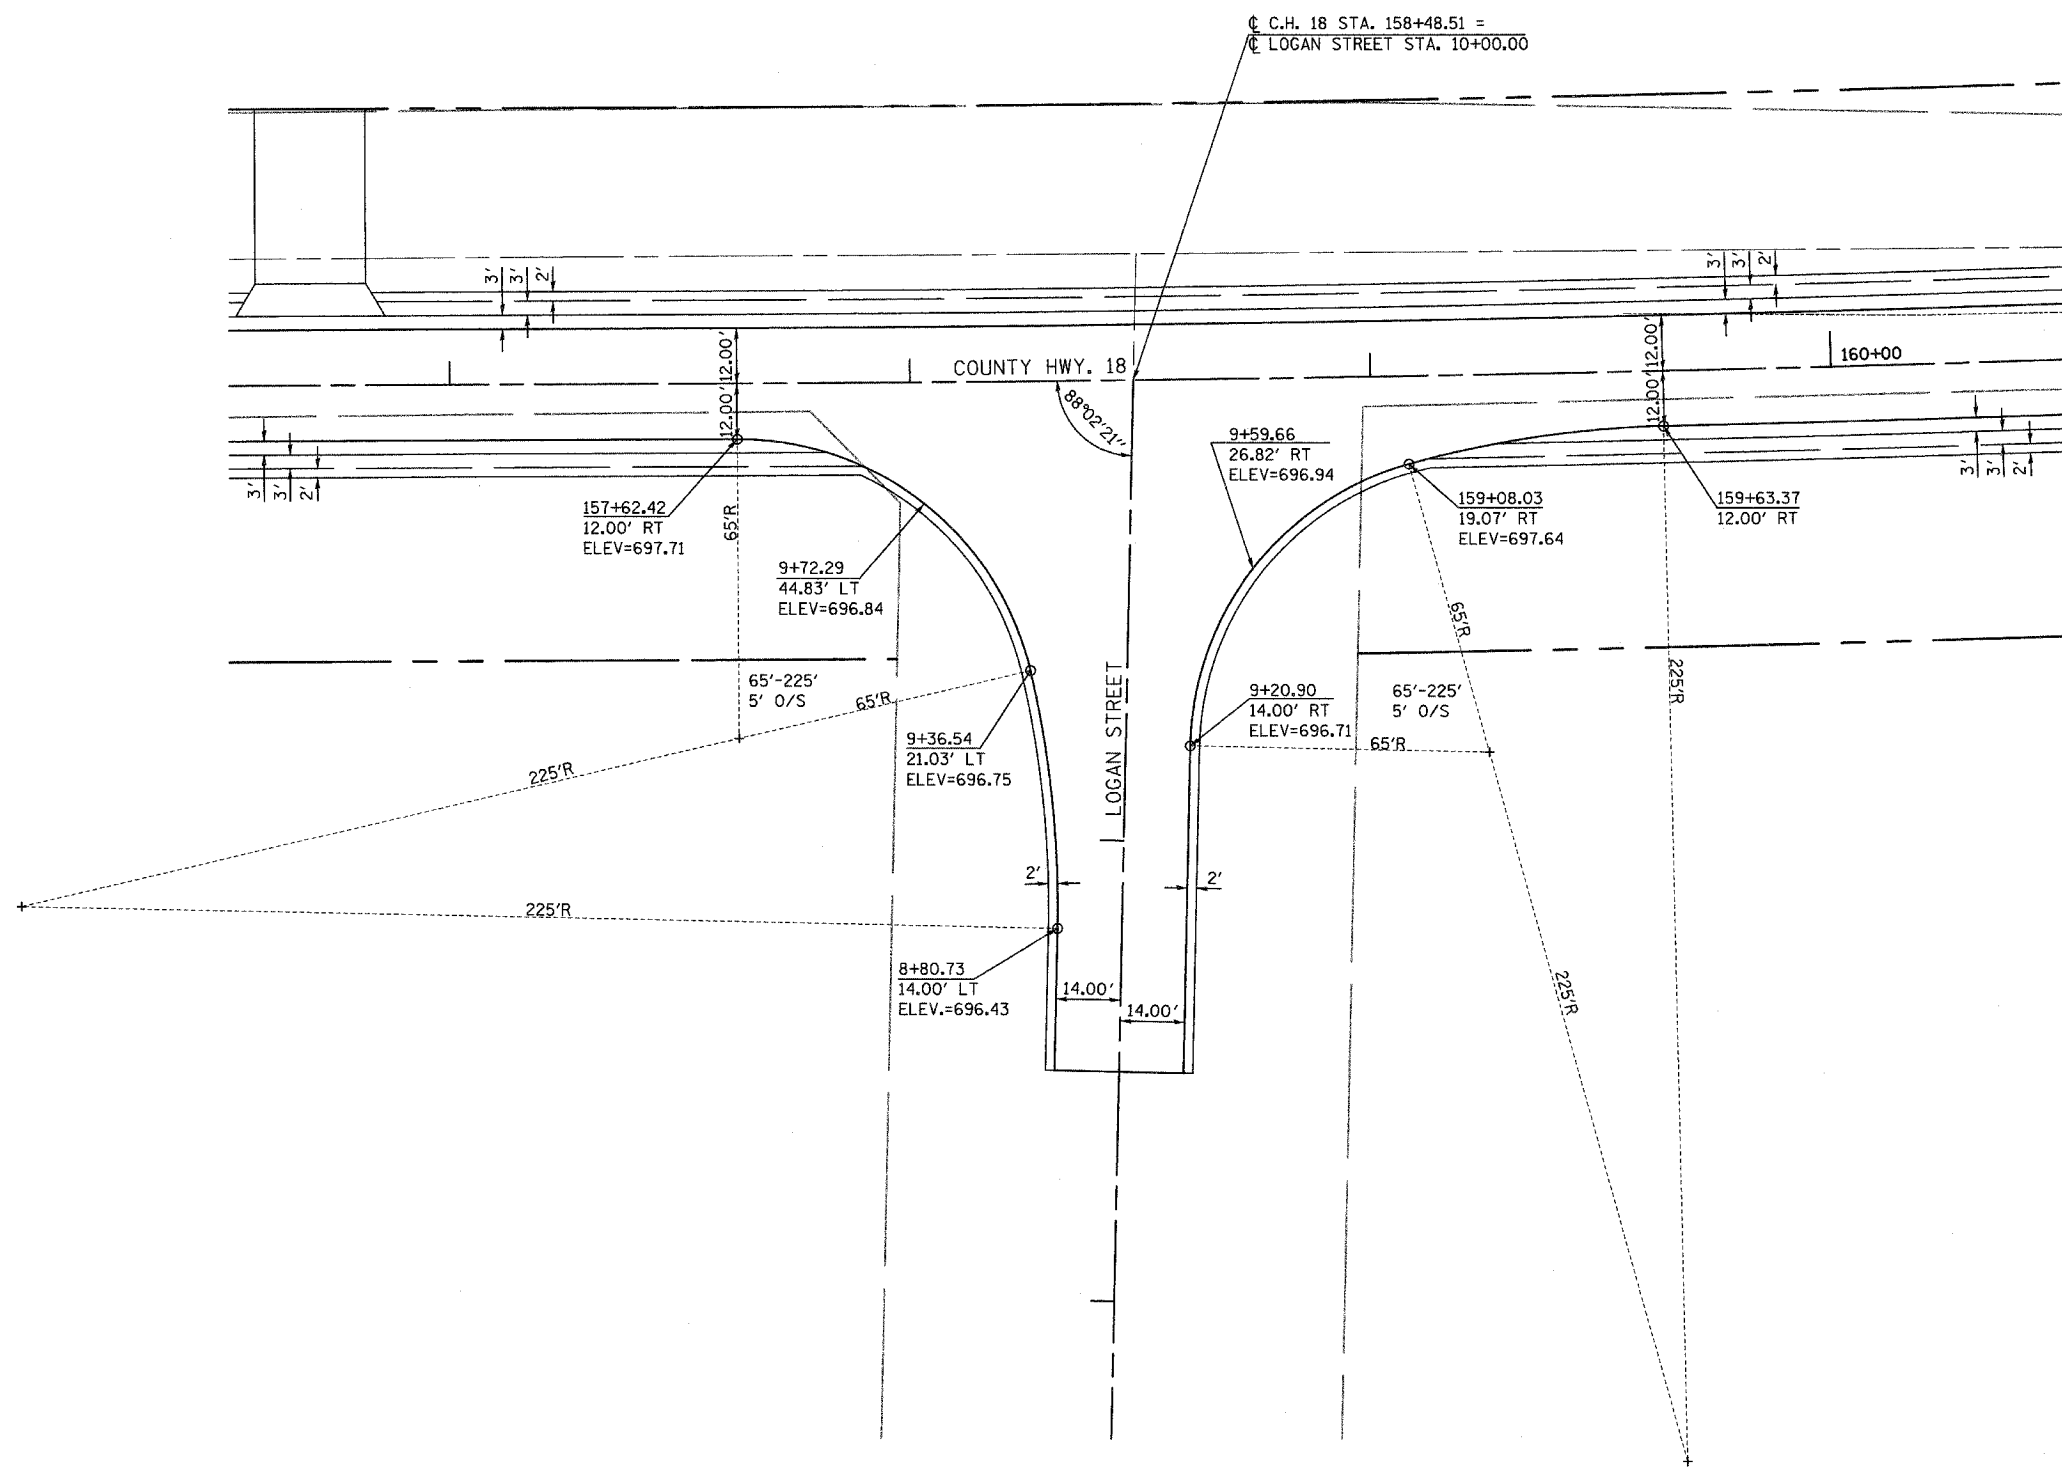

REVISIONS	
NAME	DATE

ILLINOIS DEPARTMENT OF TRANSPORTATION
INTERSECTION DETAIL
F.A.S. RTE. 642 & LOGAN STREET

SCALE: VERT. 1"=20'
 HORIZ. 1"=20'
 DATE 04/01/2005

DRAWN BY RLH
 CHECKED BY MED

TUC PROJ #3197022-5
 -1- SHEET1-W.dgn
 04/01/2005