



F.A.S. RTE.	SECTION	COUNTY	TOTAL SHEETS	SHEET NO.
642	99-00124-01-PV	COLES	157	47
STA.		TO STA.		
FED. ROAD DIST. NO.		ILLINOIS	FED. AID PROJECT	

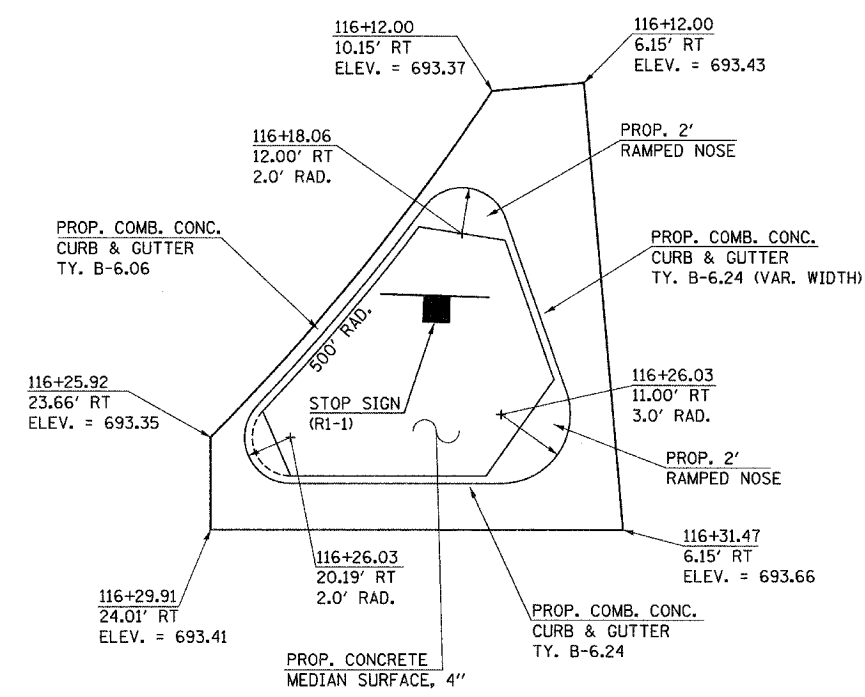

SEE SHEET 48 FOR CURB & GUTTER PROFILES

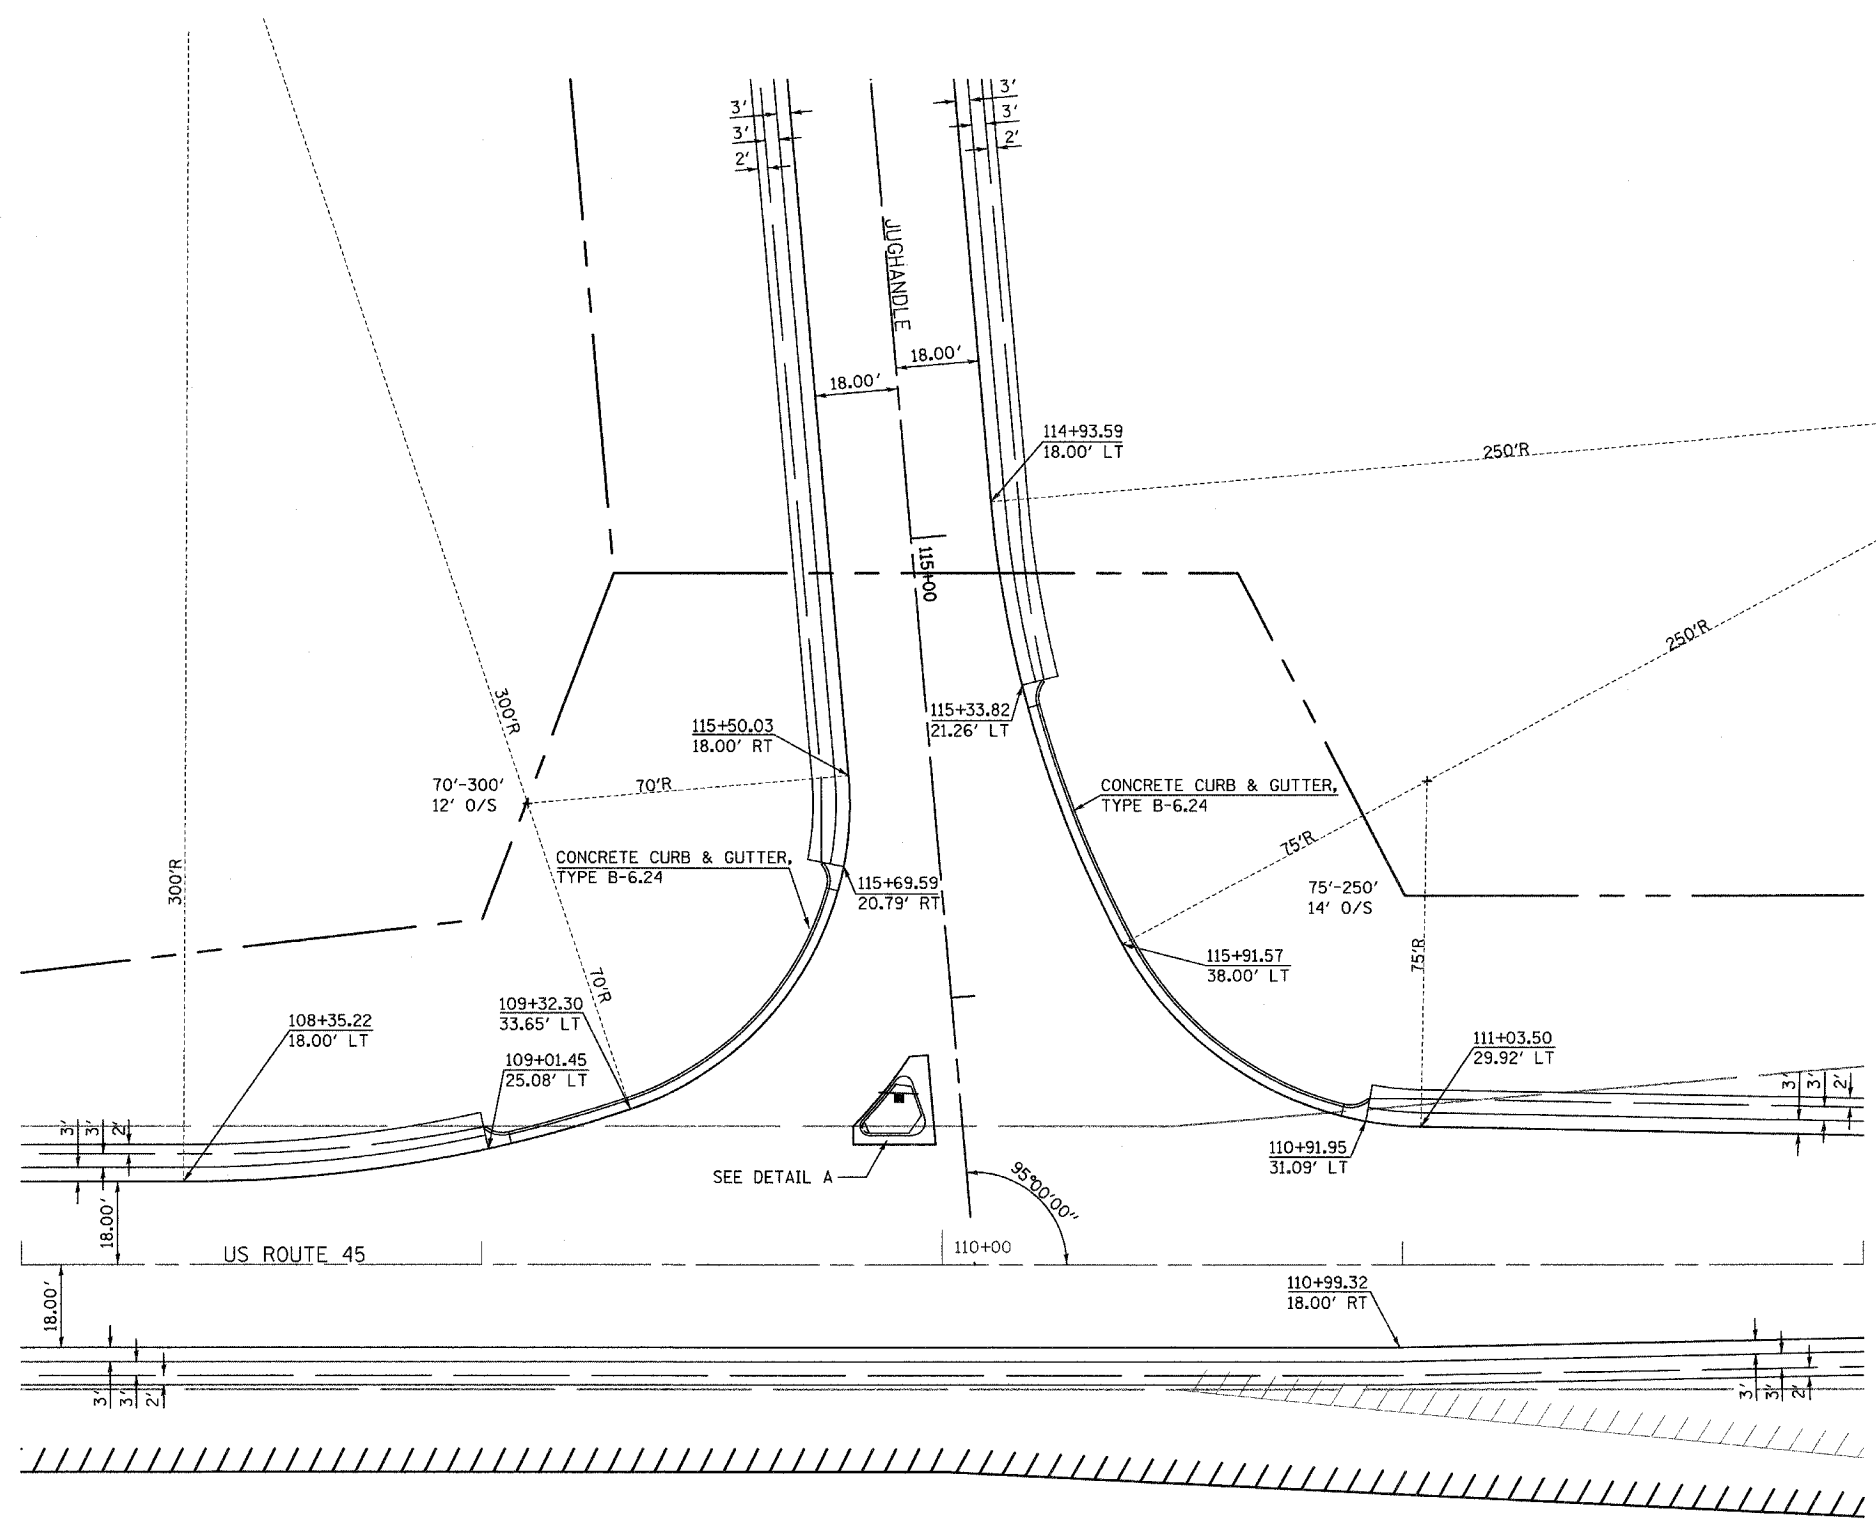

**DETAIL A**

REVISIONS	
NAME	DATE

ILLINOIS DEPARTMENT OF TRANSPORTATION

**INTERSECTION DETAIL  
U.S. RTE. 45 & JUG HANDLE**

SCALE: VERT. 1"=20'  
HORIZ. 1"=20'  
DATE 04/01/2005

DRAWN BY RLH  
CHECKED BY MED

TUC PROJ. #3197022-5  
SHEET #11-W-491  
04/01/2005