


F.A.S. RTE.	SECTION	COUNTY	TOTAL SHEETS	SHEET NO.
642	99-00124-01-PV	COLES	157	49
STA.		TO STA.		
FED. ROAD DIST. NO.		ILLINOIS FED. AID PROJECT		

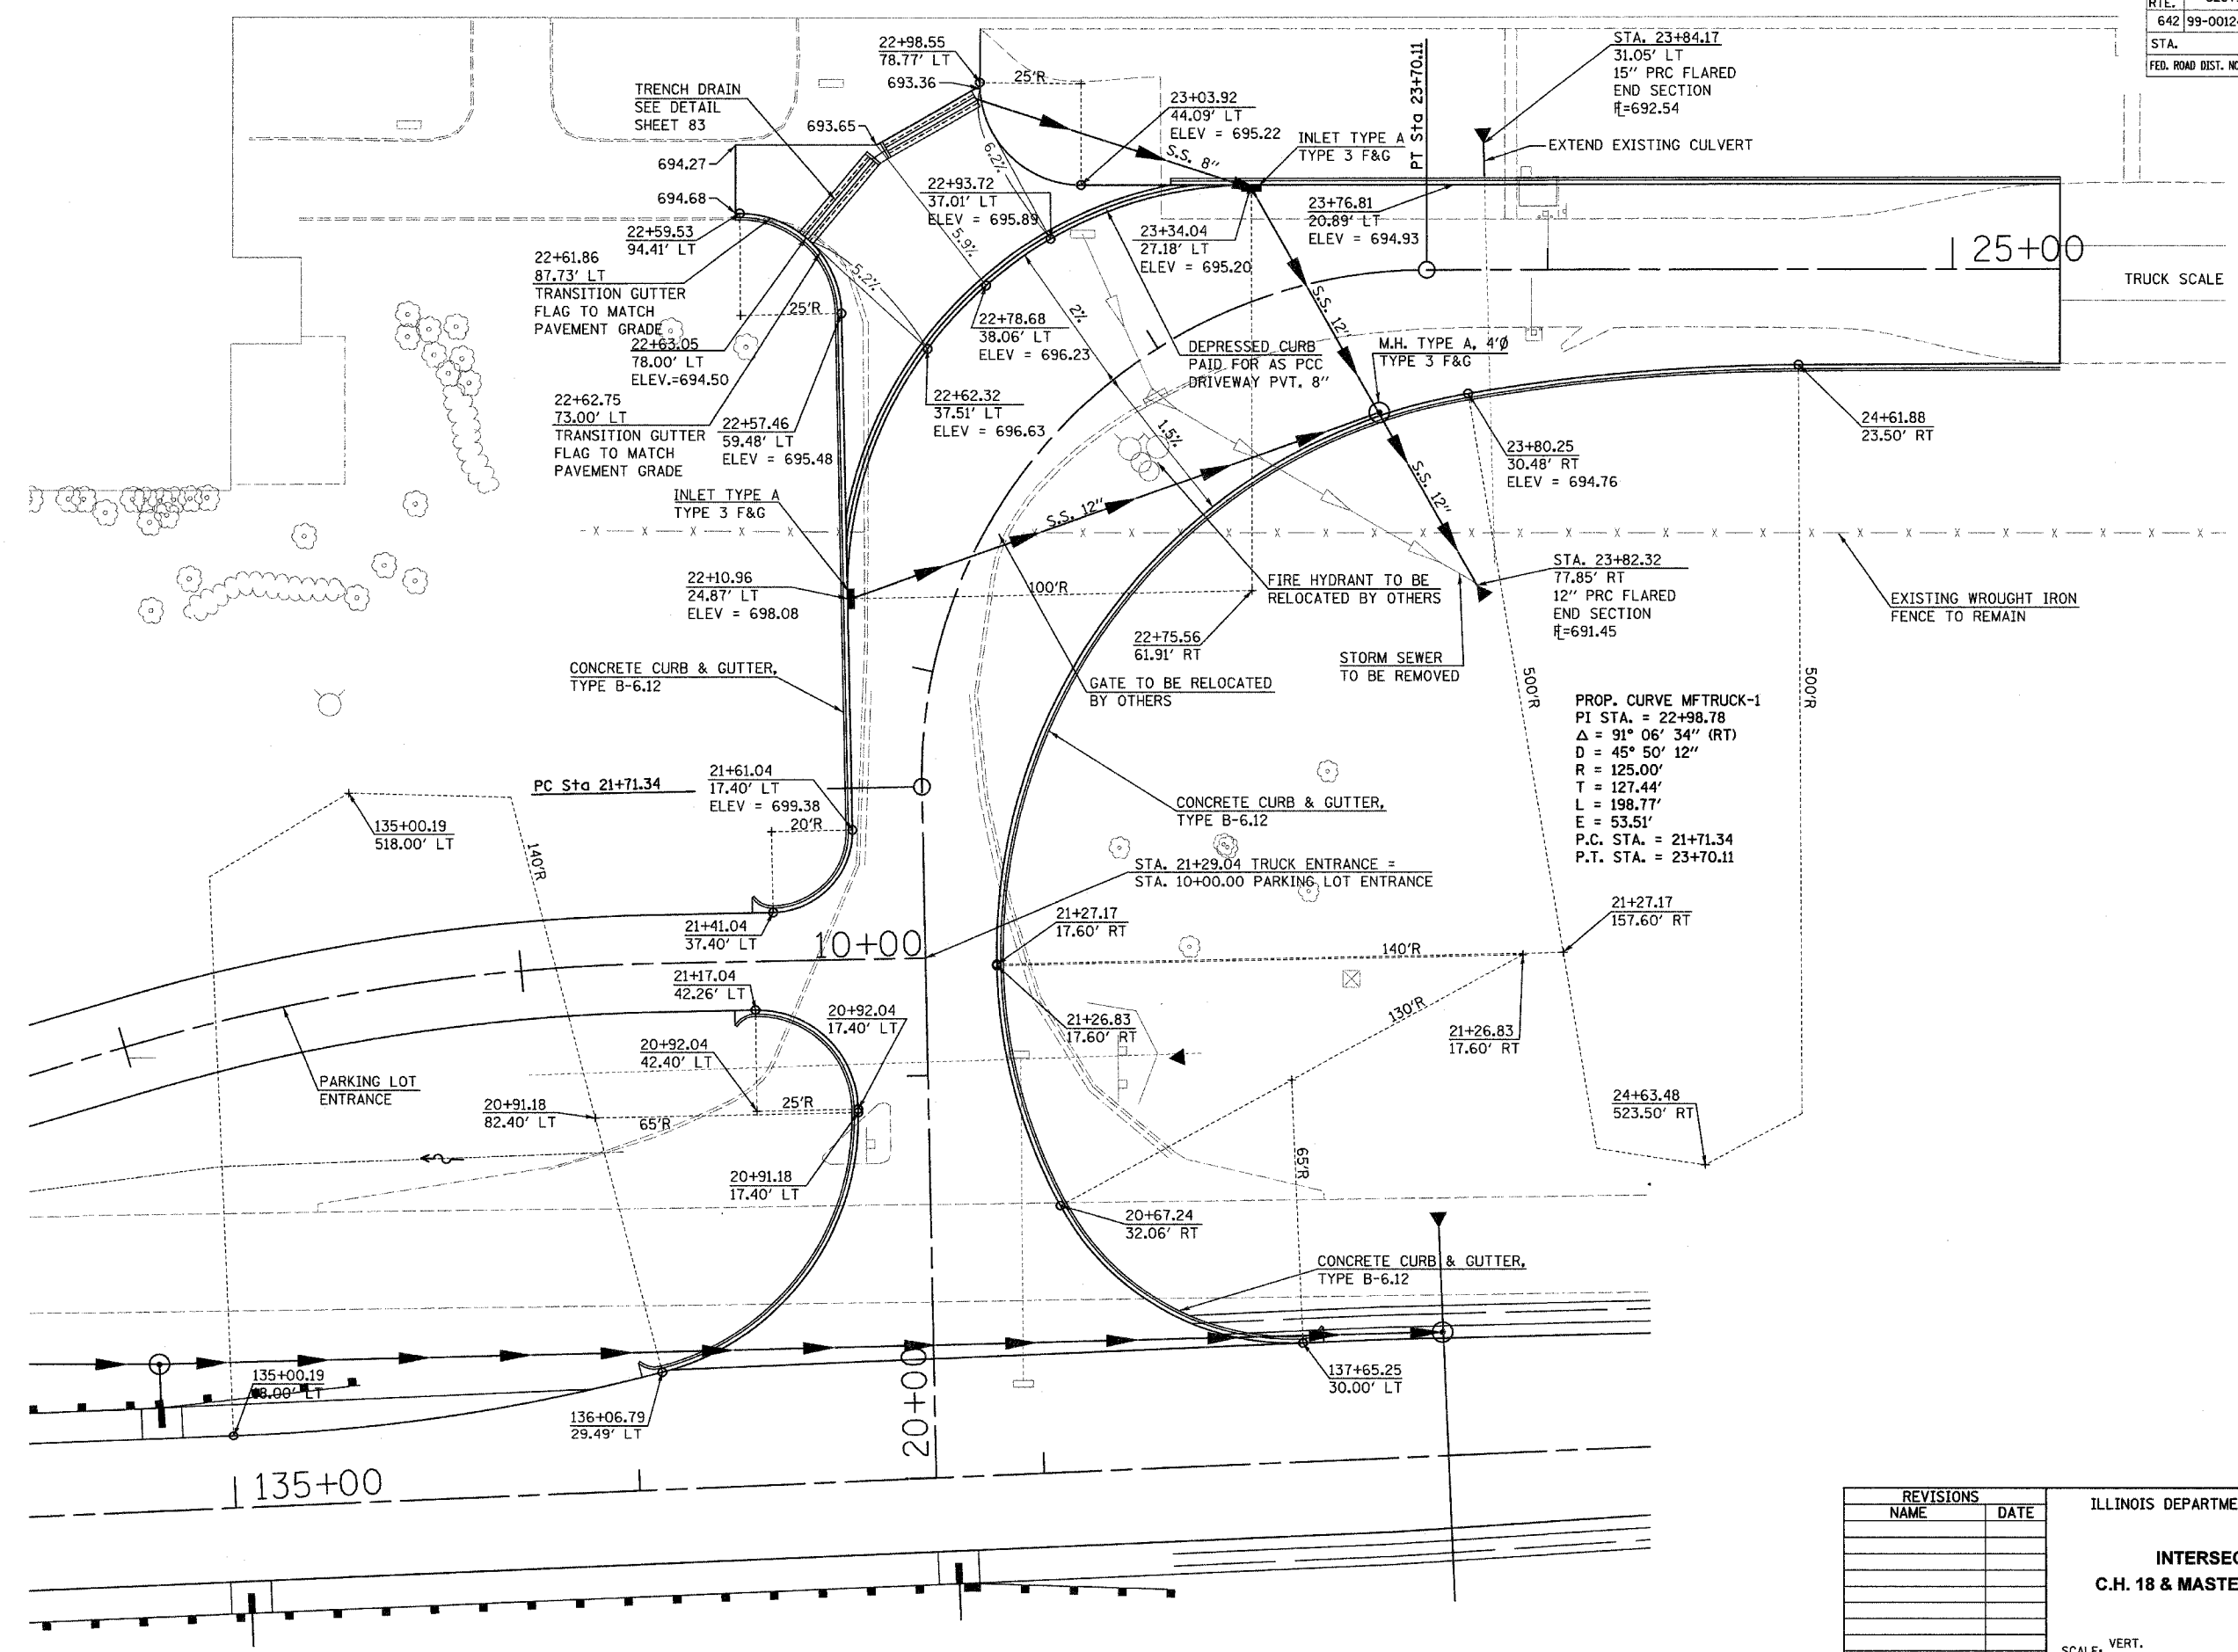

REVISIONS	
NAME	DATE

ILLINOIS DEPARTMENT OF TRANSPORTATION
INTERSECTION DETAIL
C.H. 18 & MASTERFOODS ENTRANCE

SCALE: VERT. 1"=20'
HORIZ. 1"=20'
DATE 04/01/2005

DRAWN BY RLH
CHECKED BY MED

TUC PROJ #01022-5
SHEET #18 OF 49
04/01/2005