


F.A.S. RTE.	SECTION	COUNTY	TOTAL SHEETS	SHEET NO.
642	99-00124-01-PV	COLES	157	51
STA.	TO STA.			
FED. ROAD DIST. NO.	ILLINOIS	FED. AID PROJECT		

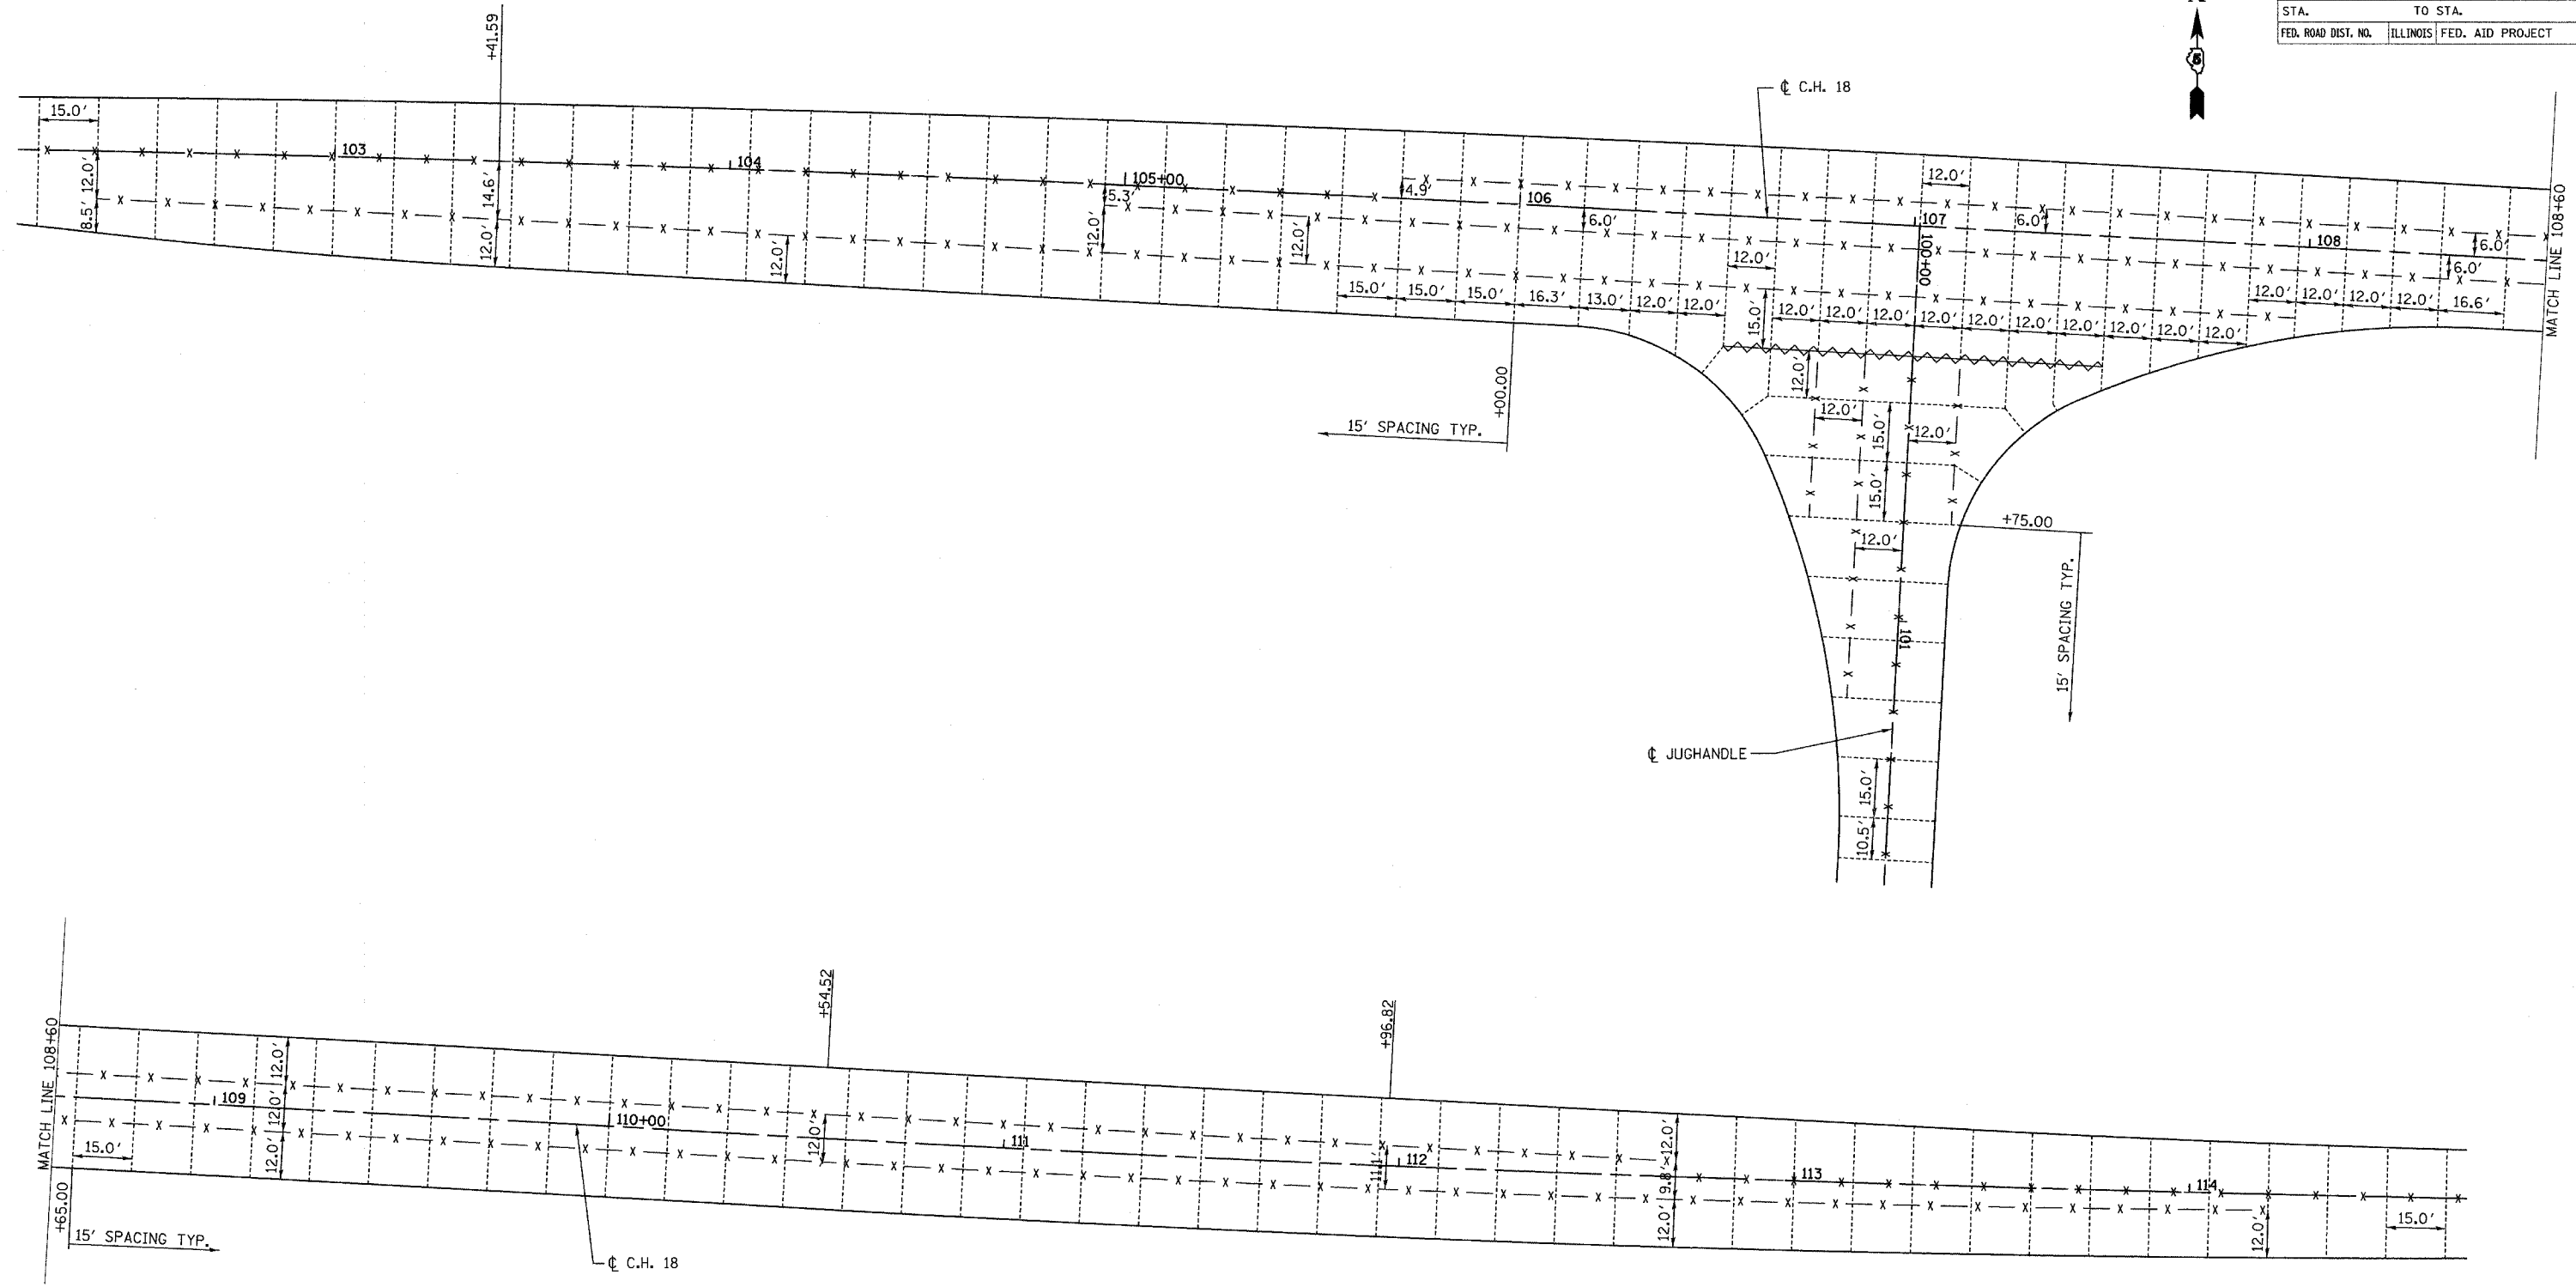

LEGEND

- KEYED CONSTRUCTION JOINT
- SAWED LONGITUDINAL JOINT OR LONGITUDINAL CONSTRUCTION JOINT
- TRANSVERSE SAWED CONTRACTION JOINT

REVISIONS	
NAME	DATE

ILLINOIS DEPARTMENT OF TRANSPORTATION

**PAVEMENT JOINTING PLAN
C.H. 18 & JUGHANDLE**

SCALE: VERT. DRAWN BY RLH
 HORIZ. 1"=20'
 DATE 04/08/2005 CHECKED BY MED

TUG PROJ. #397022-5
 \SHEET\joint.mxd
 04/08/2005