


F.A.S. RTE.	SECTION	COUNTY	TOTAL SHEETS	SHEET NO.
642	99-00124-01-PV	COLES	157	52
STA.	TO STA.			
FED. ROAD DIST. NO.	ILLINOIS	FED. AID PROJECT		

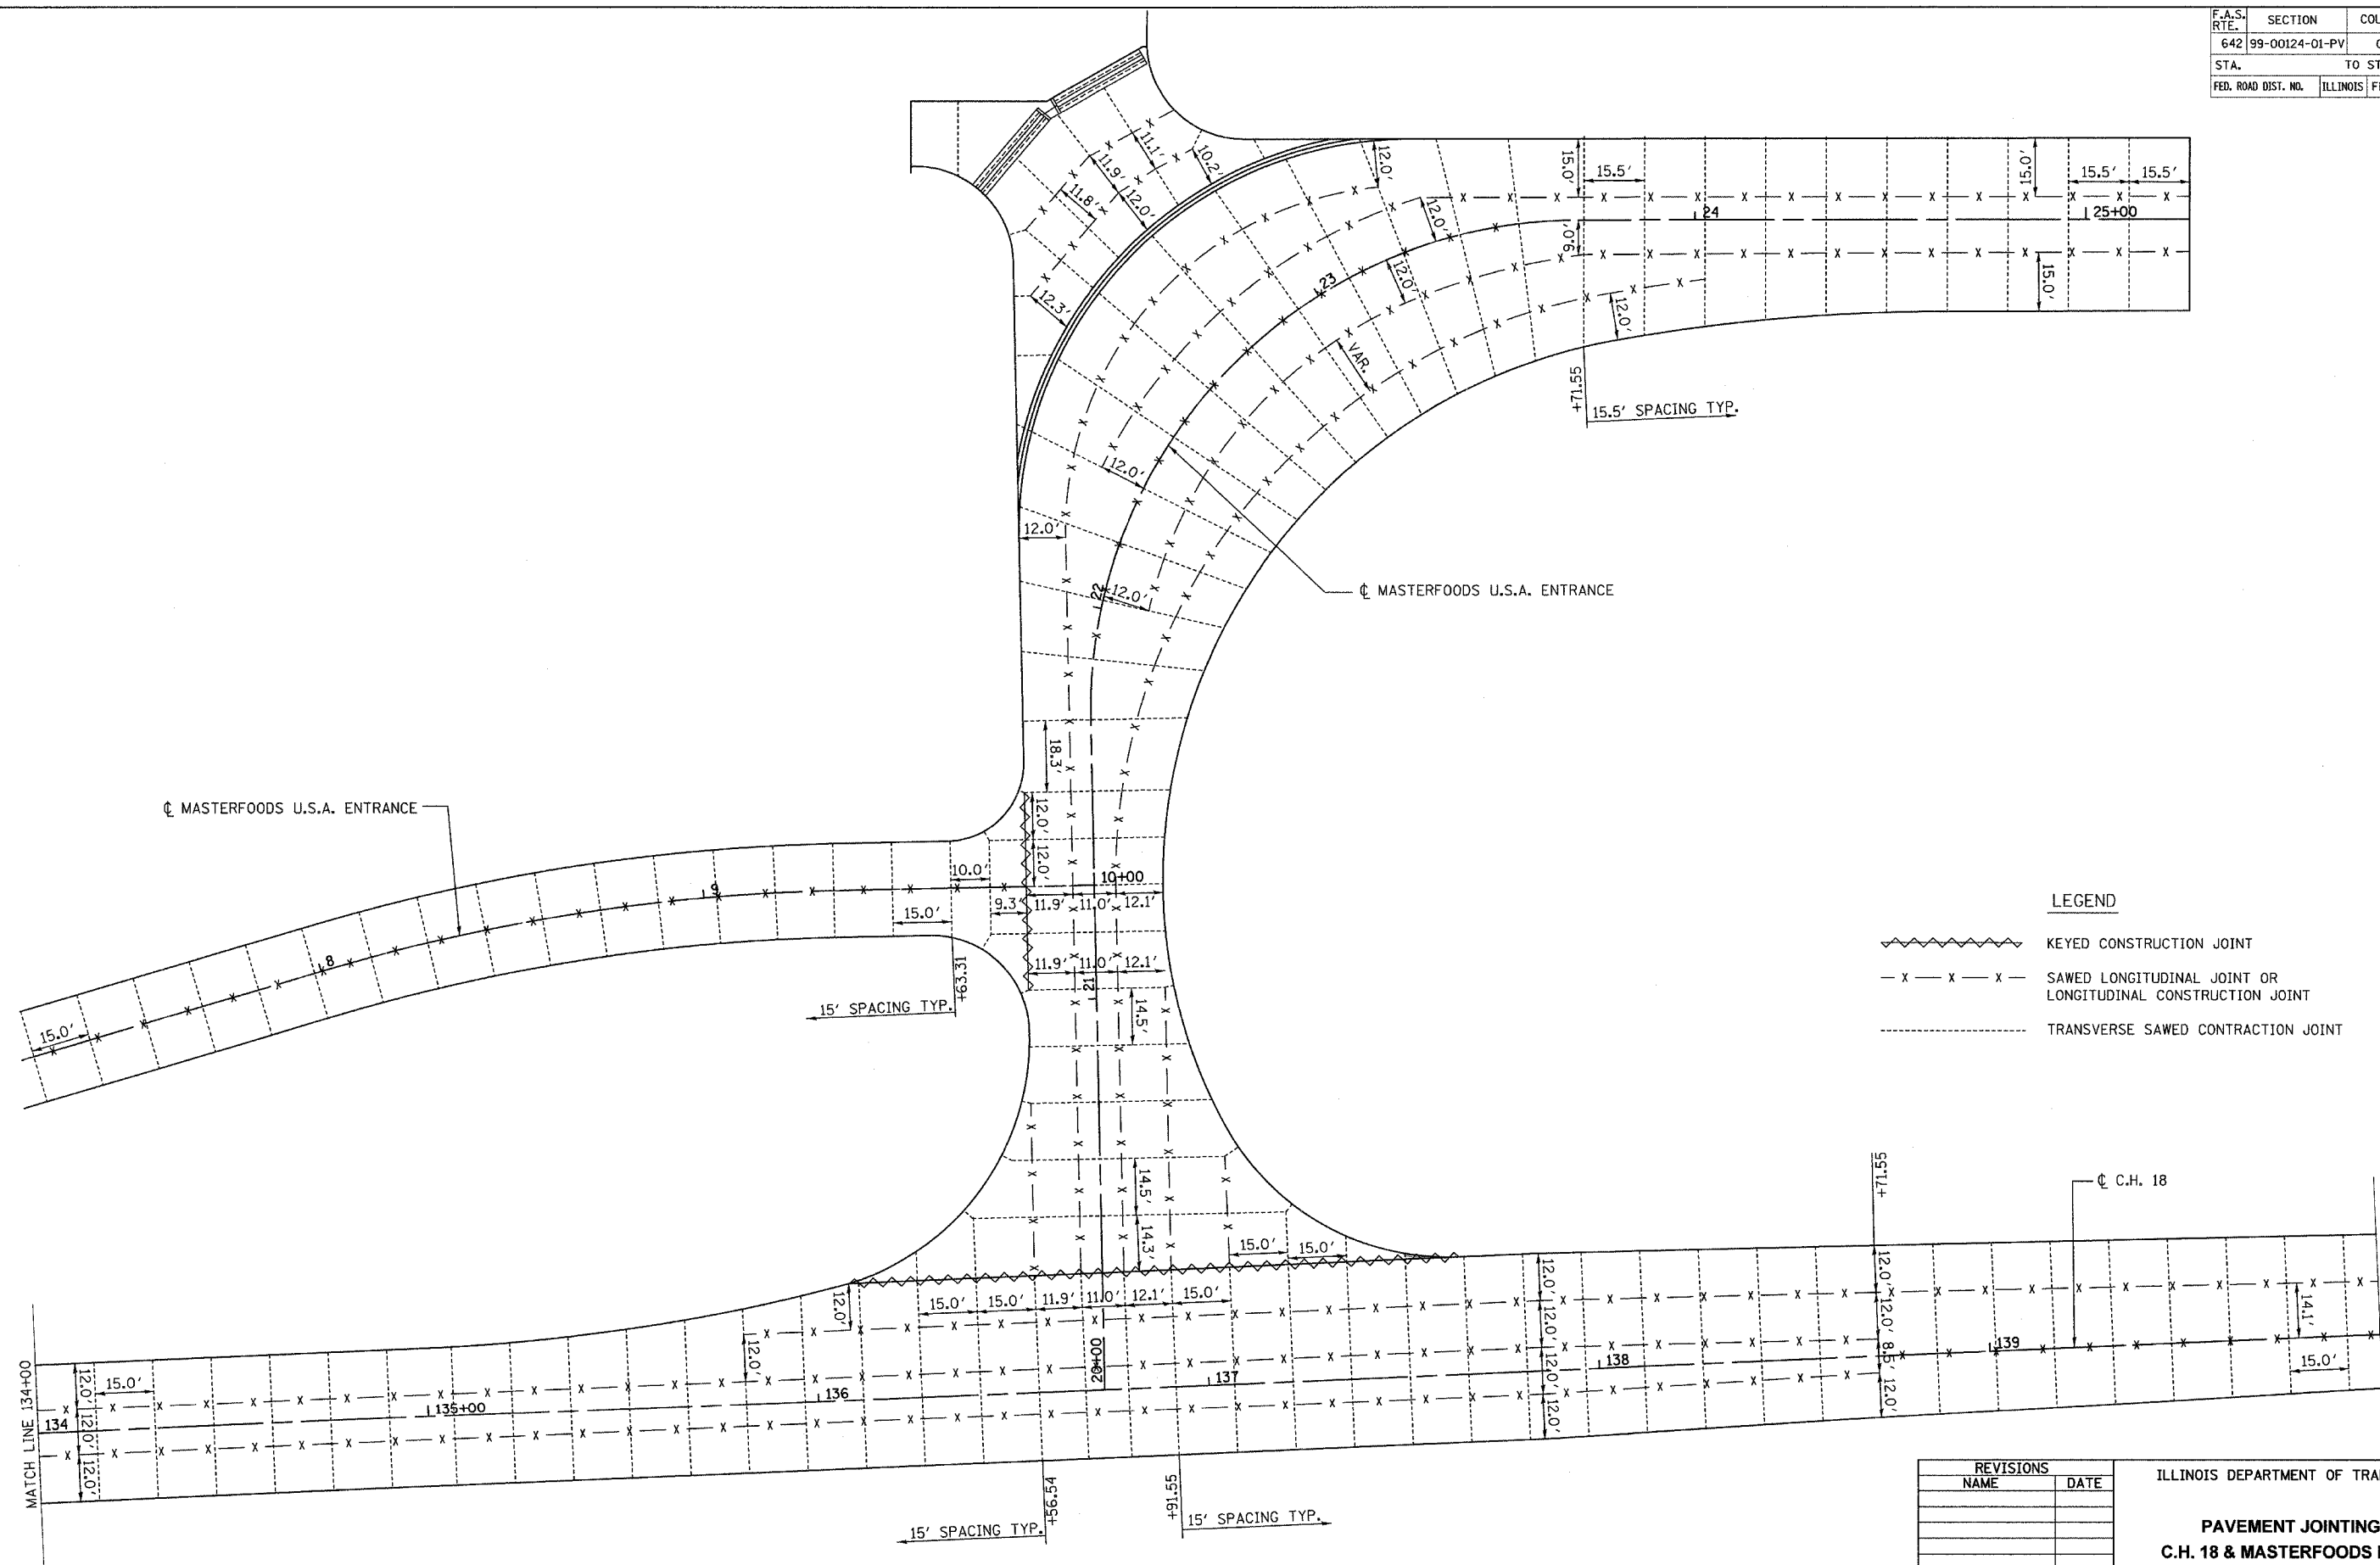

LEGEND

- KEYED CONSTRUCTION JOINT
- SAWED LONGITUDINAL JOINT OR LONGITUDINAL CONSTRUCTION JOINT
- TRANSVERSE SAWED CONTRACTION JOINT

REVISIONS	
NAME	DATE

ILLINOIS DEPARTMENT OF TRANSPORTATION
PAVEMENT JOINTING PLAN
C.H. 18 & MASTERFOODS ENTRANCE

SCALE: VERT. 1"=20'
 HORIZ. 1"=20'
 DATE 04/08/2005
 DRAWN BY RLH
 CHECKED BY MED

TUG PROJ #9197022-5
 SHEET JOINT-W.dgn
 04/08/2005