
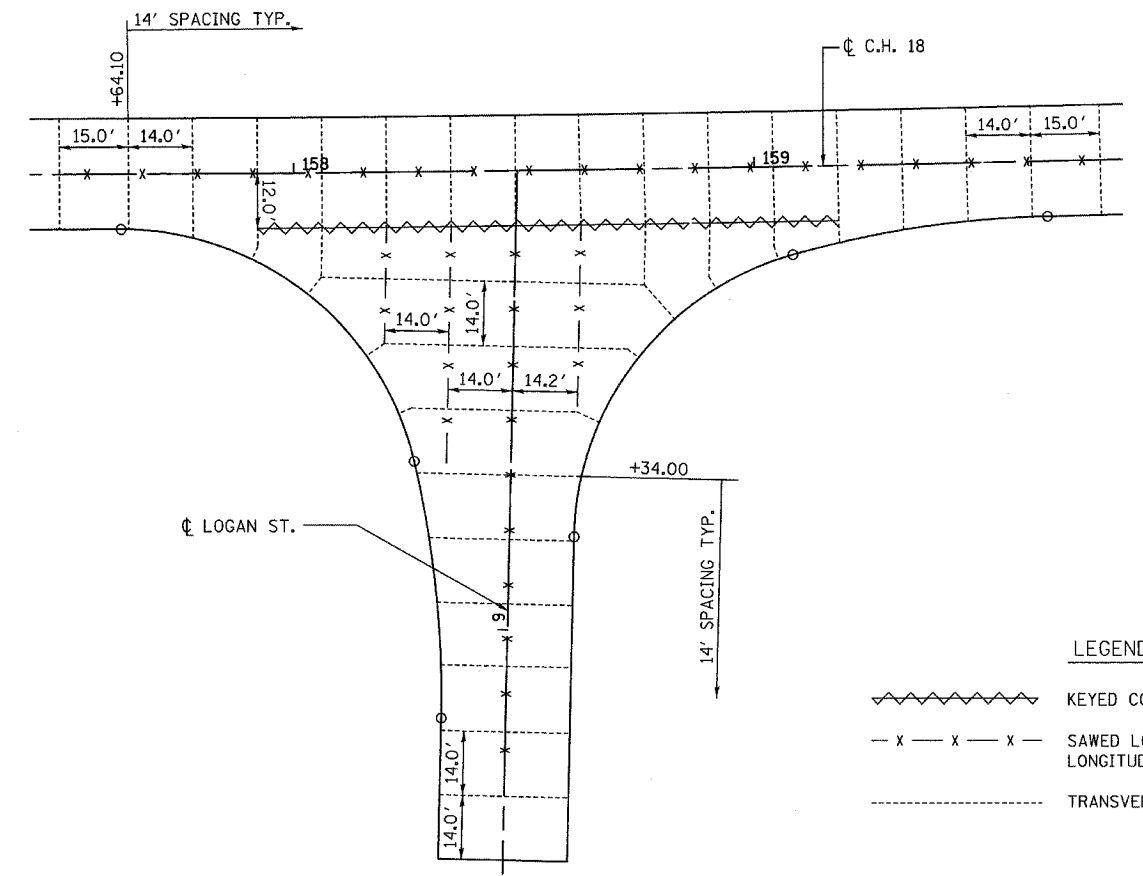


F.A.S. RTE.	SECTION	COUNTY	TOTAL SHEETS	SHEET NO.
642	99-00124-01-PV	COLES	157	54
STA.	TO STA.			
FED. ROAD DIST. NO.	ILLINOIS	FED. AID PROJECT		

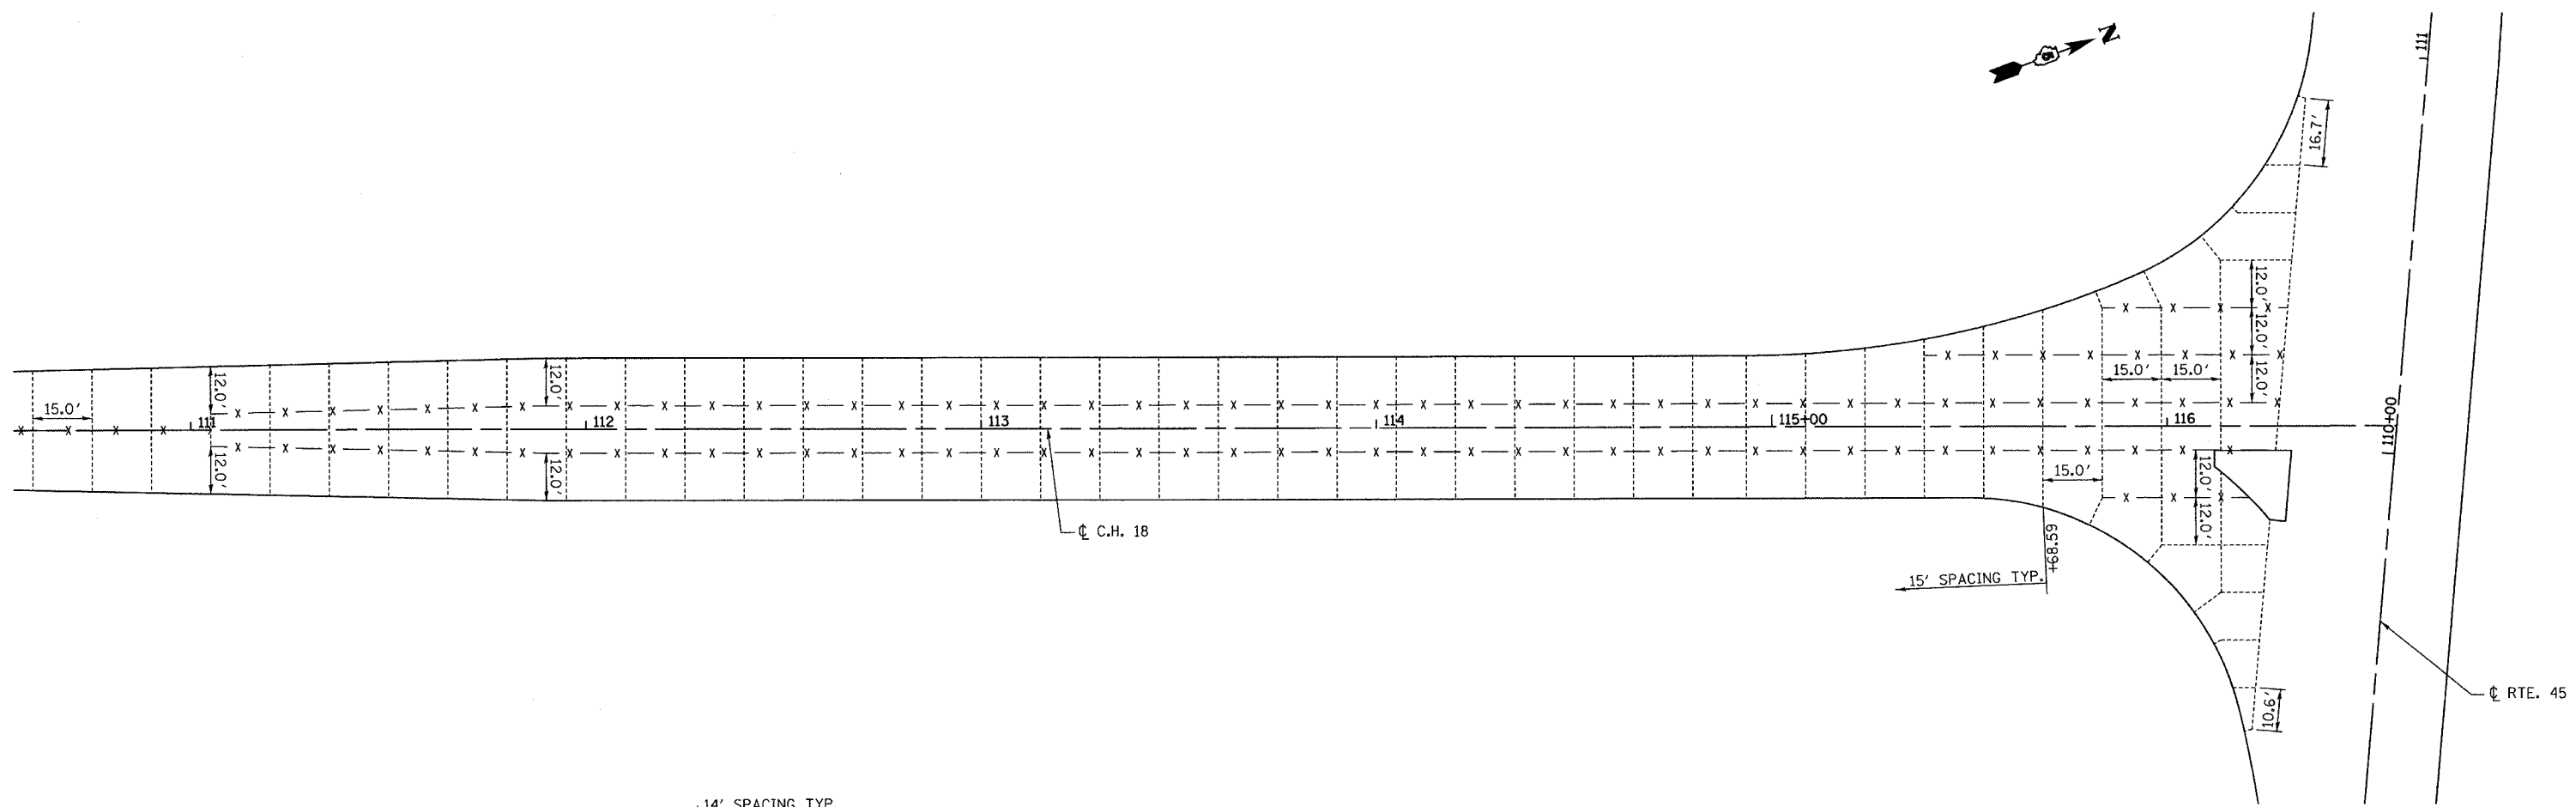

LEGEND

	KEYED CONSTRUCTION JOINT
	SAWED LONGITUDINAL JOINT OR LONGITUDINAL CONSTRUCTION JOINT
	TRANSVERSE SAWED CONTRACTION JOINT

REVISIONS	
NAME	DATE

ILLINOIS DEPARTMENT OF TRANSPORTATION

PAVEMENT JOINTING PLAN
U.S. RTE. 45 & JUGHANDLE
C.H. 18 & LOGAN ST.

SCALE: VERT. 1"=20'
 DATE 04/08/2005

DRAWN BY RLH
 CHECKED BY MED

TUG PROJ #397022-5
 SHEET Joint-M.dgn
 04/08/2005