

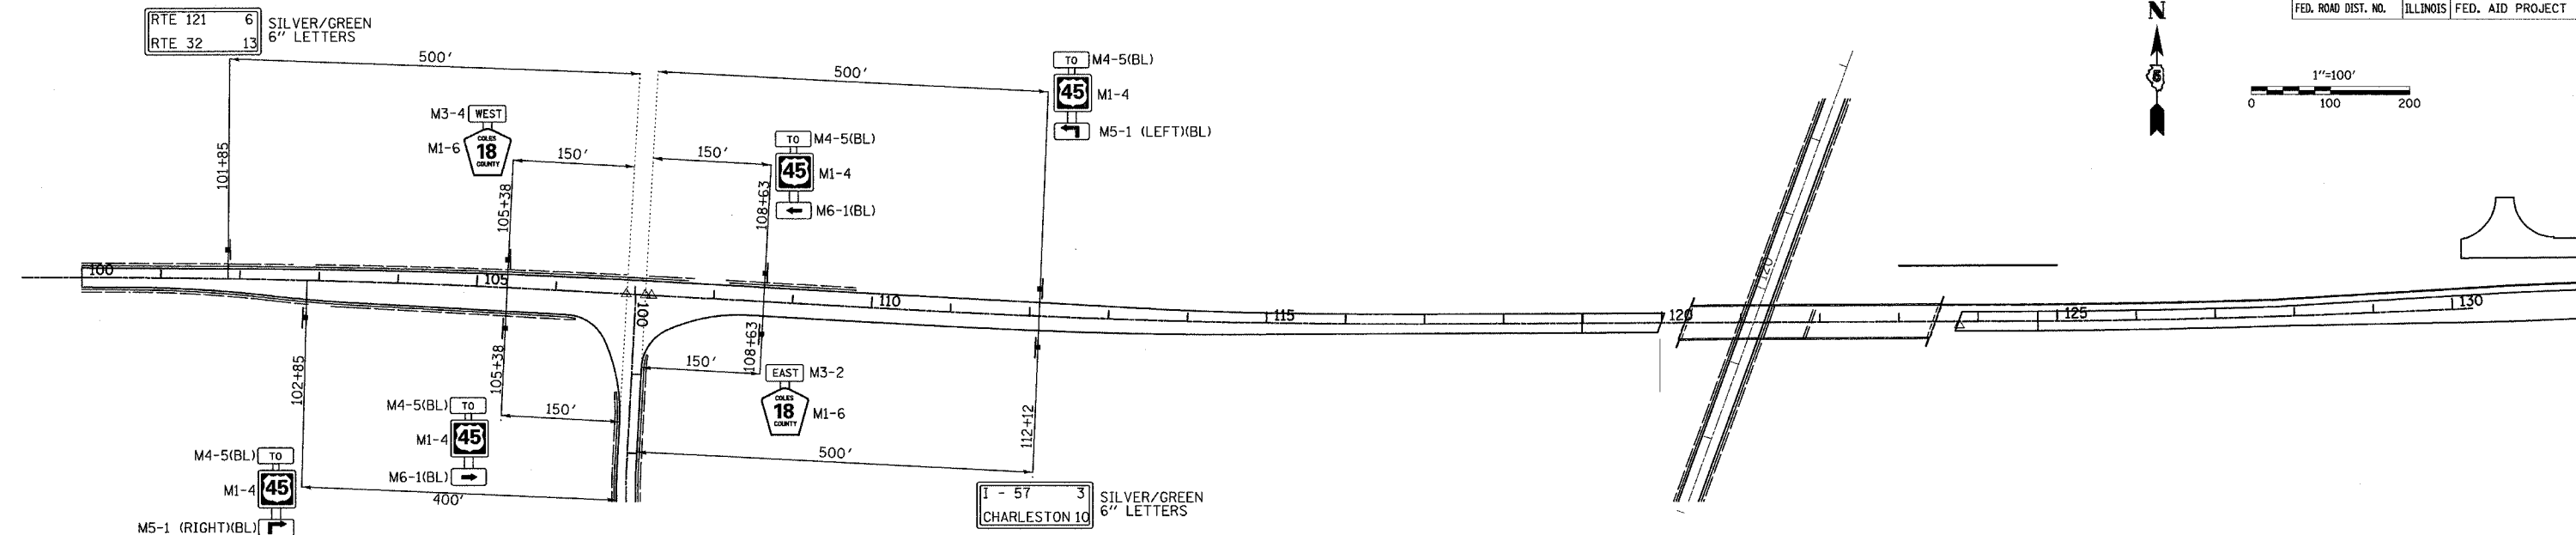


| | | | | |
|---------------------|----------------|------------------|--------------|-----------|
| F.A.S. RTE. | SECTION | COUNTY | TOTAL SHEETS | SHEET NO. |
| 642 | 99-00124-01-PV | COLES | 157 | 55 |
| STA. | TO STA. | | | |
| FED. ROAD DIST. NO. | ILLINOIS | FED. AID PROJECT | | |

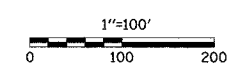


C.H. 18

| STATION | SIDE | SIGN TYPE | DESCRIPTION | SIGN PANEL TYPE 1 SQ FT | SIGN PANEL TYPE 2 SQ FT | NUMBER OF POSTS EACH | TELESCOPING STEEL SIGN SUPPORT FOOT |
|-------------------|------|-----------------|--------------------|-------------------------|-------------------------|----------------------|-------------------------------------|
| COUNTY HIGHWAY 18 | | | | | | | |
| 101+85 | LT | D2-2 | DISTANCE SIGN | | 11.0 | 2 | 33 |
| 102+85 | RT | M4-5(BL) | TO | 2.0 | | 1 | 19 |
| | | M1-4 | US 45 | 4.0 | | | |
| | | M5-1(RIGHT)(BL) | ADVANCE TURN ARROW | 2.2 | | | |
| 105+38 | LT | M3-4 | WEST | 2.0 | | 1 | 17 |
| | | M1-6 | COUNTY HIGHWAY 18 | 4.0 | | | |
| | | M4-5(BL) | TO | 2.0 | | | |
| 105+38 | RT | M1-4 | US 45 | 4.0 | | 1 | 19 |
| | | M6-1(BL) | DIRECTIONAL | 2.2 | | | |
| | | M4-5(BL) | TO | 2.0 | | | |
| 108+63 | LT | M1-4 | US 45 | 4.0 | | 1 | 19 |
| | | M6-1(BL) | DIRECTIONAL | 2.2 | | | |
| | | M3-2 | EAST | 2.0 | | | |
| 108+63 | RT | M1-6 | COUNTY HIGHWAY 18 | 4.0 | | 1 | 17 |
| | | M1-4 | US 45 | 4.0 | | | |
| | | M4-5(BL) | TO | 2.0 | | | |
| 112+12 | LT | M1-4 | US 45 | 4.0 | | 1 | 19 |
| | | M5-1(LEFT)(BL) | ADVANCE TURN ARROW | 2.2 | | | |
| | | M4-5(BL) | TO | 2.0 | | | |
| 112+12 | RT | D2-2 | DISTANCE SIGN | | 14.9 | 2 | 33 |
| US 45 | | | | | | | |
| 104+89 | LT | D2-1 | DISTANCE SIGN | 7.4 | | 2 | 30 |
| 104+89 | RT | M4-5(BL) | TO | 2.0 | | 1 | 19 |
| | | M1-1 | I-57 | 4.0 | | | |
| | | M5-1(LEFT)(BL) | ADVANCE TURN ARROW | 2.2 | | | |
| 108+39 | LT | M3-3 | SOUTH | 2.0 | | 1 | 17 |
| | | M1-4 | US 45 | 4.0 | | | |
| | | M4-5(BL) | TO | 2.0 | | | |
| 108+39 | RT | M1-1 | I-57 | 4.0 | | 1 | 17 |
| | | M6-1(BL) | DIRECTIONAL | 2.2 | | | |
| | | M4-5(BL) | TO | 2.0 | | | |
| 111+75 | LT | M1-1 | I-57 | 4.0 | | 1 | 19 |
| | | M6-1(BL) | DIRECTIONAL | 2.2 | | | |
| | | M3-1 | NORTH | 2.0 | | | |
| 111+75 | RT | M1-4 | US 45 | 4.0 | | 1 | 17 |
| | | M4-5(BL) | TO | 2.0 | | | |
| | | M5-1(RIGHT)(BL) | ADVANCE TURN ARROW | 2.2 | | | |
| 115+25 | LT | M1-1 | I-57 | 4.0 | | 1 | 19 |
| | | M4-5(BL) | TO | 2.0 | | | |
| | | M5-1(LEFT)(BL) | ADVANCE TURN ARROW | 2.2 | | | |
| 115+25 | RT | D2-2 | DISTANCE SIGN | | 12.5 | 2 | 33 |
| TOTALS | | | | 97.0 | 38.4 | 20 | 347 |

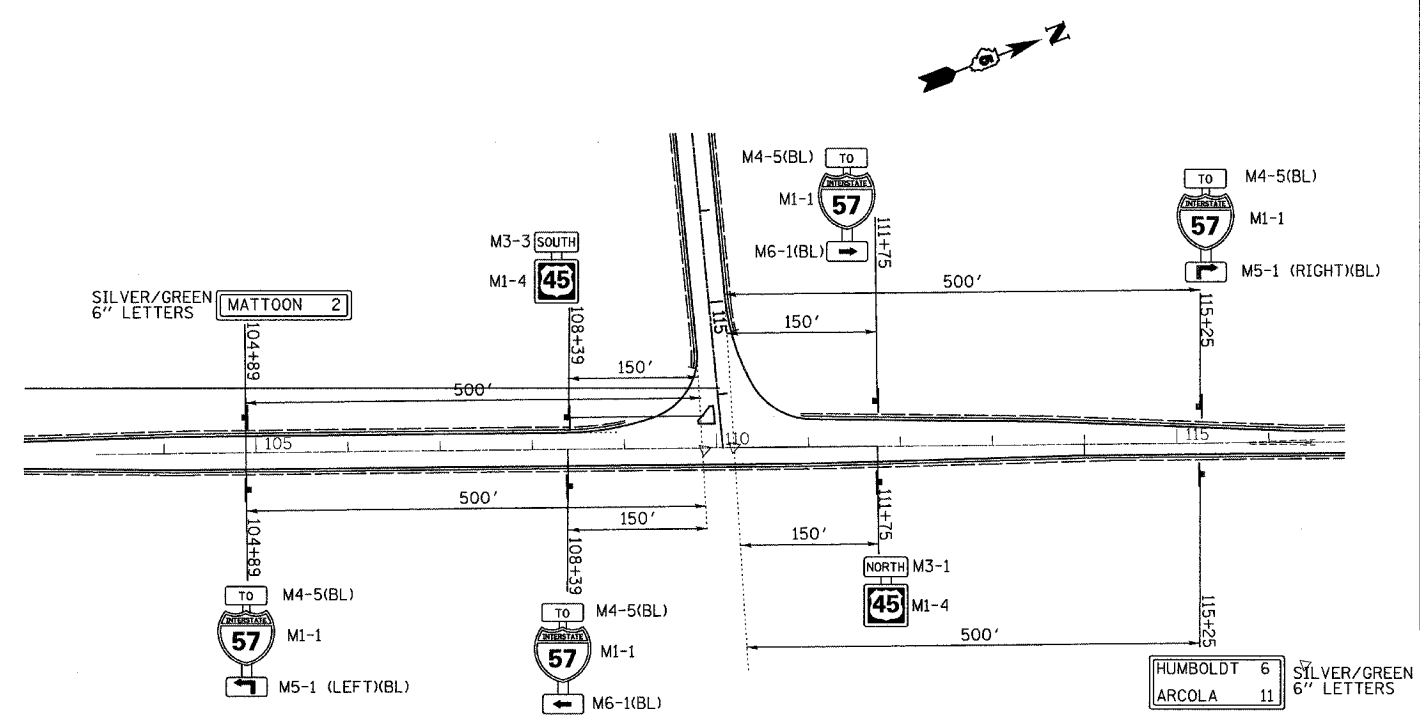

US RTE. 45

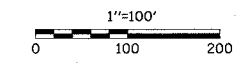

| REVISIONS | |
|-----------|------|
| NAME | DATE |
| | |
| | |
| | |
| | |
| | |
| | |
| | |
| | |
| | |
| | |

ILLINOIS DEPARTMENT OF TRANSPORTATION

SIGNING PLAN

SCALE: VERT. HORIZ. 1" = 100'
DATE 04/01/2005

DRAWN BY RLH
CHECKED BY MED

TUG PROJ #1917022-5
 SHEET(SIGN)WK.dgn
 04/01/2005