


F.A.S. RTE.	SECTION	COUNTY	TOTAL SHEETS	SHEET NO.
642	99-00124-01-PV	COLES	157	57
STA.		TO STA.		
FED. ROAD DIST. NO.		ILLINOIS FED. AID PROJECT		

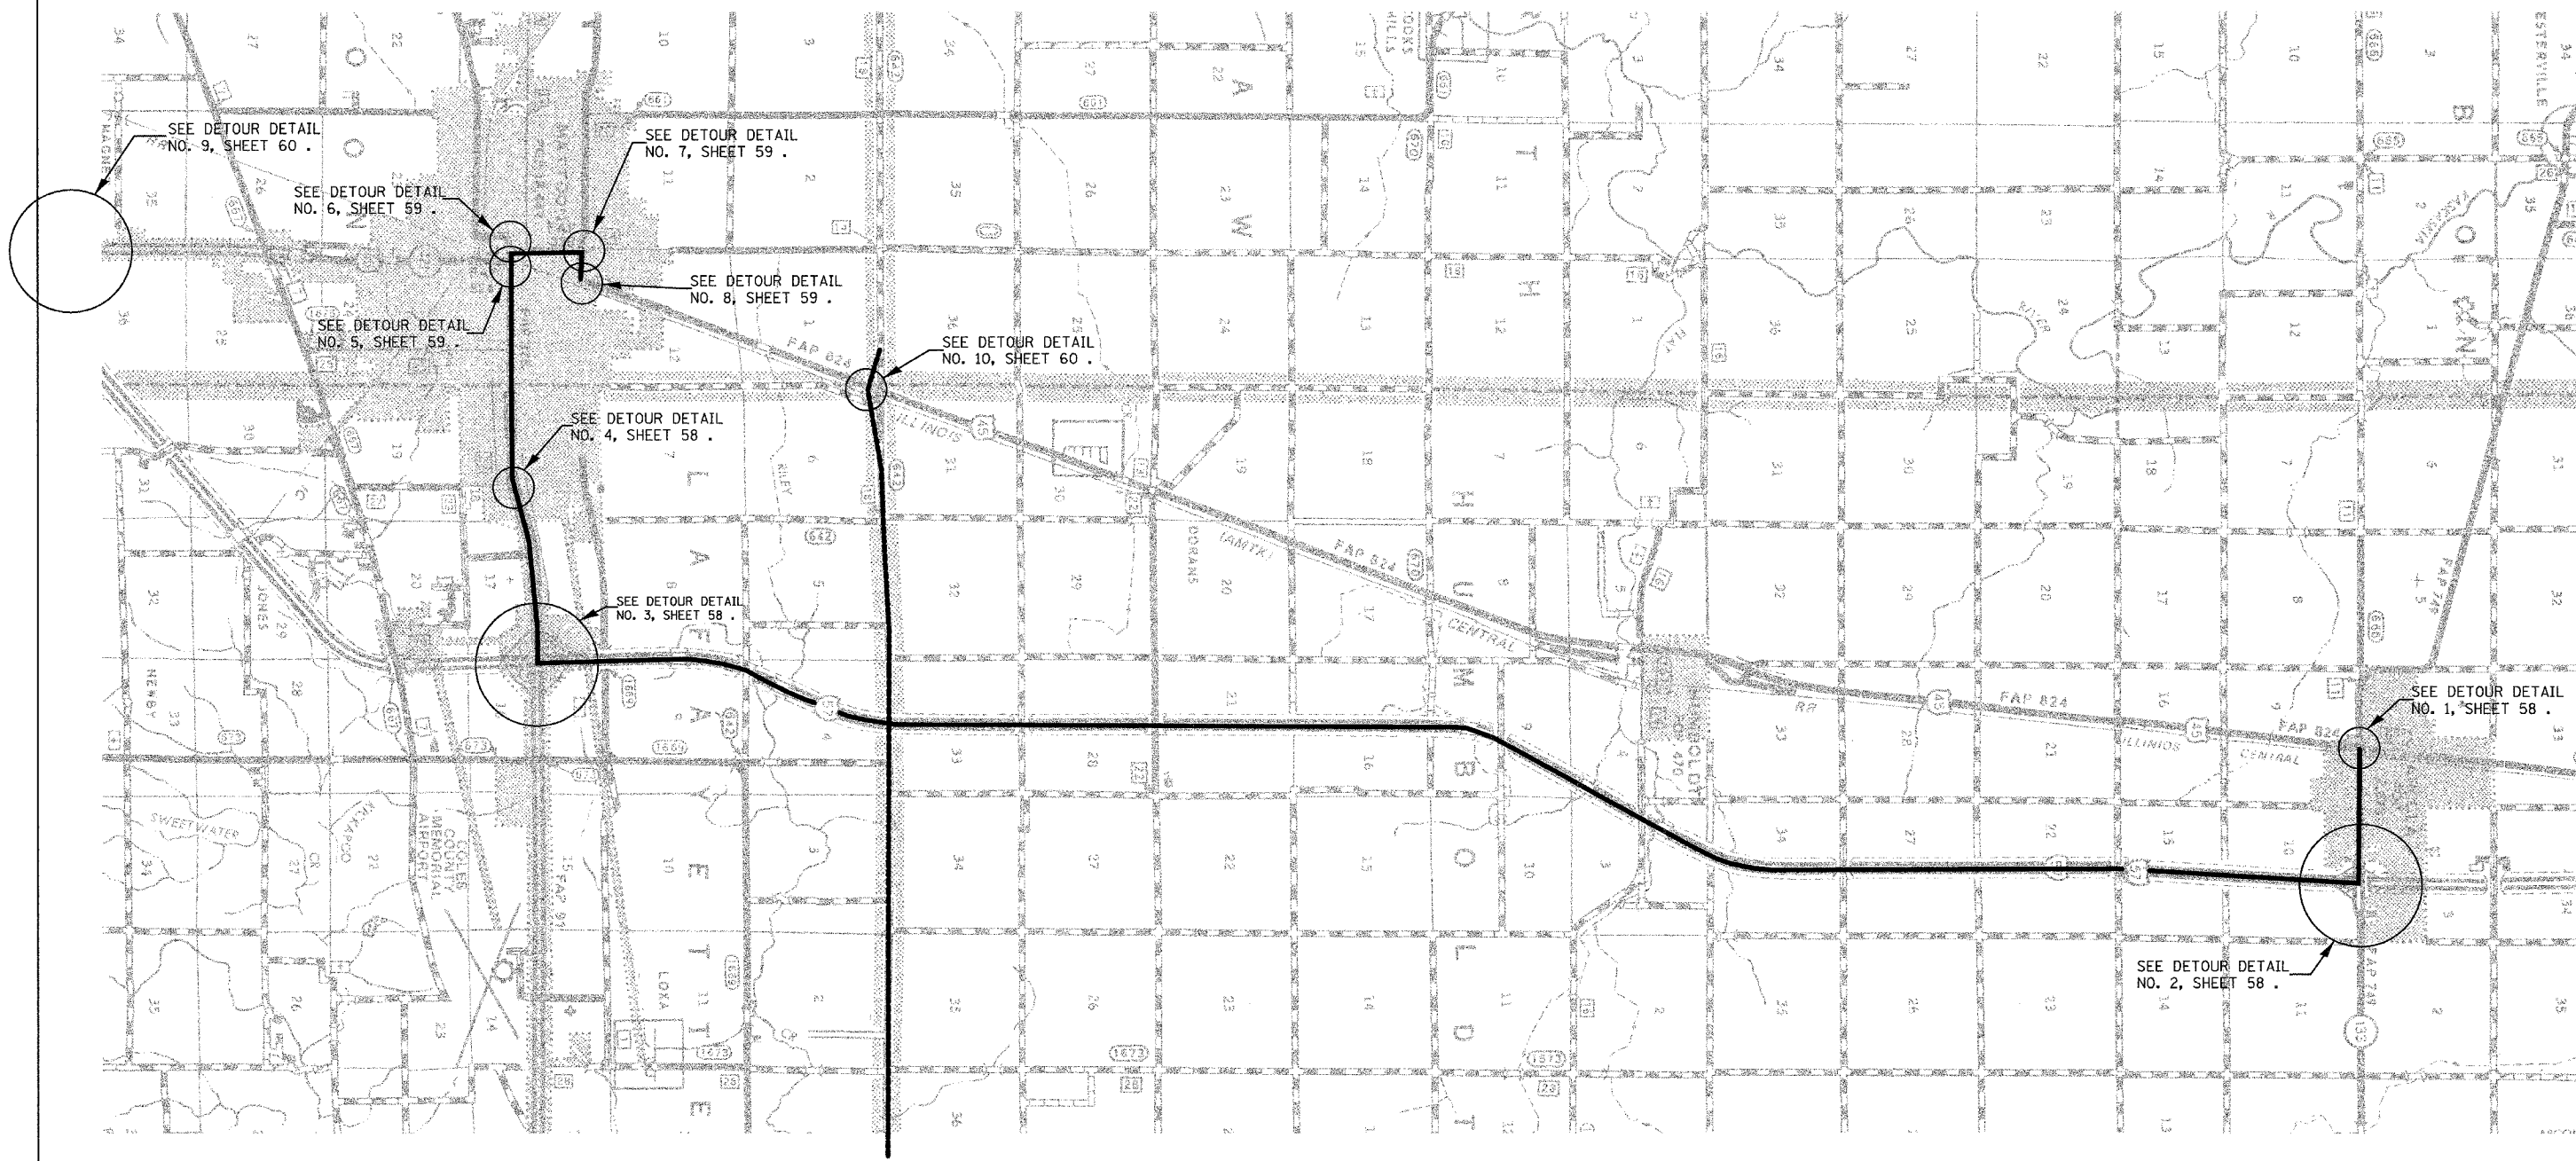

NOTE:
 PORTABLE CHANGEABLE MESSAGE SIGNS TO BE PROVIDED AND PLACED BY CONTRACTOR, 7 EACH.
 TEMPORARY DETOUR SIGNS TO BE PROVIDED BY IDOT DISTRICT 7 AND ERECTED BY CONTRACTOR,
 SEE SPECIAL PROVISIONS.



REVISIONS	
NAME	DATE

ILLINOIS DEPARTMENT OF TRANSPORTATION

DETOUR PLAN

 SCALE: VERT. N.T.S.
 HORIZ. N.T.S.
 DATE 09/02/2005
 DRAWN BY RLH
 CHECKED BY MED

TUC PROJ. #1517022-5
 DETOUR PLAN
 09/02/2005