


F.A.S. RTE.	SECTION	COUNTY	TOTAL SHEETS	SHEET NO.
642	99-00124-01-PV	COLES	157	63
STA. 100+00		TO STA. 121+16		
FED. ROAD DIST. NO.	ILLINOIS	FED. AID PROJECT		

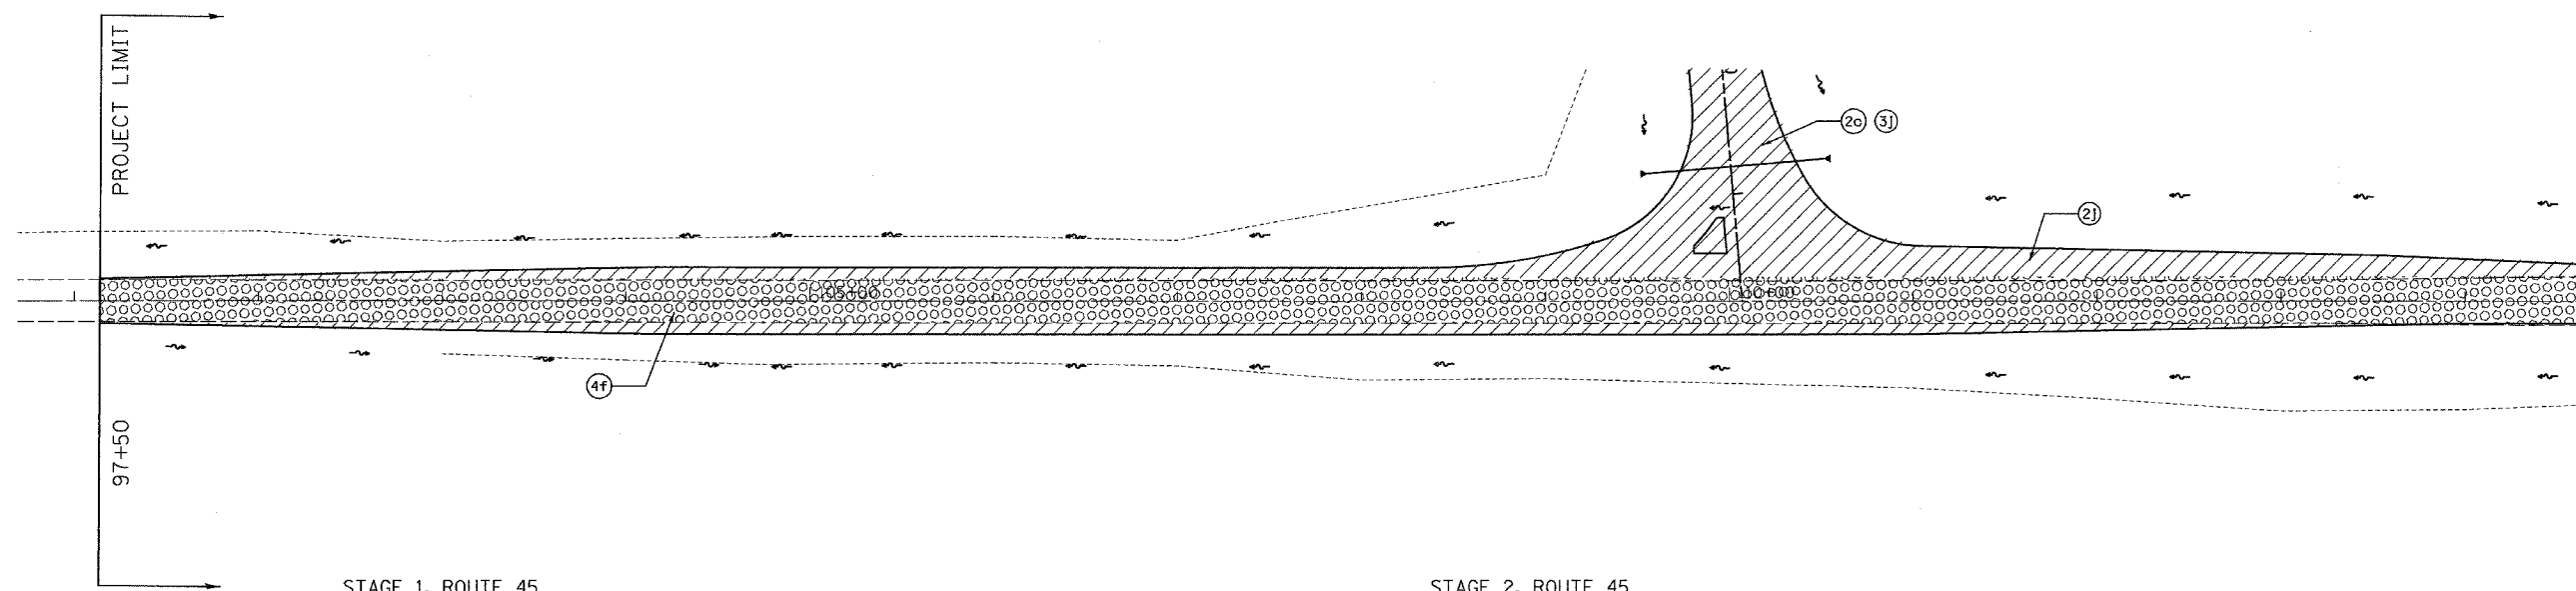

STAGE 1, ROUTE 45

- 1c) CLOSE C.H. 18 WEST OF RTE 45


STAGE 1 CONSTRUCTION

STAGE 2, ROUTE 45

- 2c) JUGHANDLE, CONSTRUCT REMAINING CULVERTS, EARTHWORK, AND ALL ROADWAY AND SHOULDER PAVING
- 2j) CONSTRUCT CULVERTS, EMBANKMENT, WIDENING, SHOULDERS AND DITCHES STA 97+50 TO 127+25, US RTE 45

NOTE: LEAVE SHOULDER MATERIAL 1/2" BELOW FINISHED GRADE AND BRING UP TO FINISHED GRADE WHEN SURFACE COURSE IS PLACED IN STAGE 4, LT & RT AND STA 121+75 TO 127+25 RT

STAGE 2 CONSTRUCTION

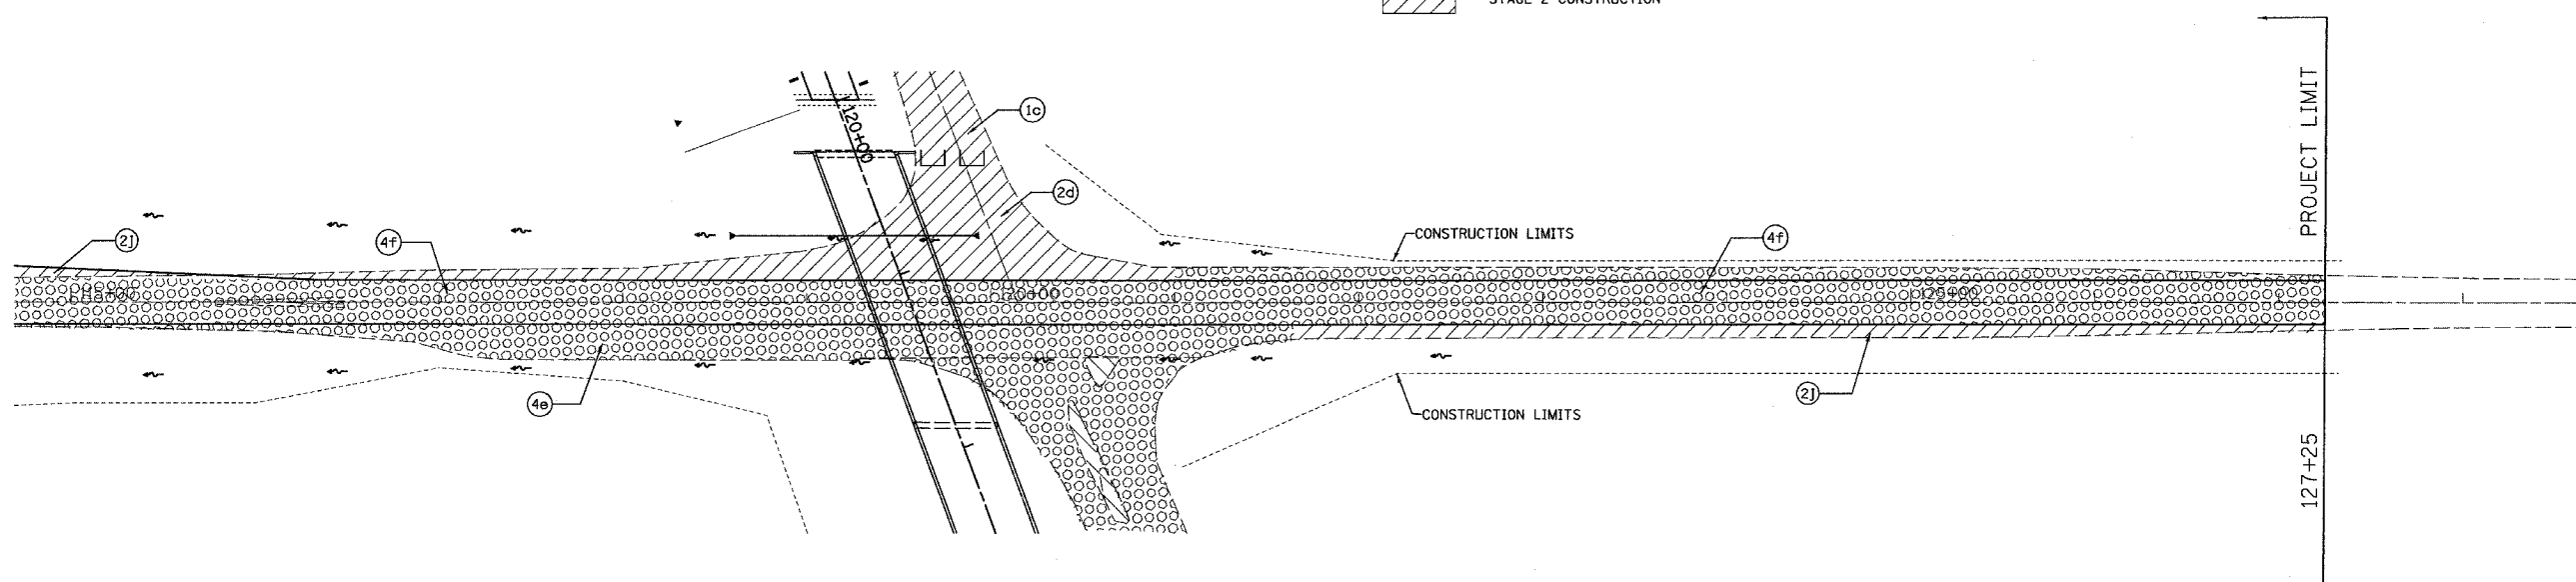

STAGE 3, ROUTE 45

- 3j) OPEN JUGHANDLE TO TRAFFIC FROM U.S. 45 TO C.H. 18.

STAGE 3 CONSTRUCTION

STAGE 4, ROUTE 45

- 4e) REMOVE INTERSECTION AND TURN LANE PAVEMENT AT THE EXISTING RTE 45 AND CH 18 INTERSECTION, EAST SIDE
- 4f) RTE 45, CONSTRUCT REMAINING CULVERTS, EARTHWORK, DITCH REGRADING, AND ALL ROADWAY AND SHOULDER PAVING

STAGE 4 CONSTRUCTION

REVISIONS	
NAME	DATE

ILLINOIS DEPARTMENT OF TRANSPORTATION

STAGING PLAN

SCALE: VERT. 1" = 50'
HORIZ. 1" = 50'
DATE 04/01/2005

DRAWN BY SJF
CHECKED BY MED