
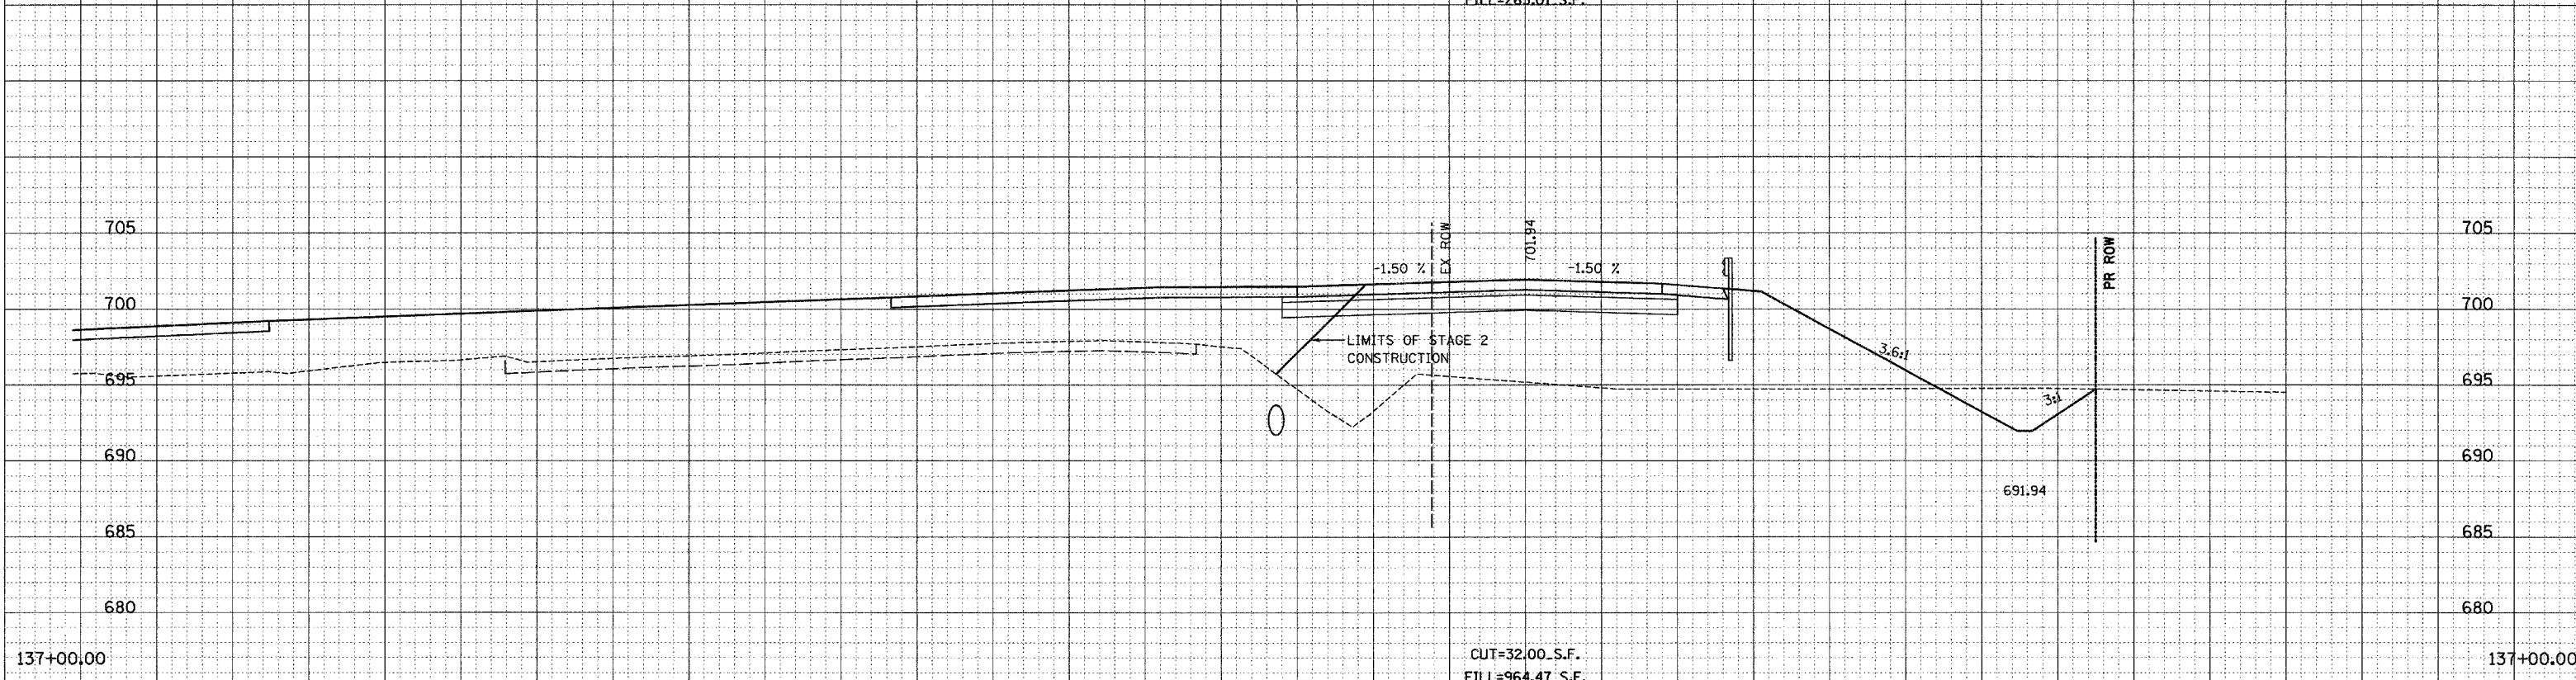


SECTION	COUNTY	TOTAL SHEETS	SHEET NO.
99-00124-01-PV	COLES	157	127
110	120	130	

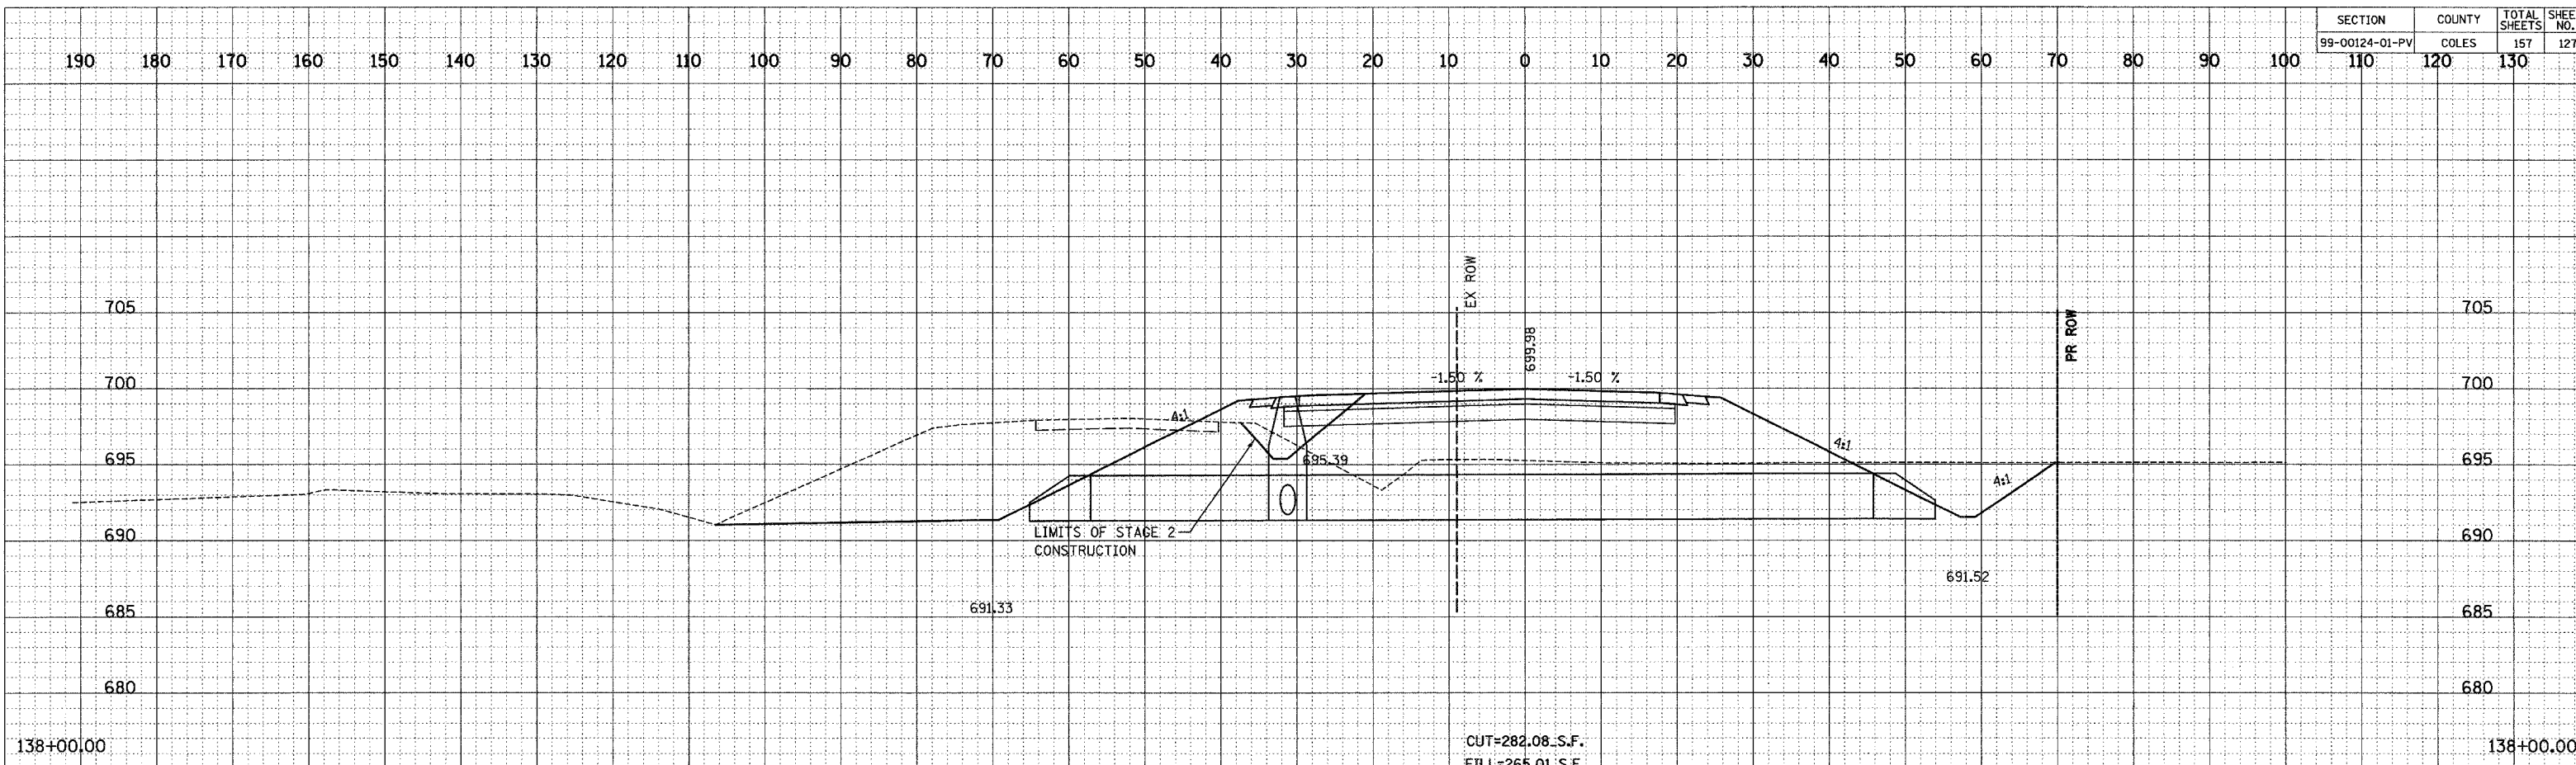

TUC PROJ #187025-5
DATE PLOTTED 08/01/2008