


ROUTE	SECTION	COUNTY	TOTAL SHEETS	SHEET NO.
TR 227	98-11120-00-BR	JEFFERSON	35	9
STA. 37+00.00 TO STA. 38+00.00				
FED. ROAD DIST. NO. 7		ILLINOIS	FED. AID PROJECT	
CONTRACT NO. 95437				

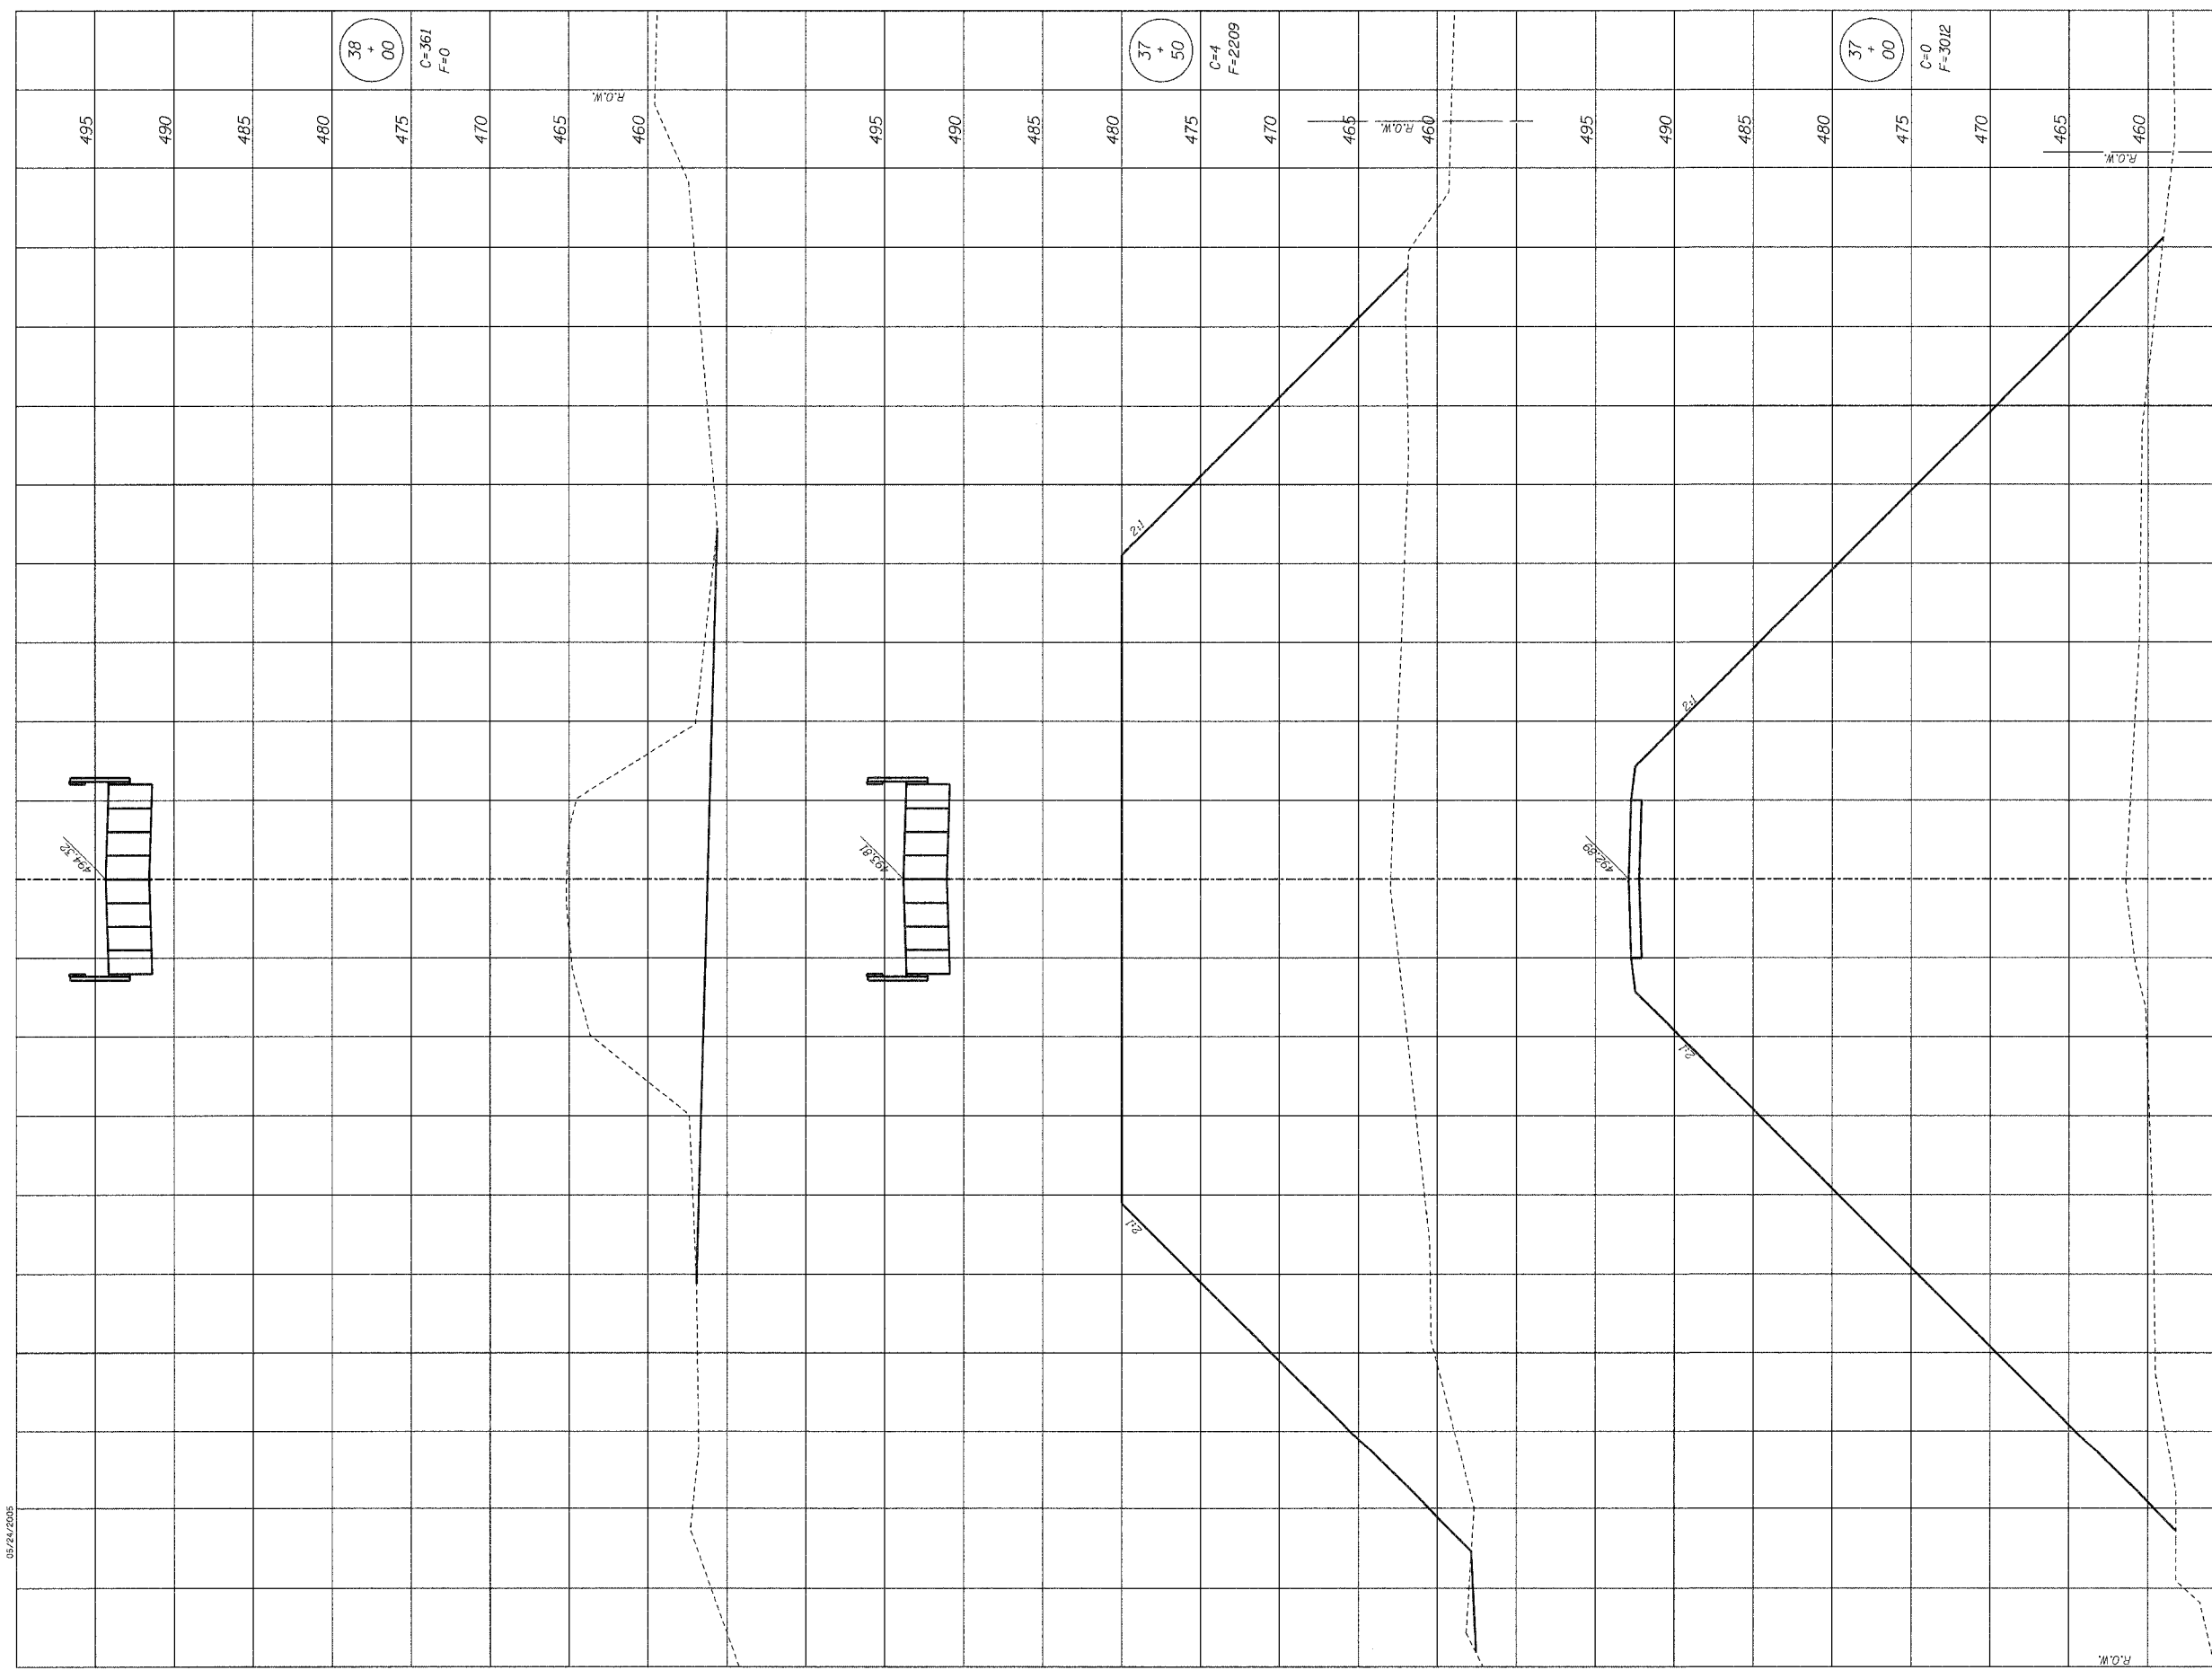

FINAL SURVEY	DATE
NO.	

ORIGINAL SURVEY	DATE
NO.	

05/24/2005