


FINAL SURVEYED SURVEYED
 SHEET PLOTTED
 NOTE BOOK TEMPLATE
 NO. AREAS CHECKED

ORIGINAL SURVEYED SURVEYED
 SHEET PLOTTED
 NOTE BOOK TEMPLATE
 NO. AREAS CHECKED

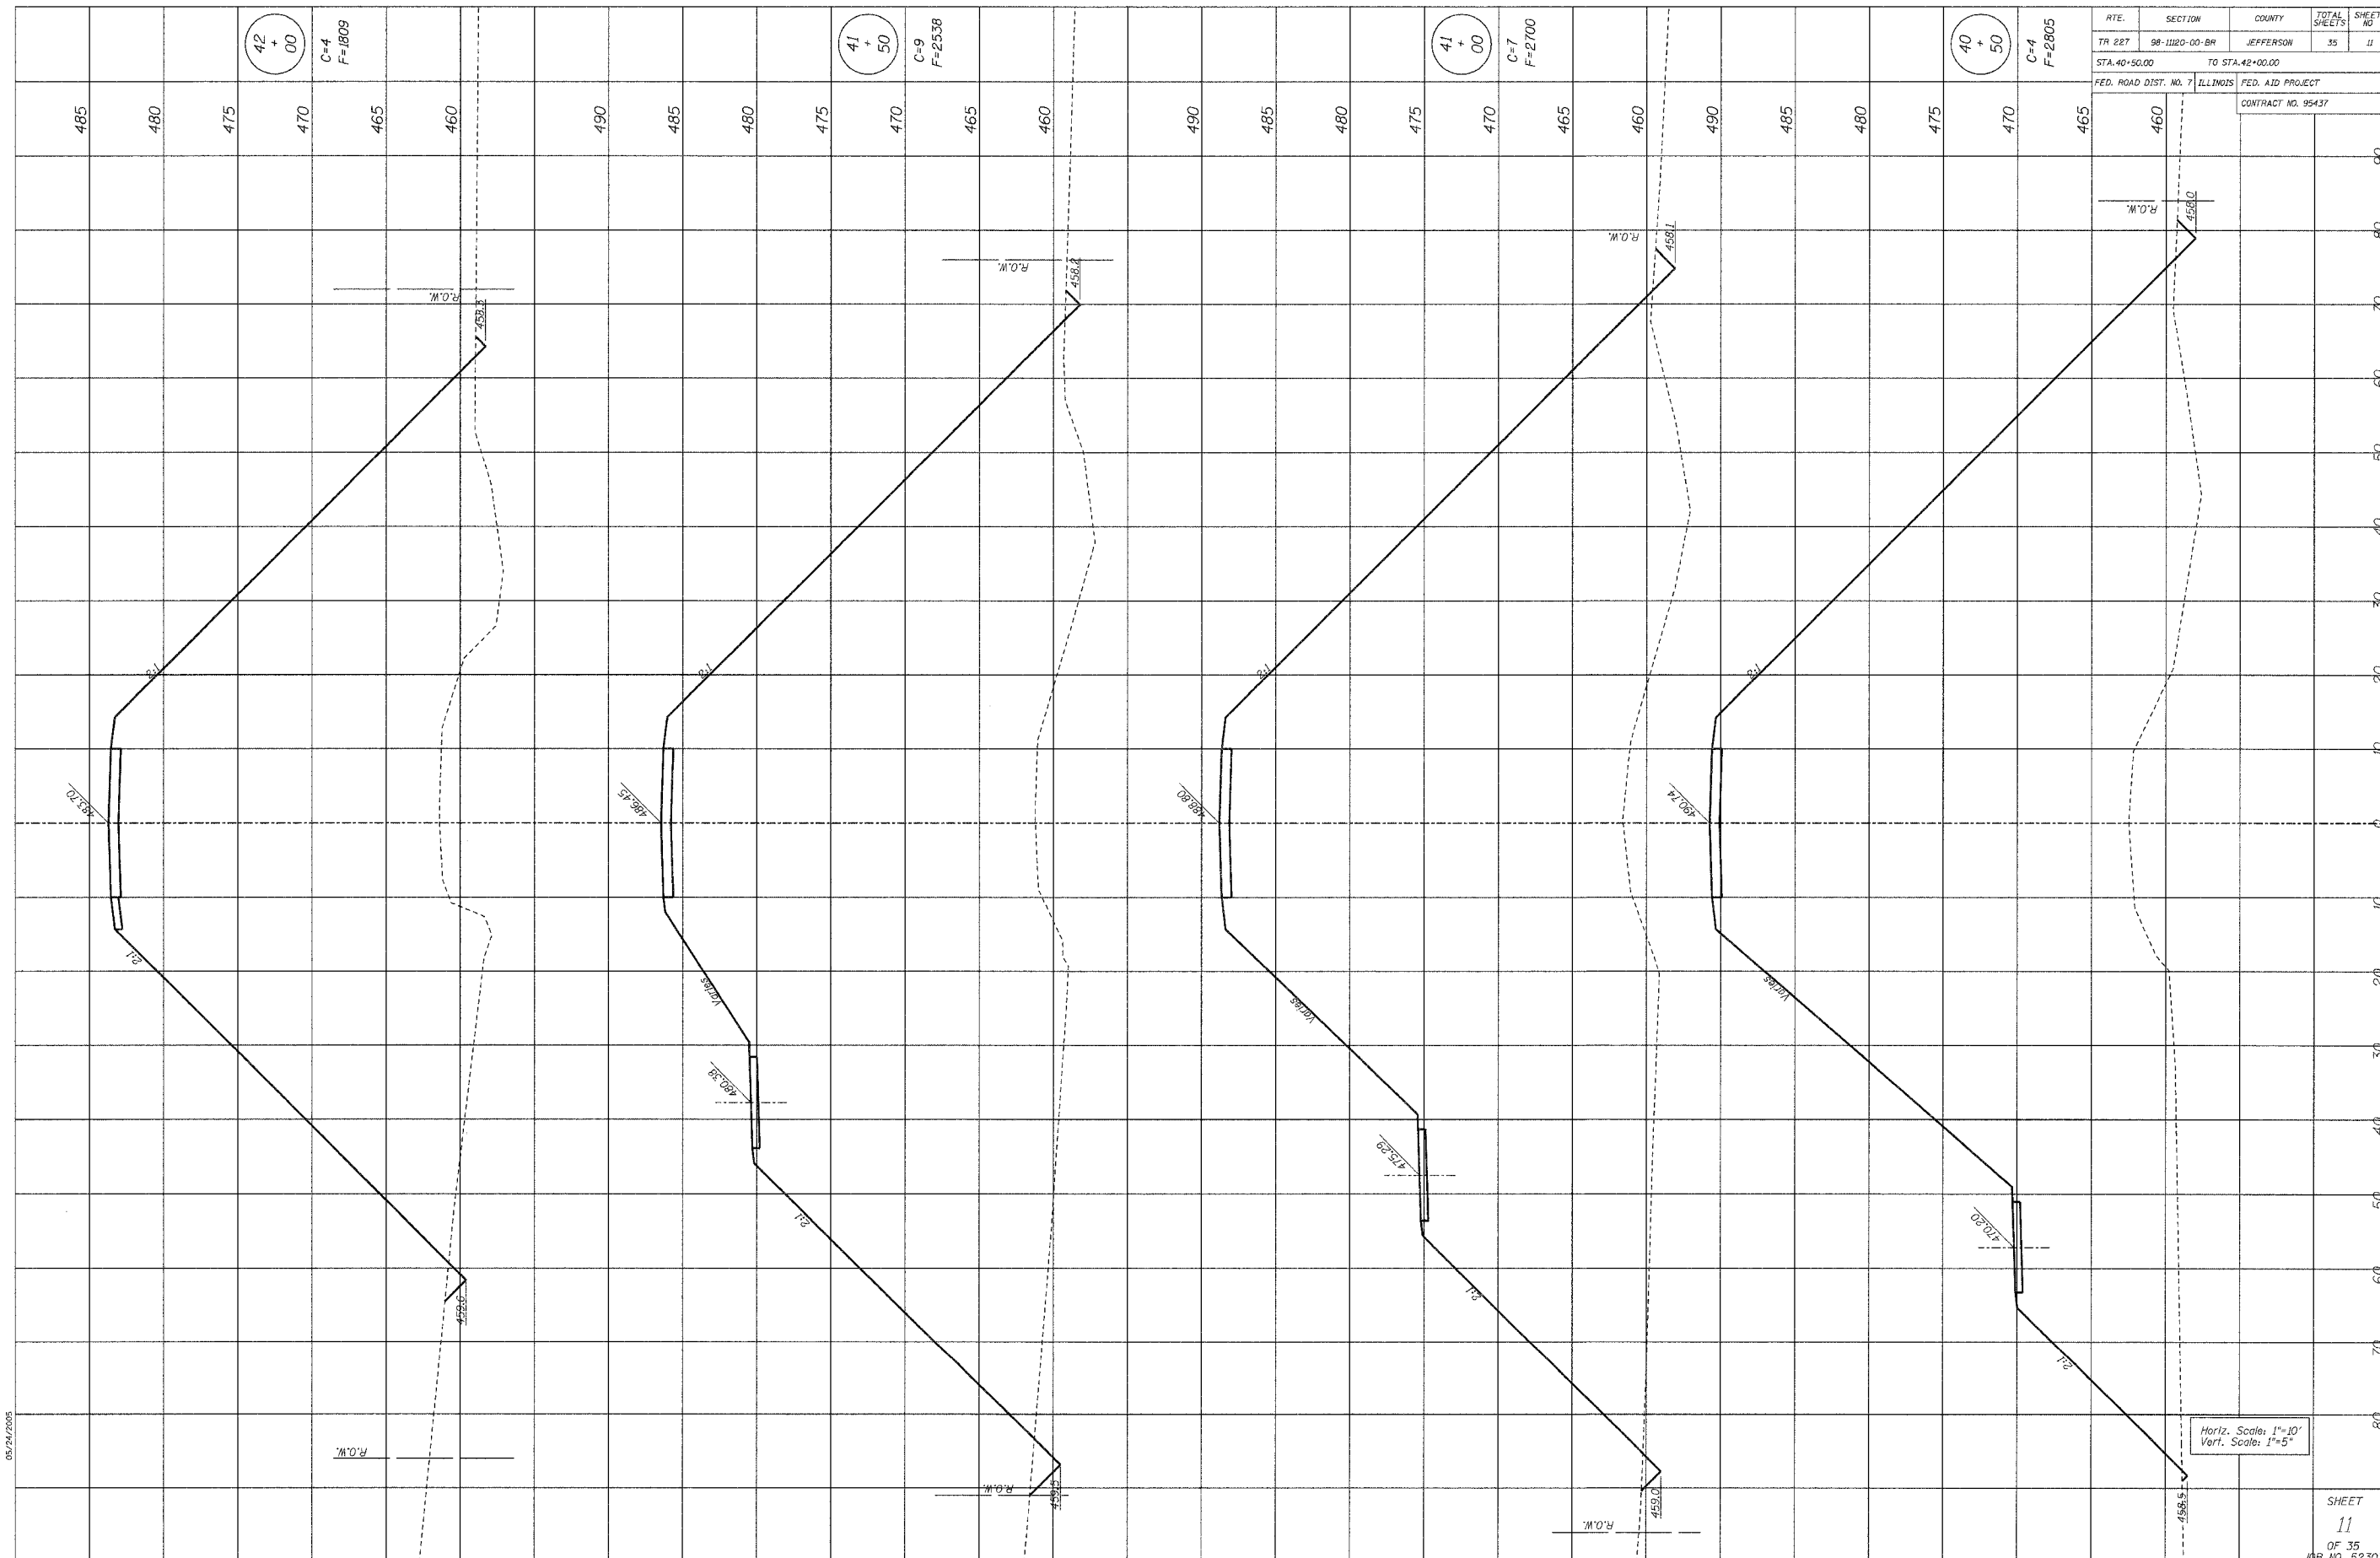

05/24/2005

Horiz. Scale: 1"=10'
 Vert. Scale: 1"=5'

ROUTE	SECTION	COUNTY	TOTAL SHEETS	SHEET NO.
TR 227	98-11120-00-BR	JEFFERSON	35	11
TO STA. 42+00.00				
FED. ROAD DIST. NO. 7 ILLINOIS FED. AID PROJECT				
CONTRACT NO. 95437				