




ROUTE	SECTION	COUNTY	TOTAL SHEETS	SHEET NO.
TR 227	98-11120-00-BR	JEFFERSON	35	28
FED. ROAD DIST. NO. 7	ILLINOIS	FEDERAL AID PROJECT		
CONTRACT NO. 95437				

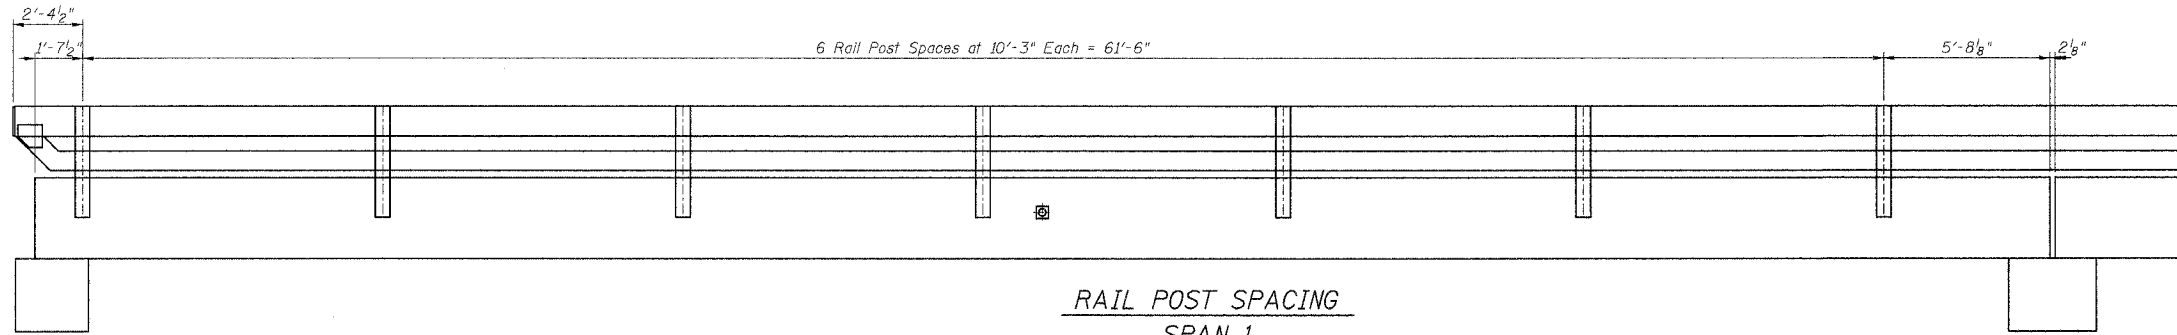


RAIL POST SPACING
SPAN 1
(Looking North)

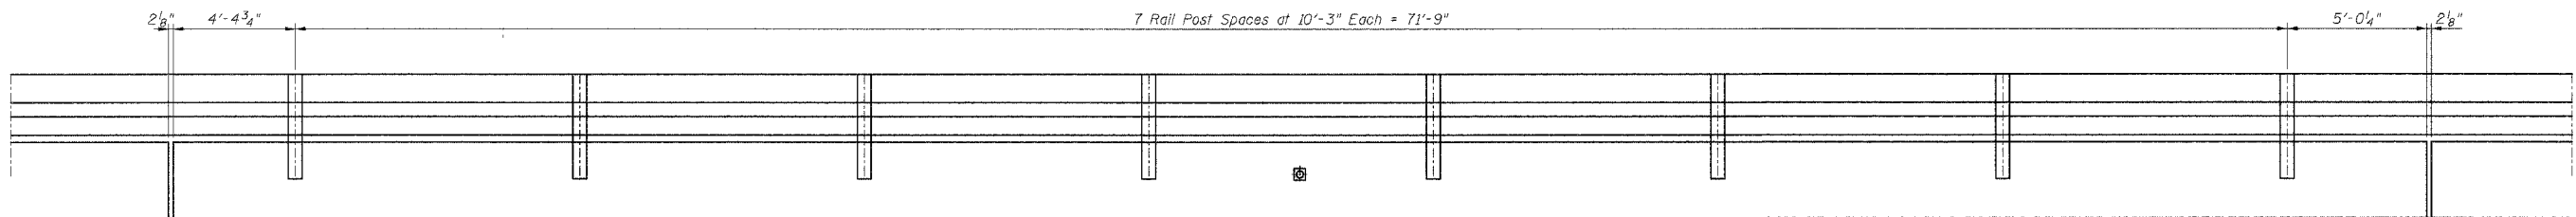

RAIL POST SPACING
SPAN 2
(Looking North)

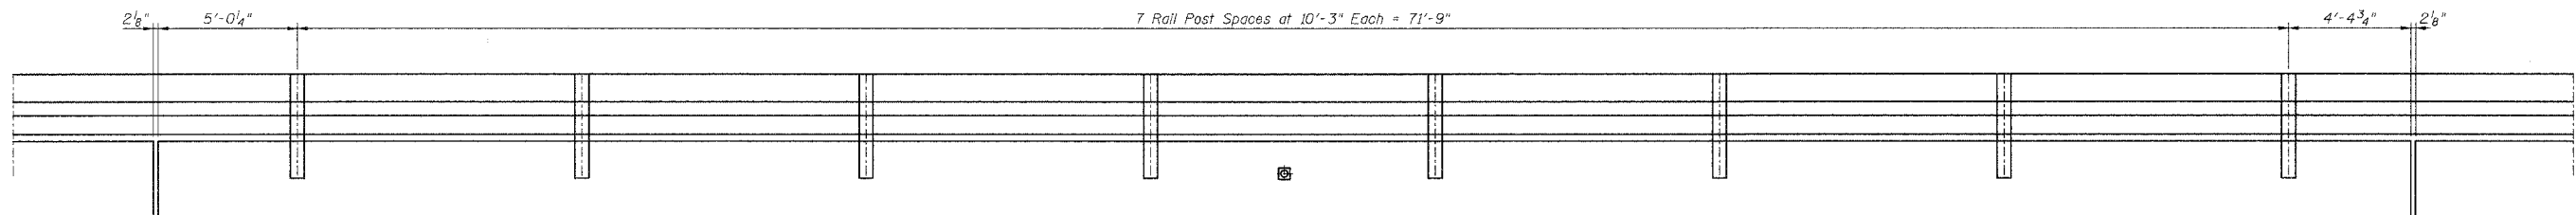

RAIL POST SPACING
SPAN 3
(Looking North)

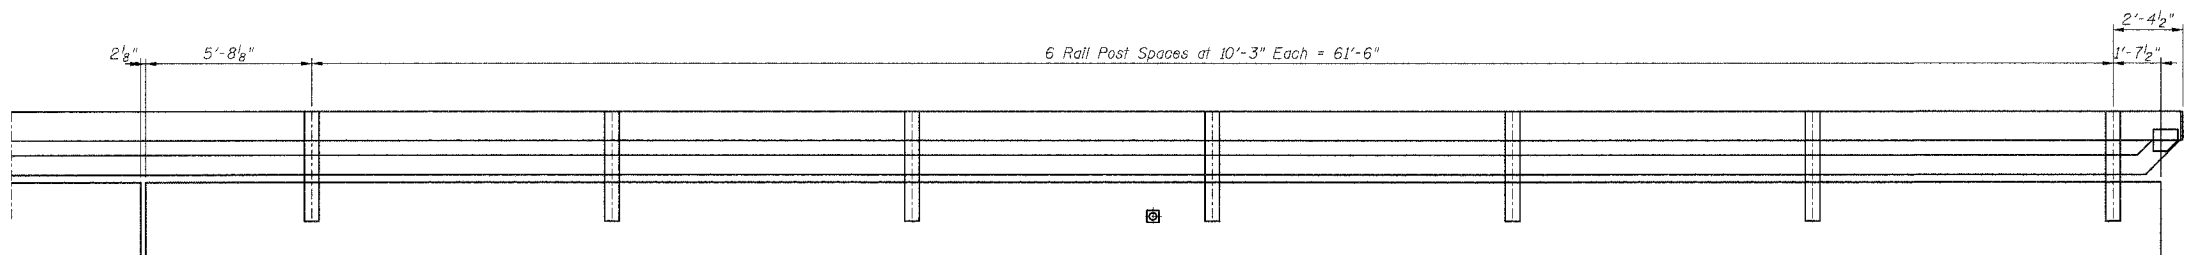

RAIL POST SPACING
SPAN 4
(Looking North)

RAILING POST SPACING
PROPOSED BRIDGE OVER
UNION PACIFIC RAILROAD AND CASEY FORK
TR 227 (GREEN ROAD)
SECTION 98-11120-00-BR
JEFFERSON COUNTY, ILLINOIS

05/24/2005