



ROUTE	SECTION	COUNTY	TOTAL SHEETS	SHEET NO.
TR 225	04-06116-00-BR	SALINE	25	3
SALINE COUNTY		INGRAM HILL ROAD		

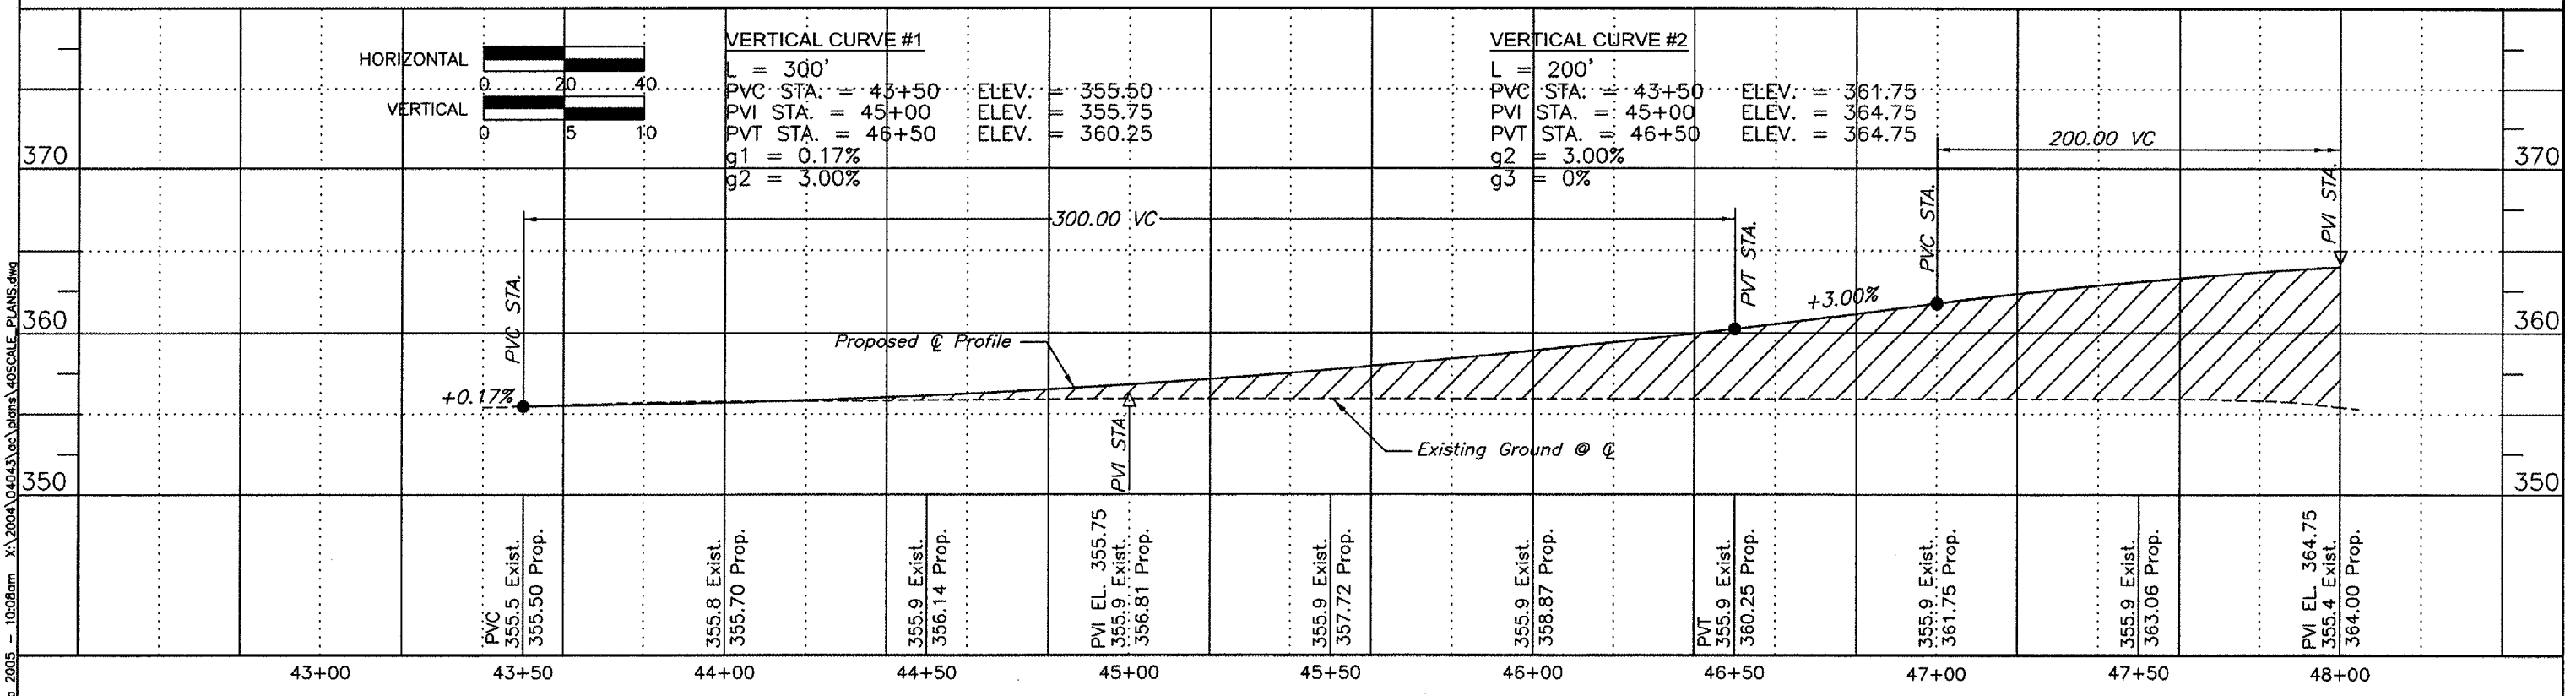

Contract No. 99238

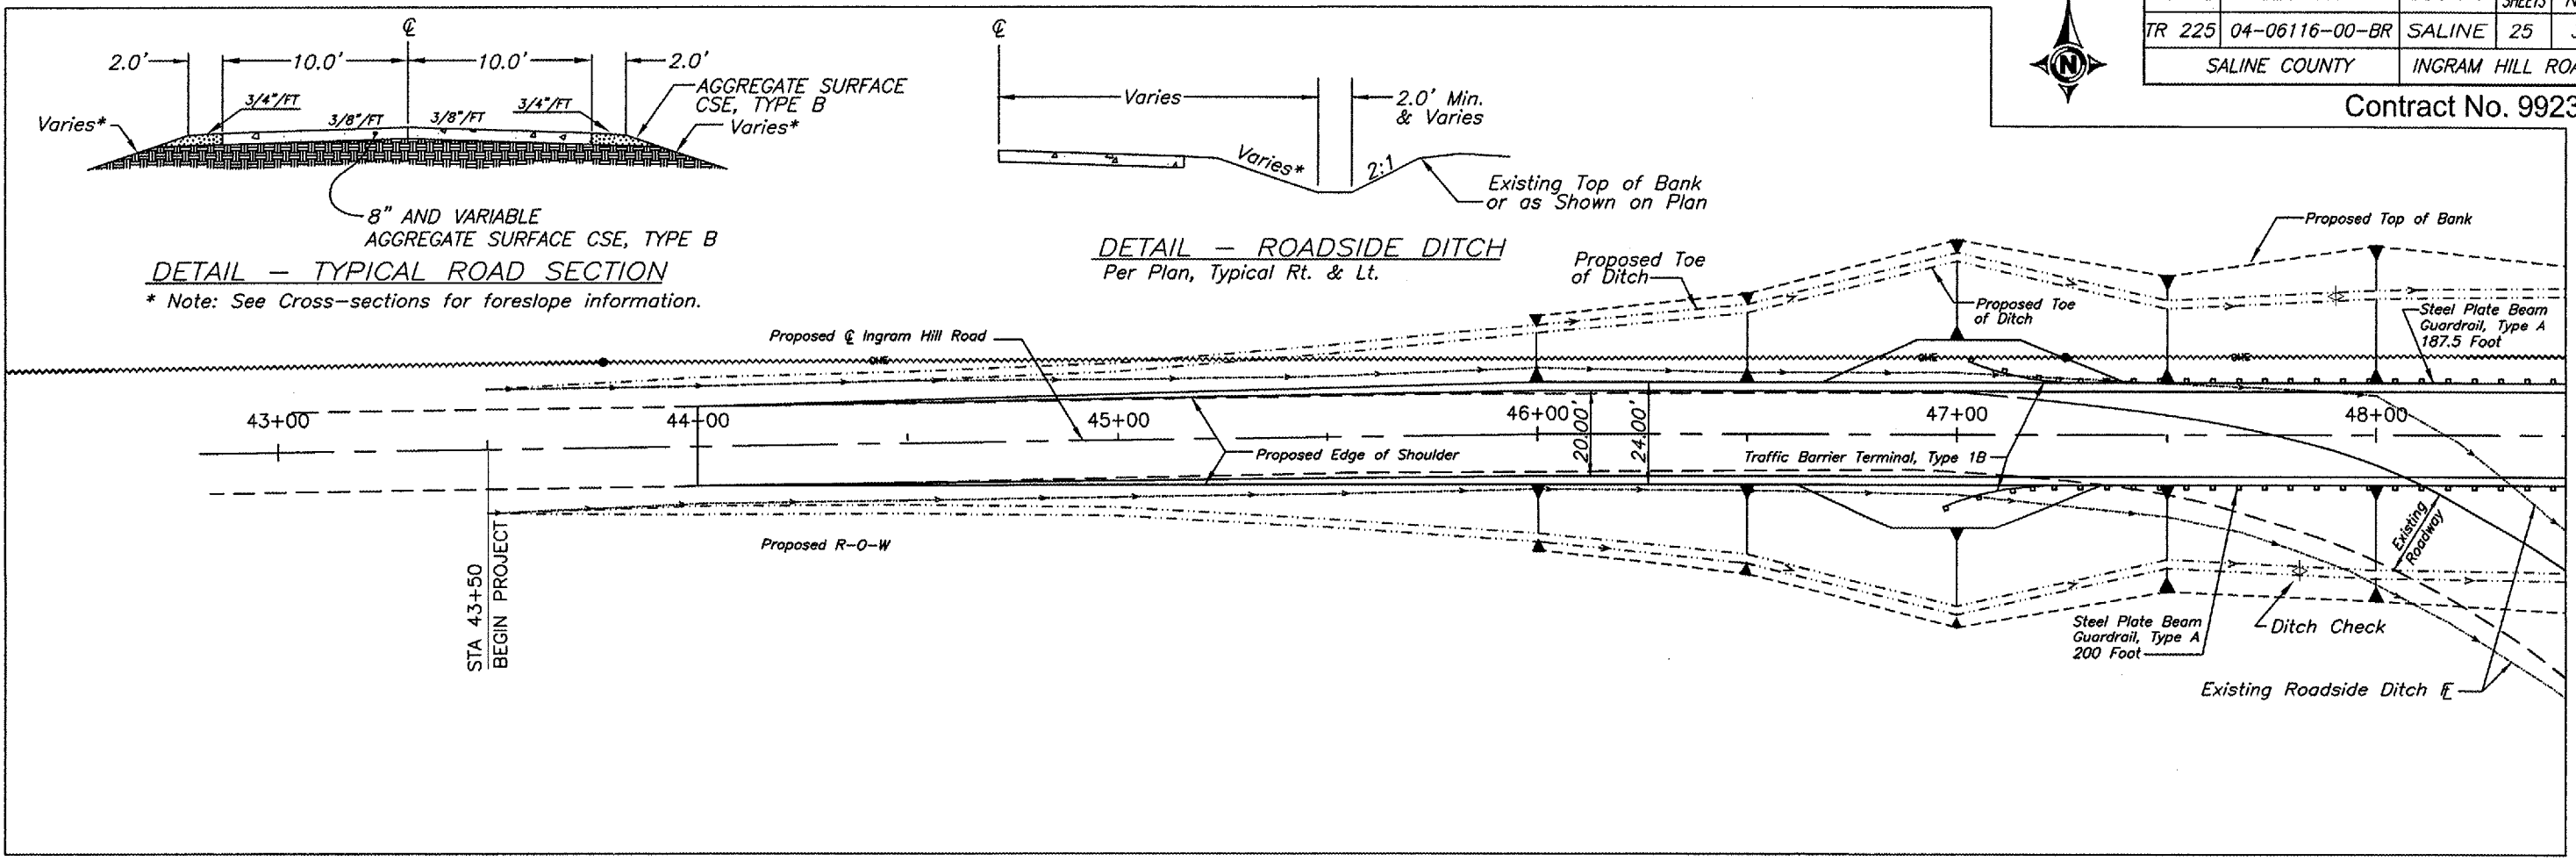

30 Sep 2005 10:08am X:\2004\04043\loc\plans\405SCALE PLANS.dwg