

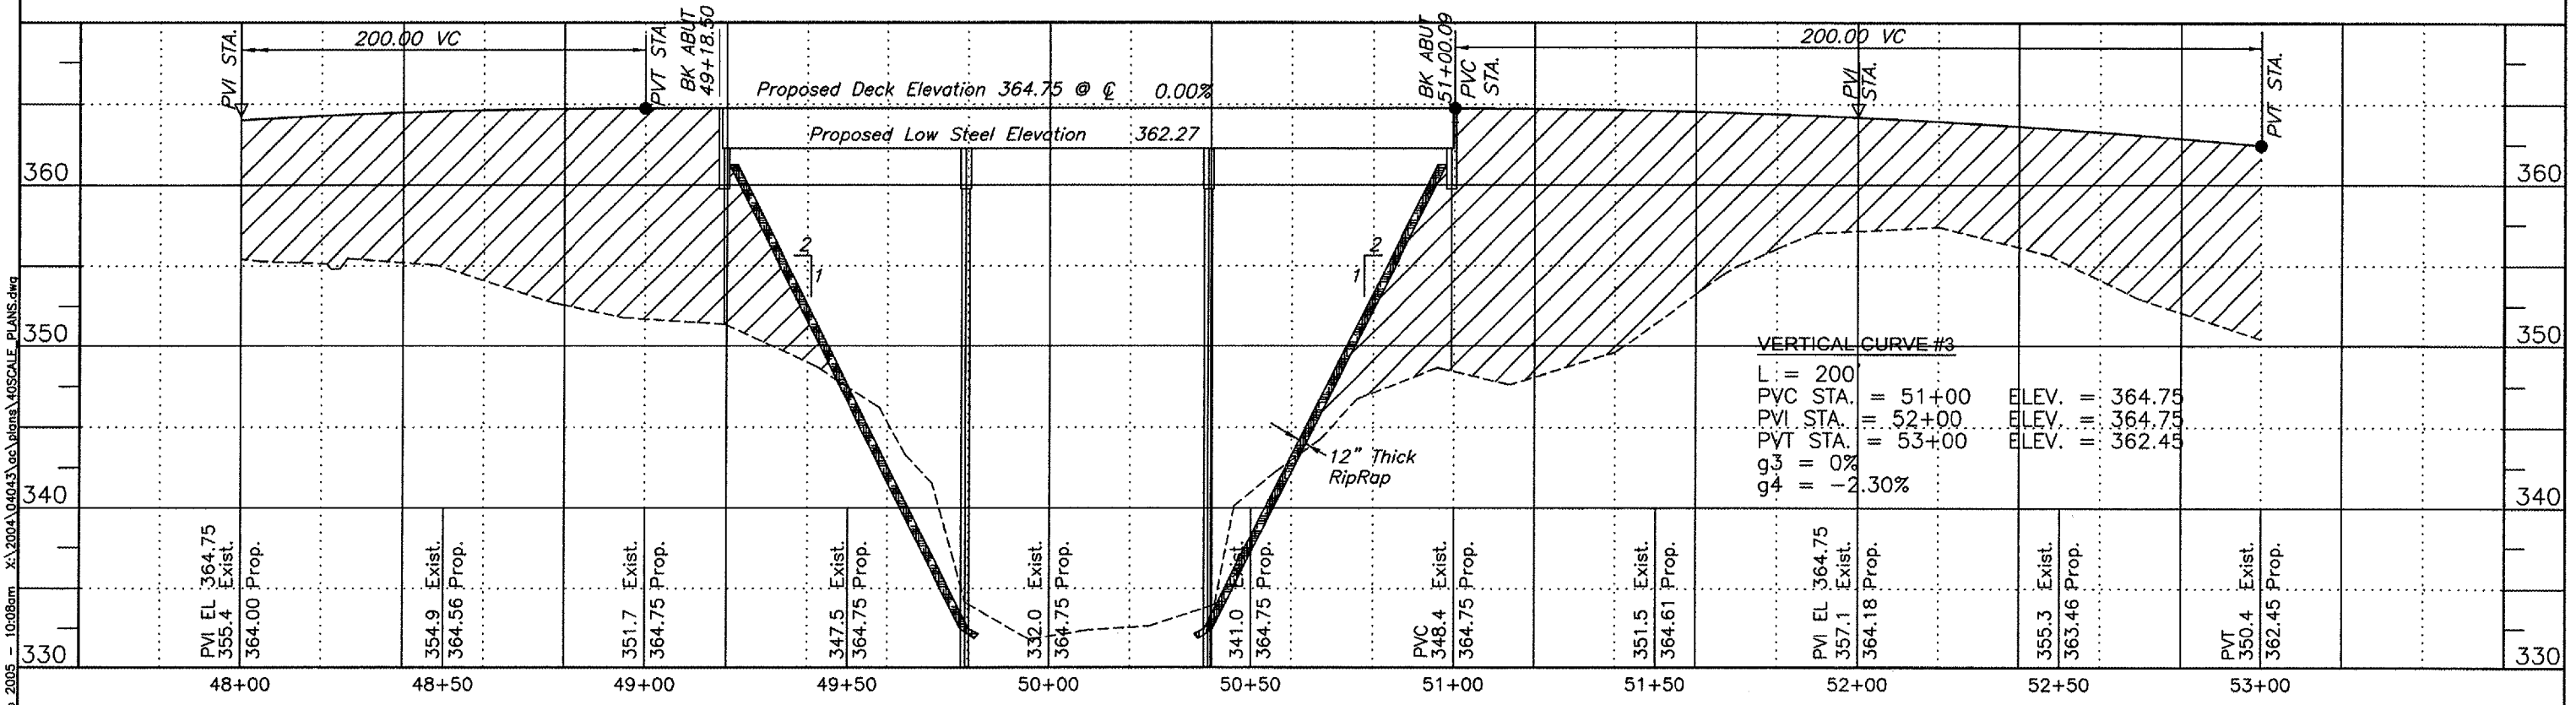


ROUTE	SECTION	COUNTY	TOTAL SHEETS	SHEET NO.
TR 225	04-06116-00-BR	SALINE	25	4
SALINE COUNTY		INGRAM HILL ROAD		

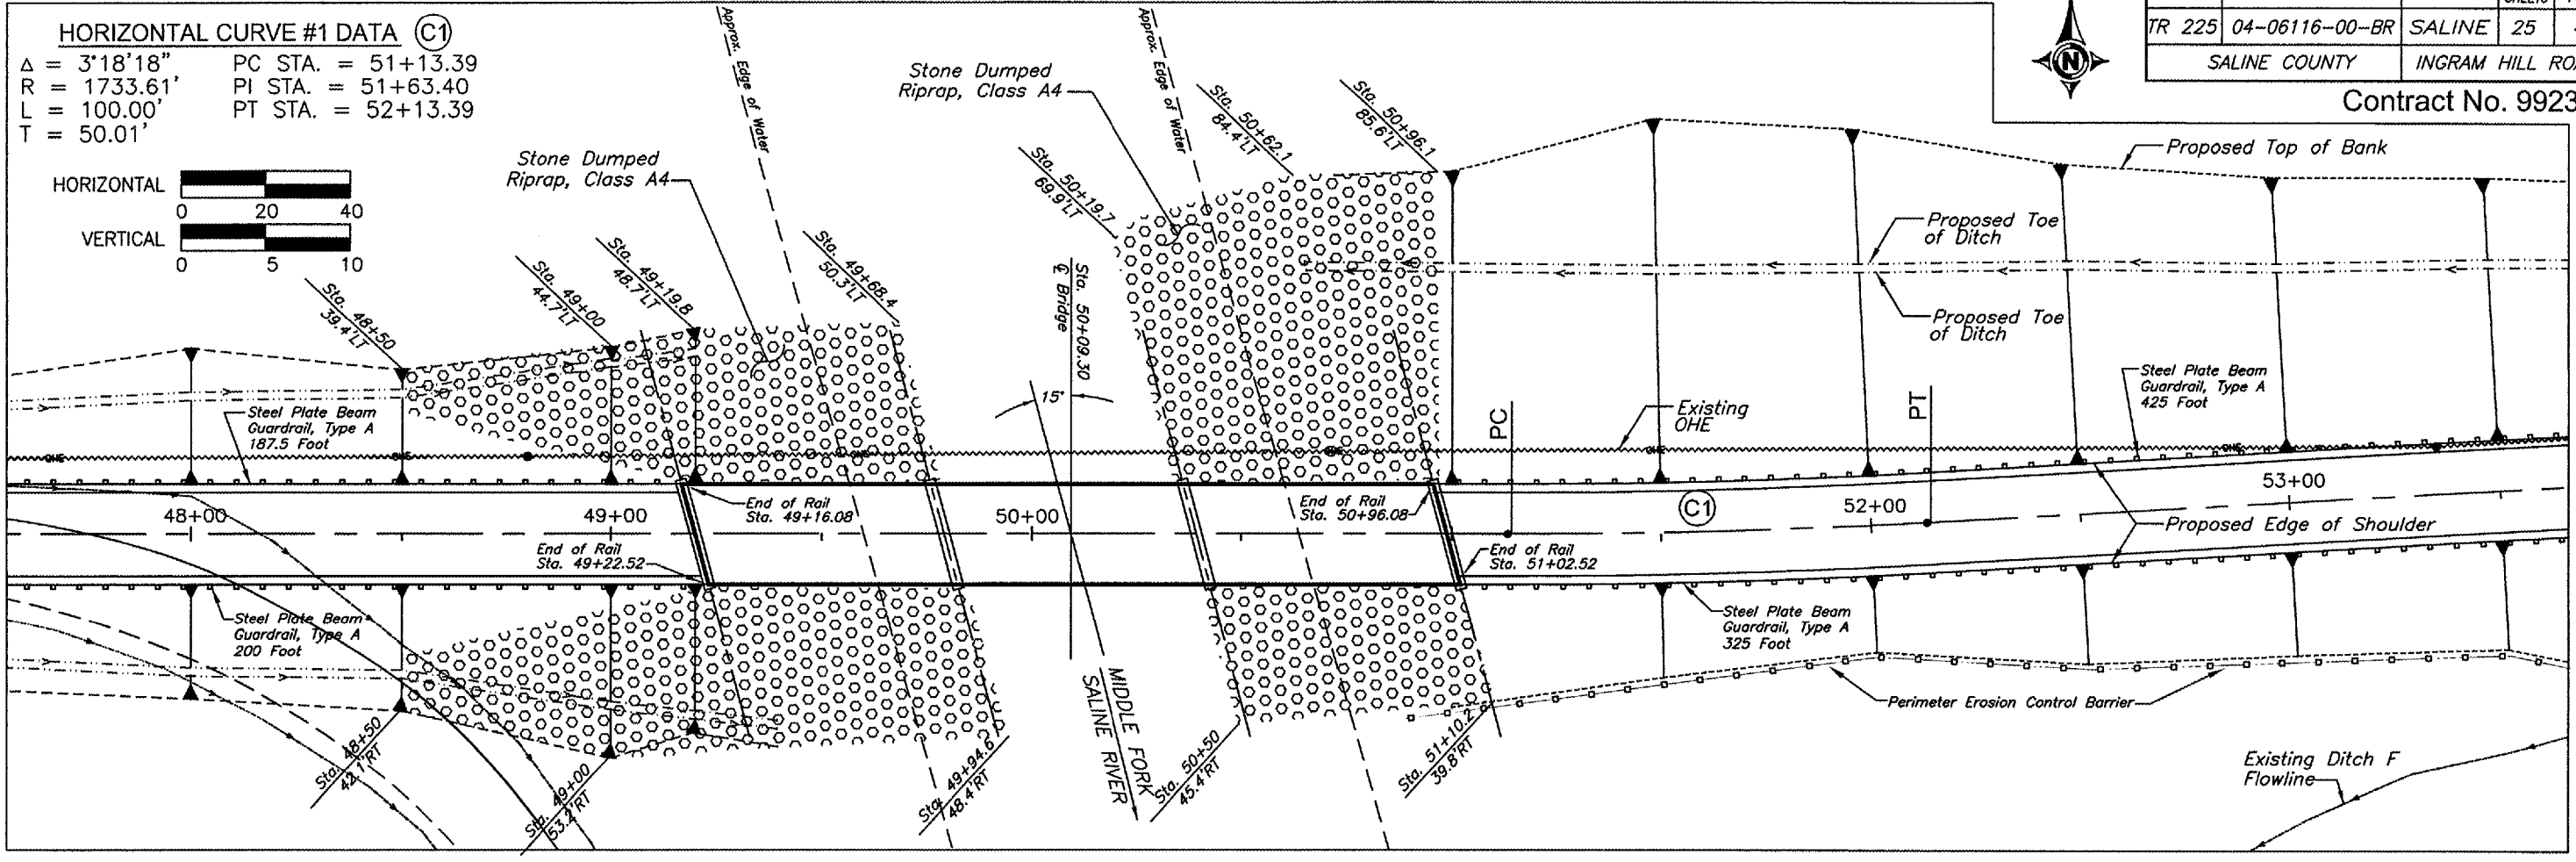

Contract No. 99238

**HORIZONTAL CURVE #1 DATA (C1)**  
 $\Delta = 3'18'18''$  PC STA. = 51+13.39  
 $R = 1733.61'$  PI STA. = 51+63.40  
 $L = 100.00'$  PT STA. = 52+13.39  
 $T = 50.01'$

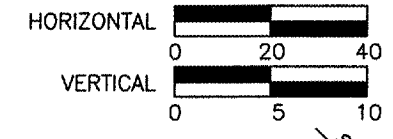

30 Sep 2005 - 10:08am x:\2004\04043\oc\plans\405SCALE\_PLANS.dwg