


ROUTE	SECTION	COUNTY	TOTAL SHEETS	SHEET NO.
TR 225	04-06116-00-BR	SALINE	25	16
SALINE COUNTY		INGRAM HILL ROAD		

Contract No. 99238

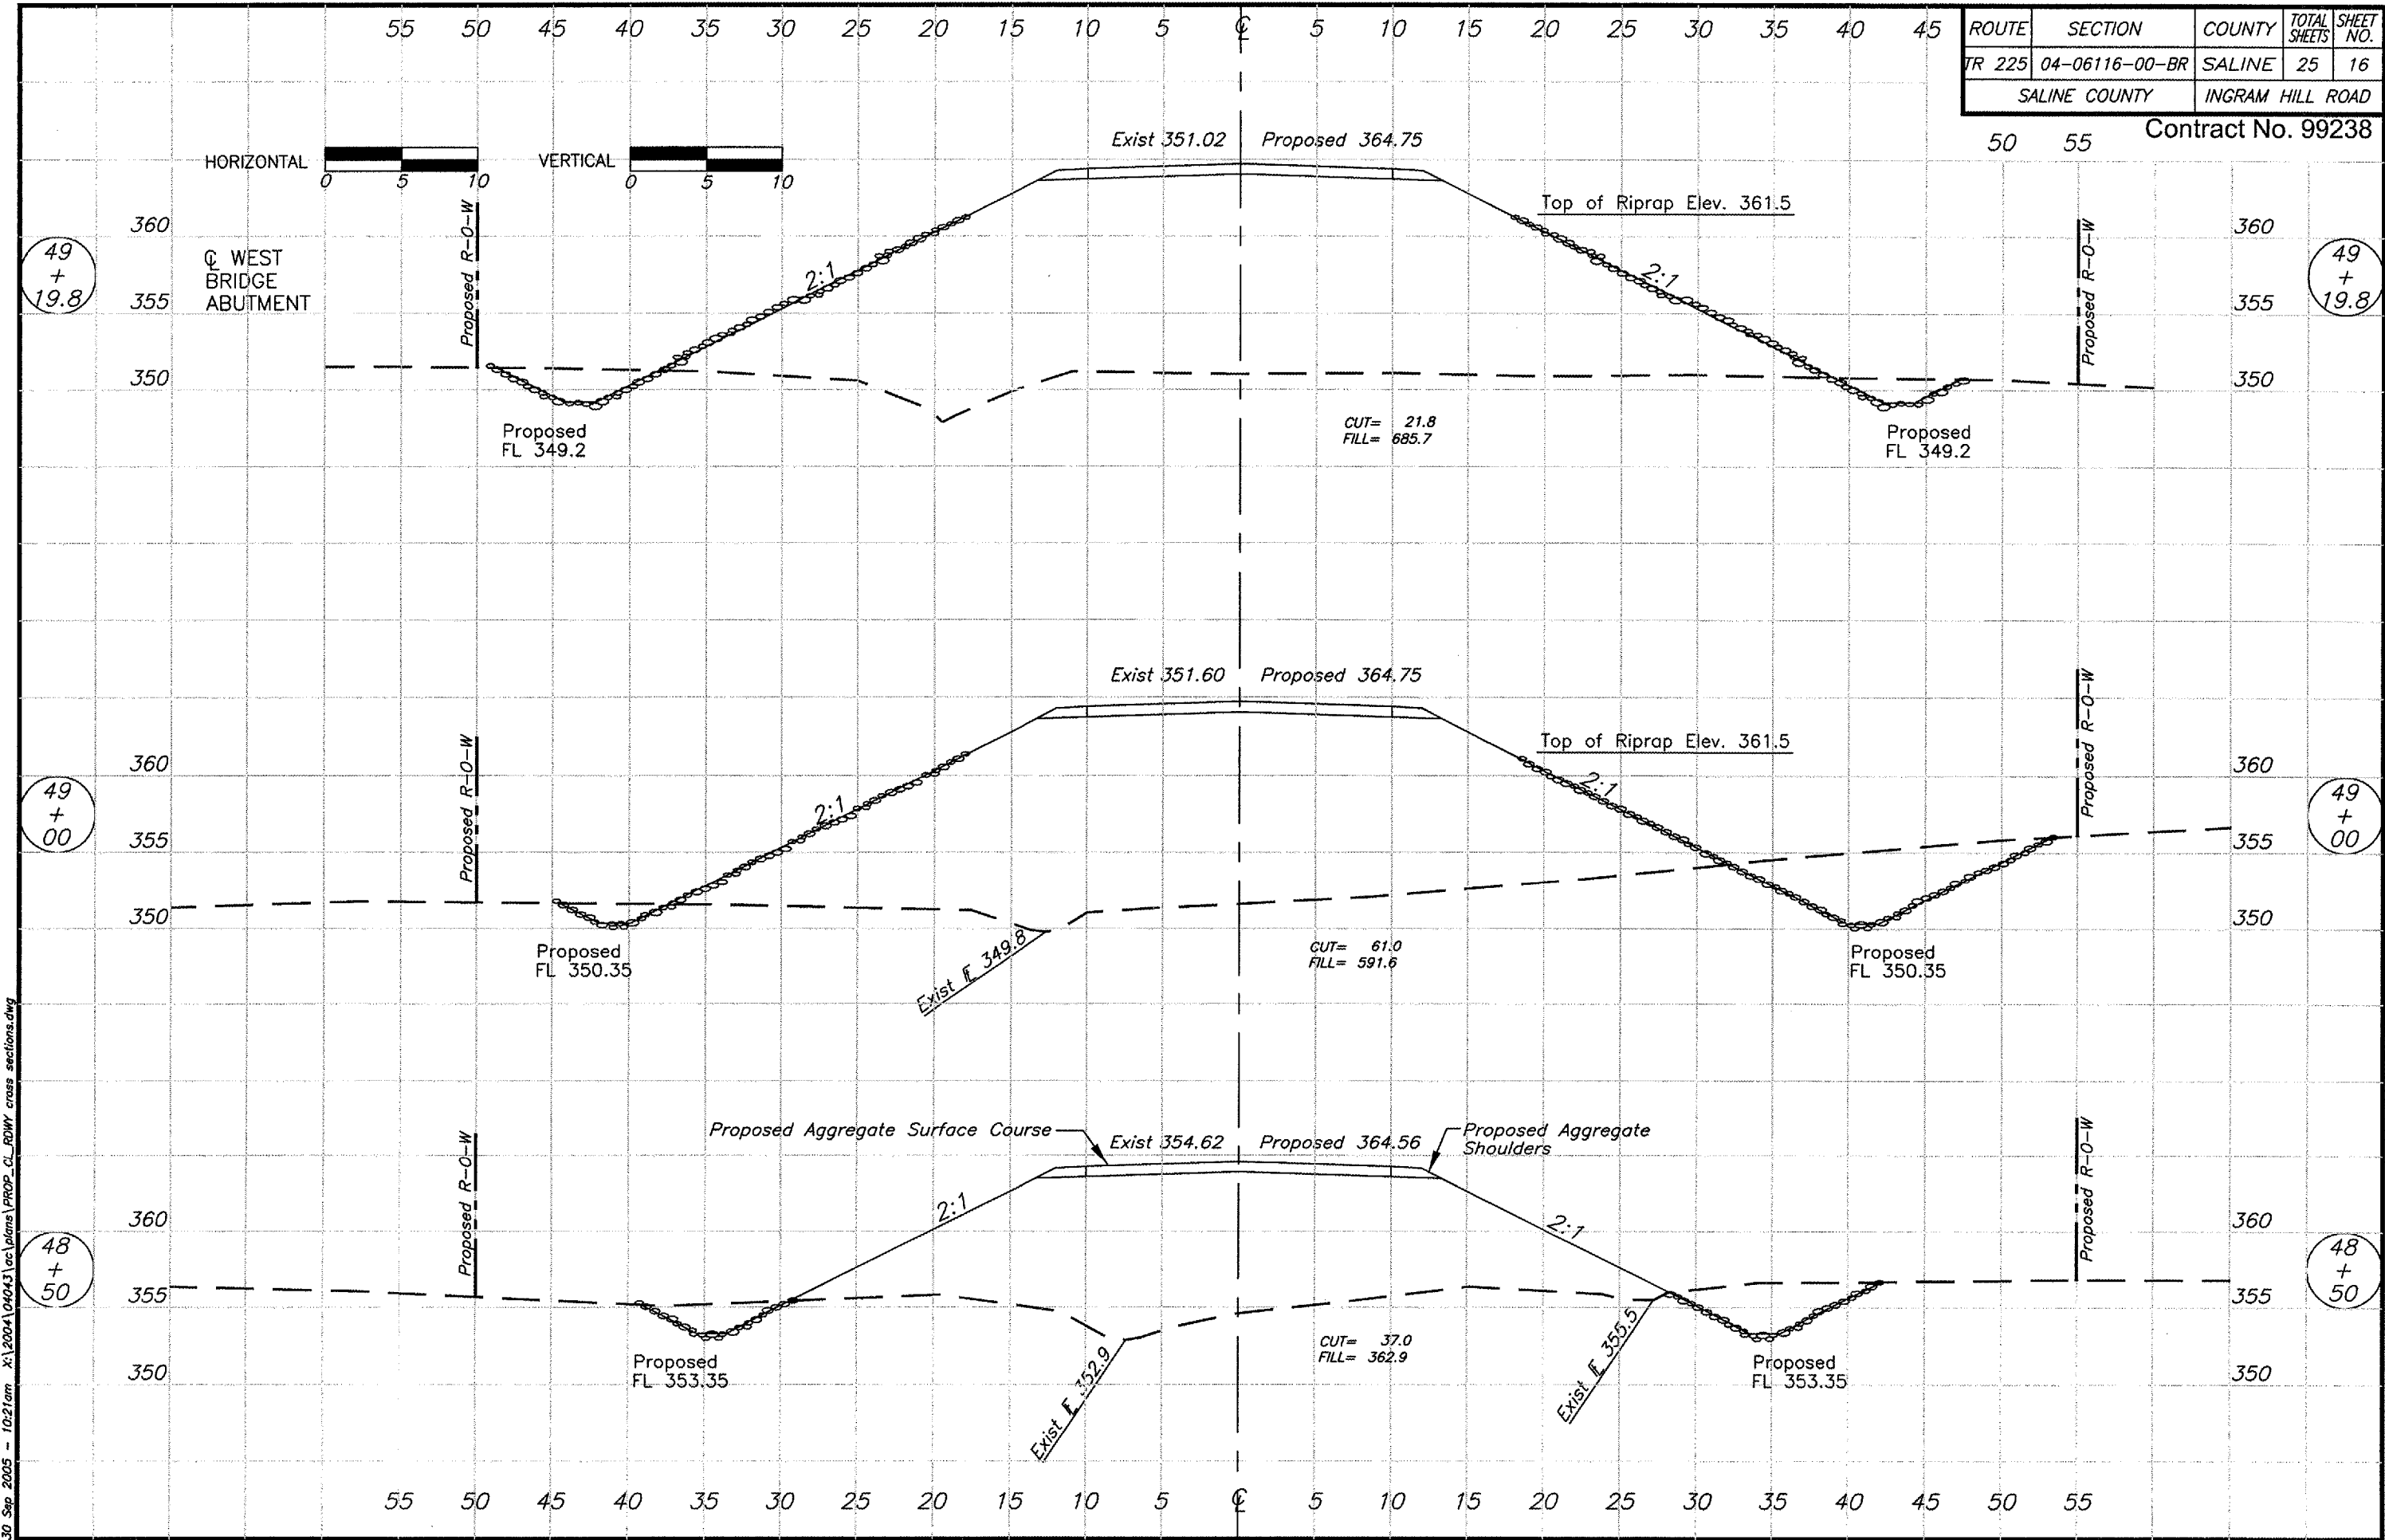

30 Sep 2005 - 10:21am X:\2004\04043\loc\plans\PROP_CL_RDWY cross sections.dwg

STATION 48+50 TO 49+20

BROWN & ROBERTS, INC.