


ROUTE	SECTION	COUNTY	TOTAL SHEETS	SHEET NO.
TR 225	04-06116-00-BR	SALINE	25	19
SALINE COUNTY		INGRAM HILL ROAD		

Contract No. 99238

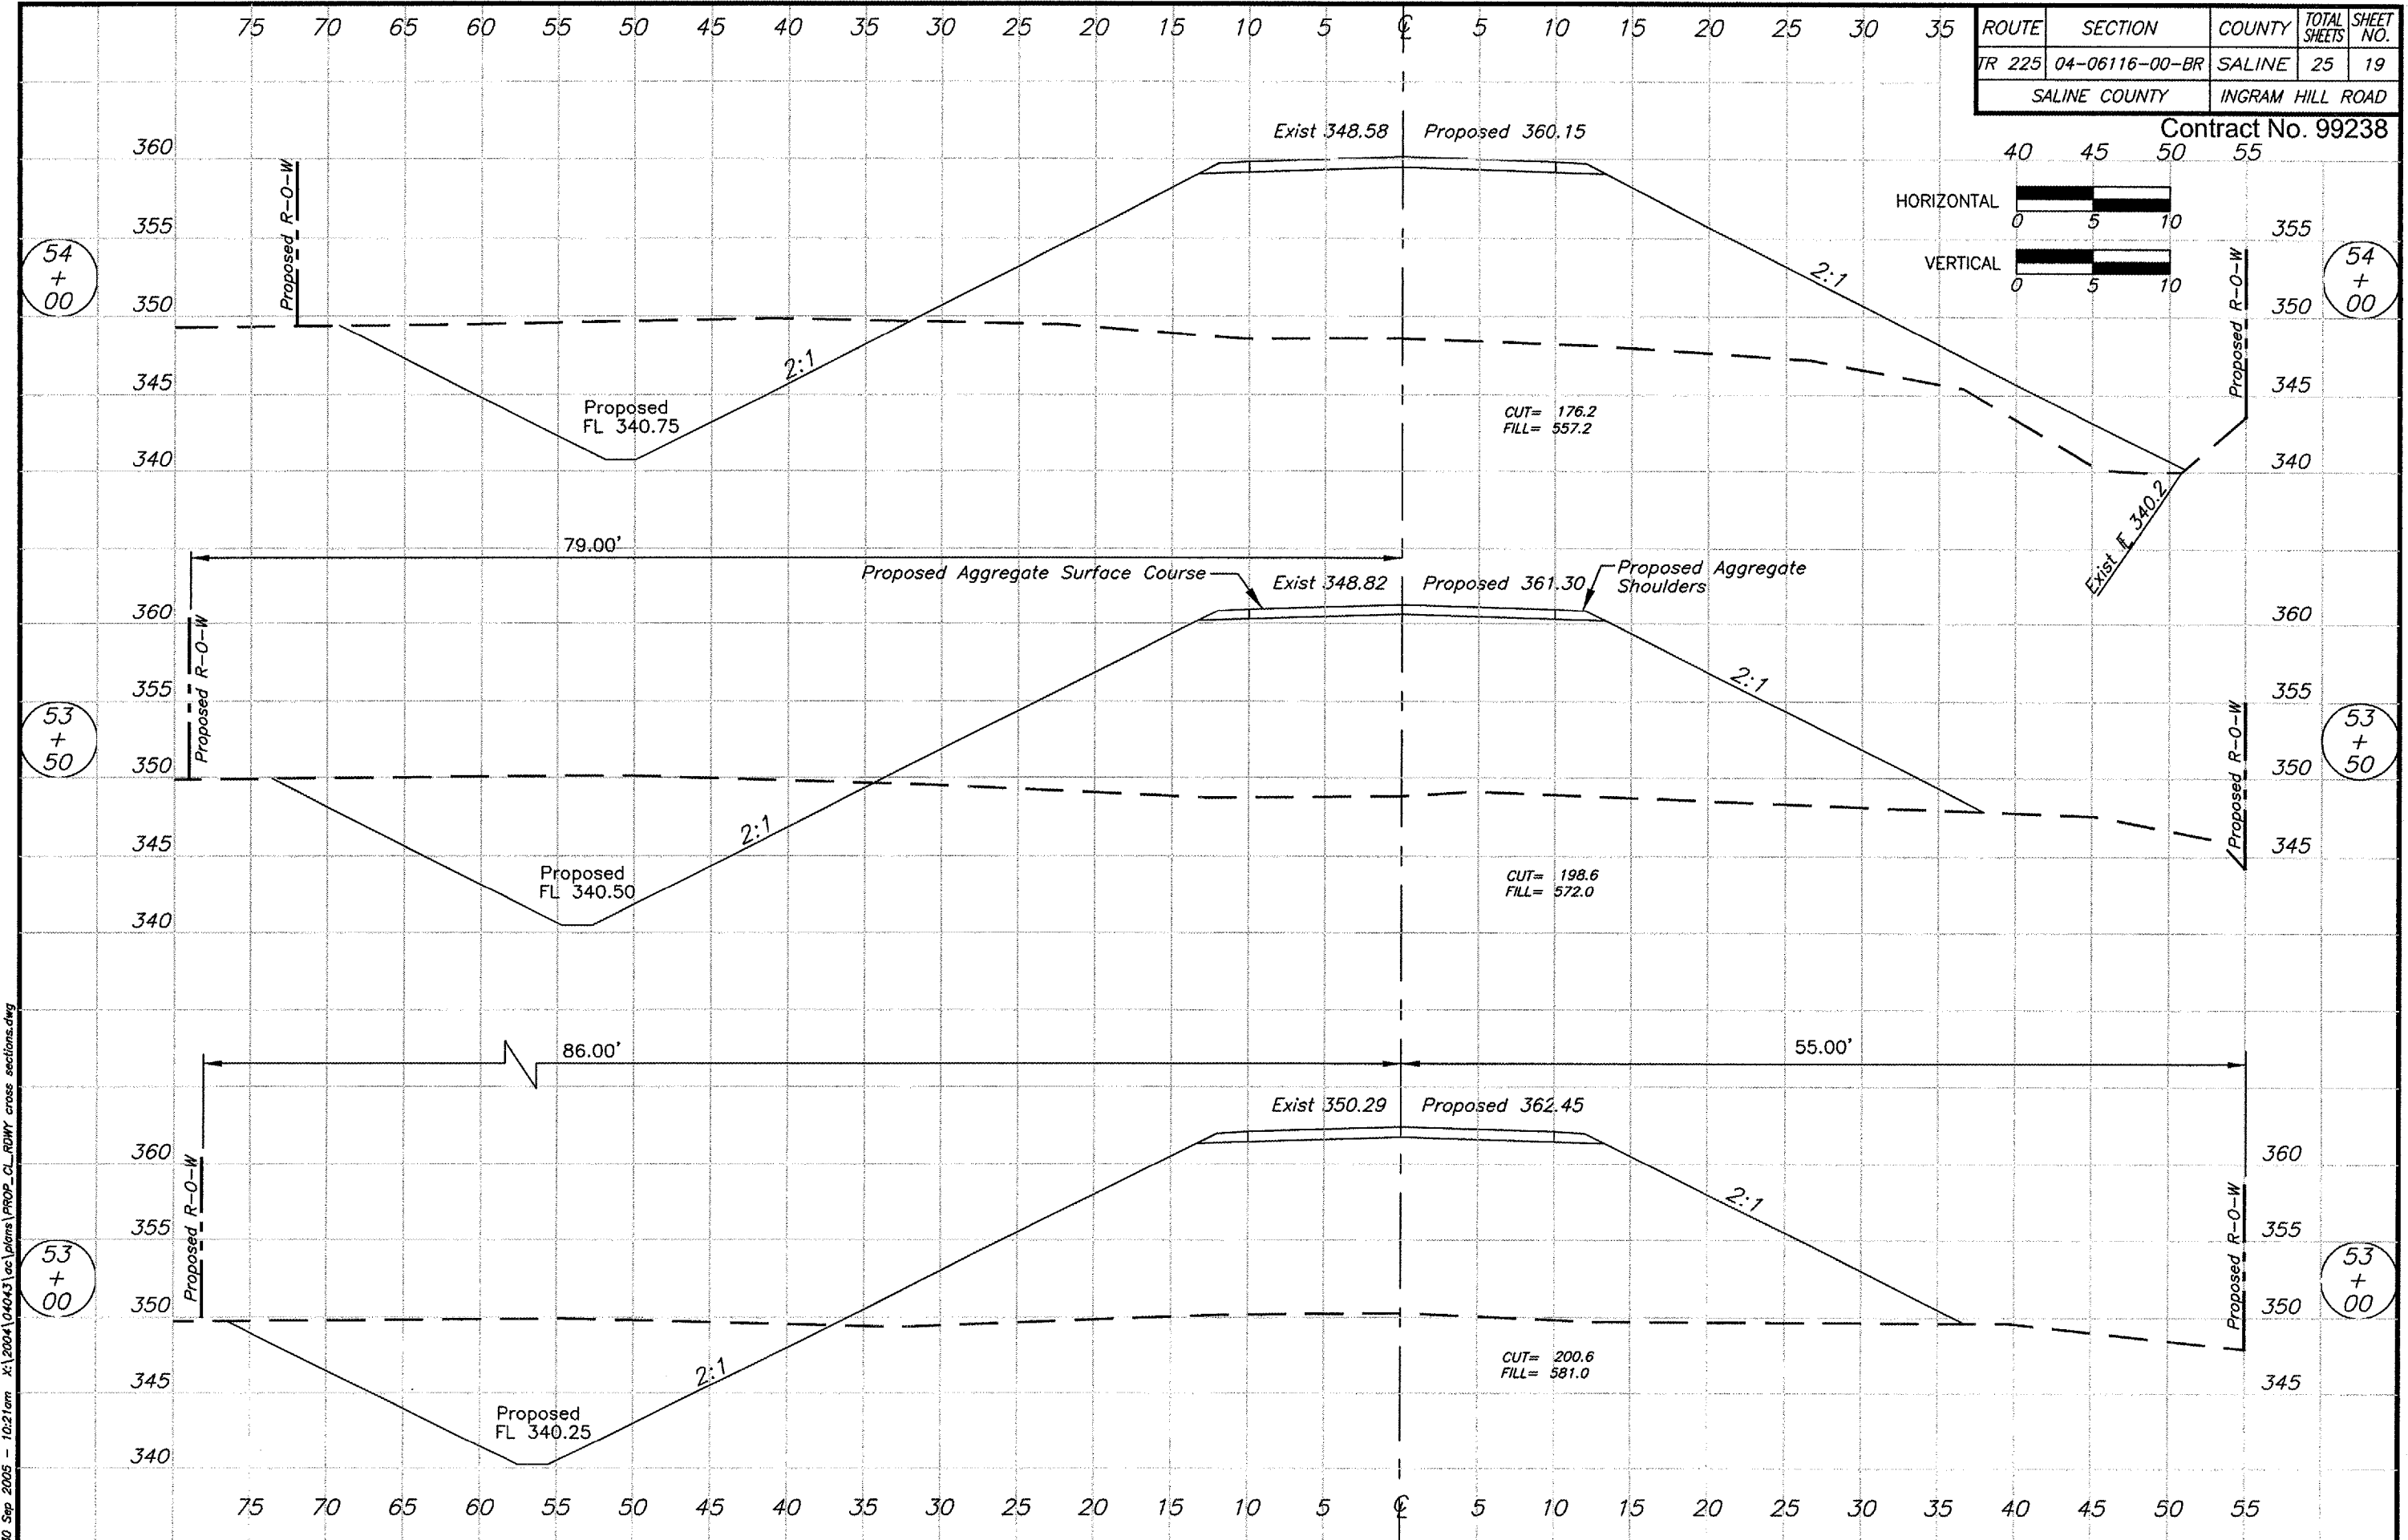

STATION 53+00 TO 54+00

BROWN & ROBERTS, INC.

30 Sep 2005 - 10:21am X:\2004\104043\loc\plans\PROP_CL_RDWY cross sections.dwg