
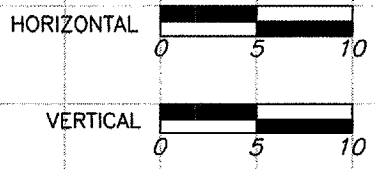


ROUTE	SECTION	COUNTY	TOTAL SHEETS	SHEET NO.
TR 225	04-06116-00-BR	SALINE	25	20
SALINE COUNTY		INGRAM HILL ROAD		

Contract No. 99238

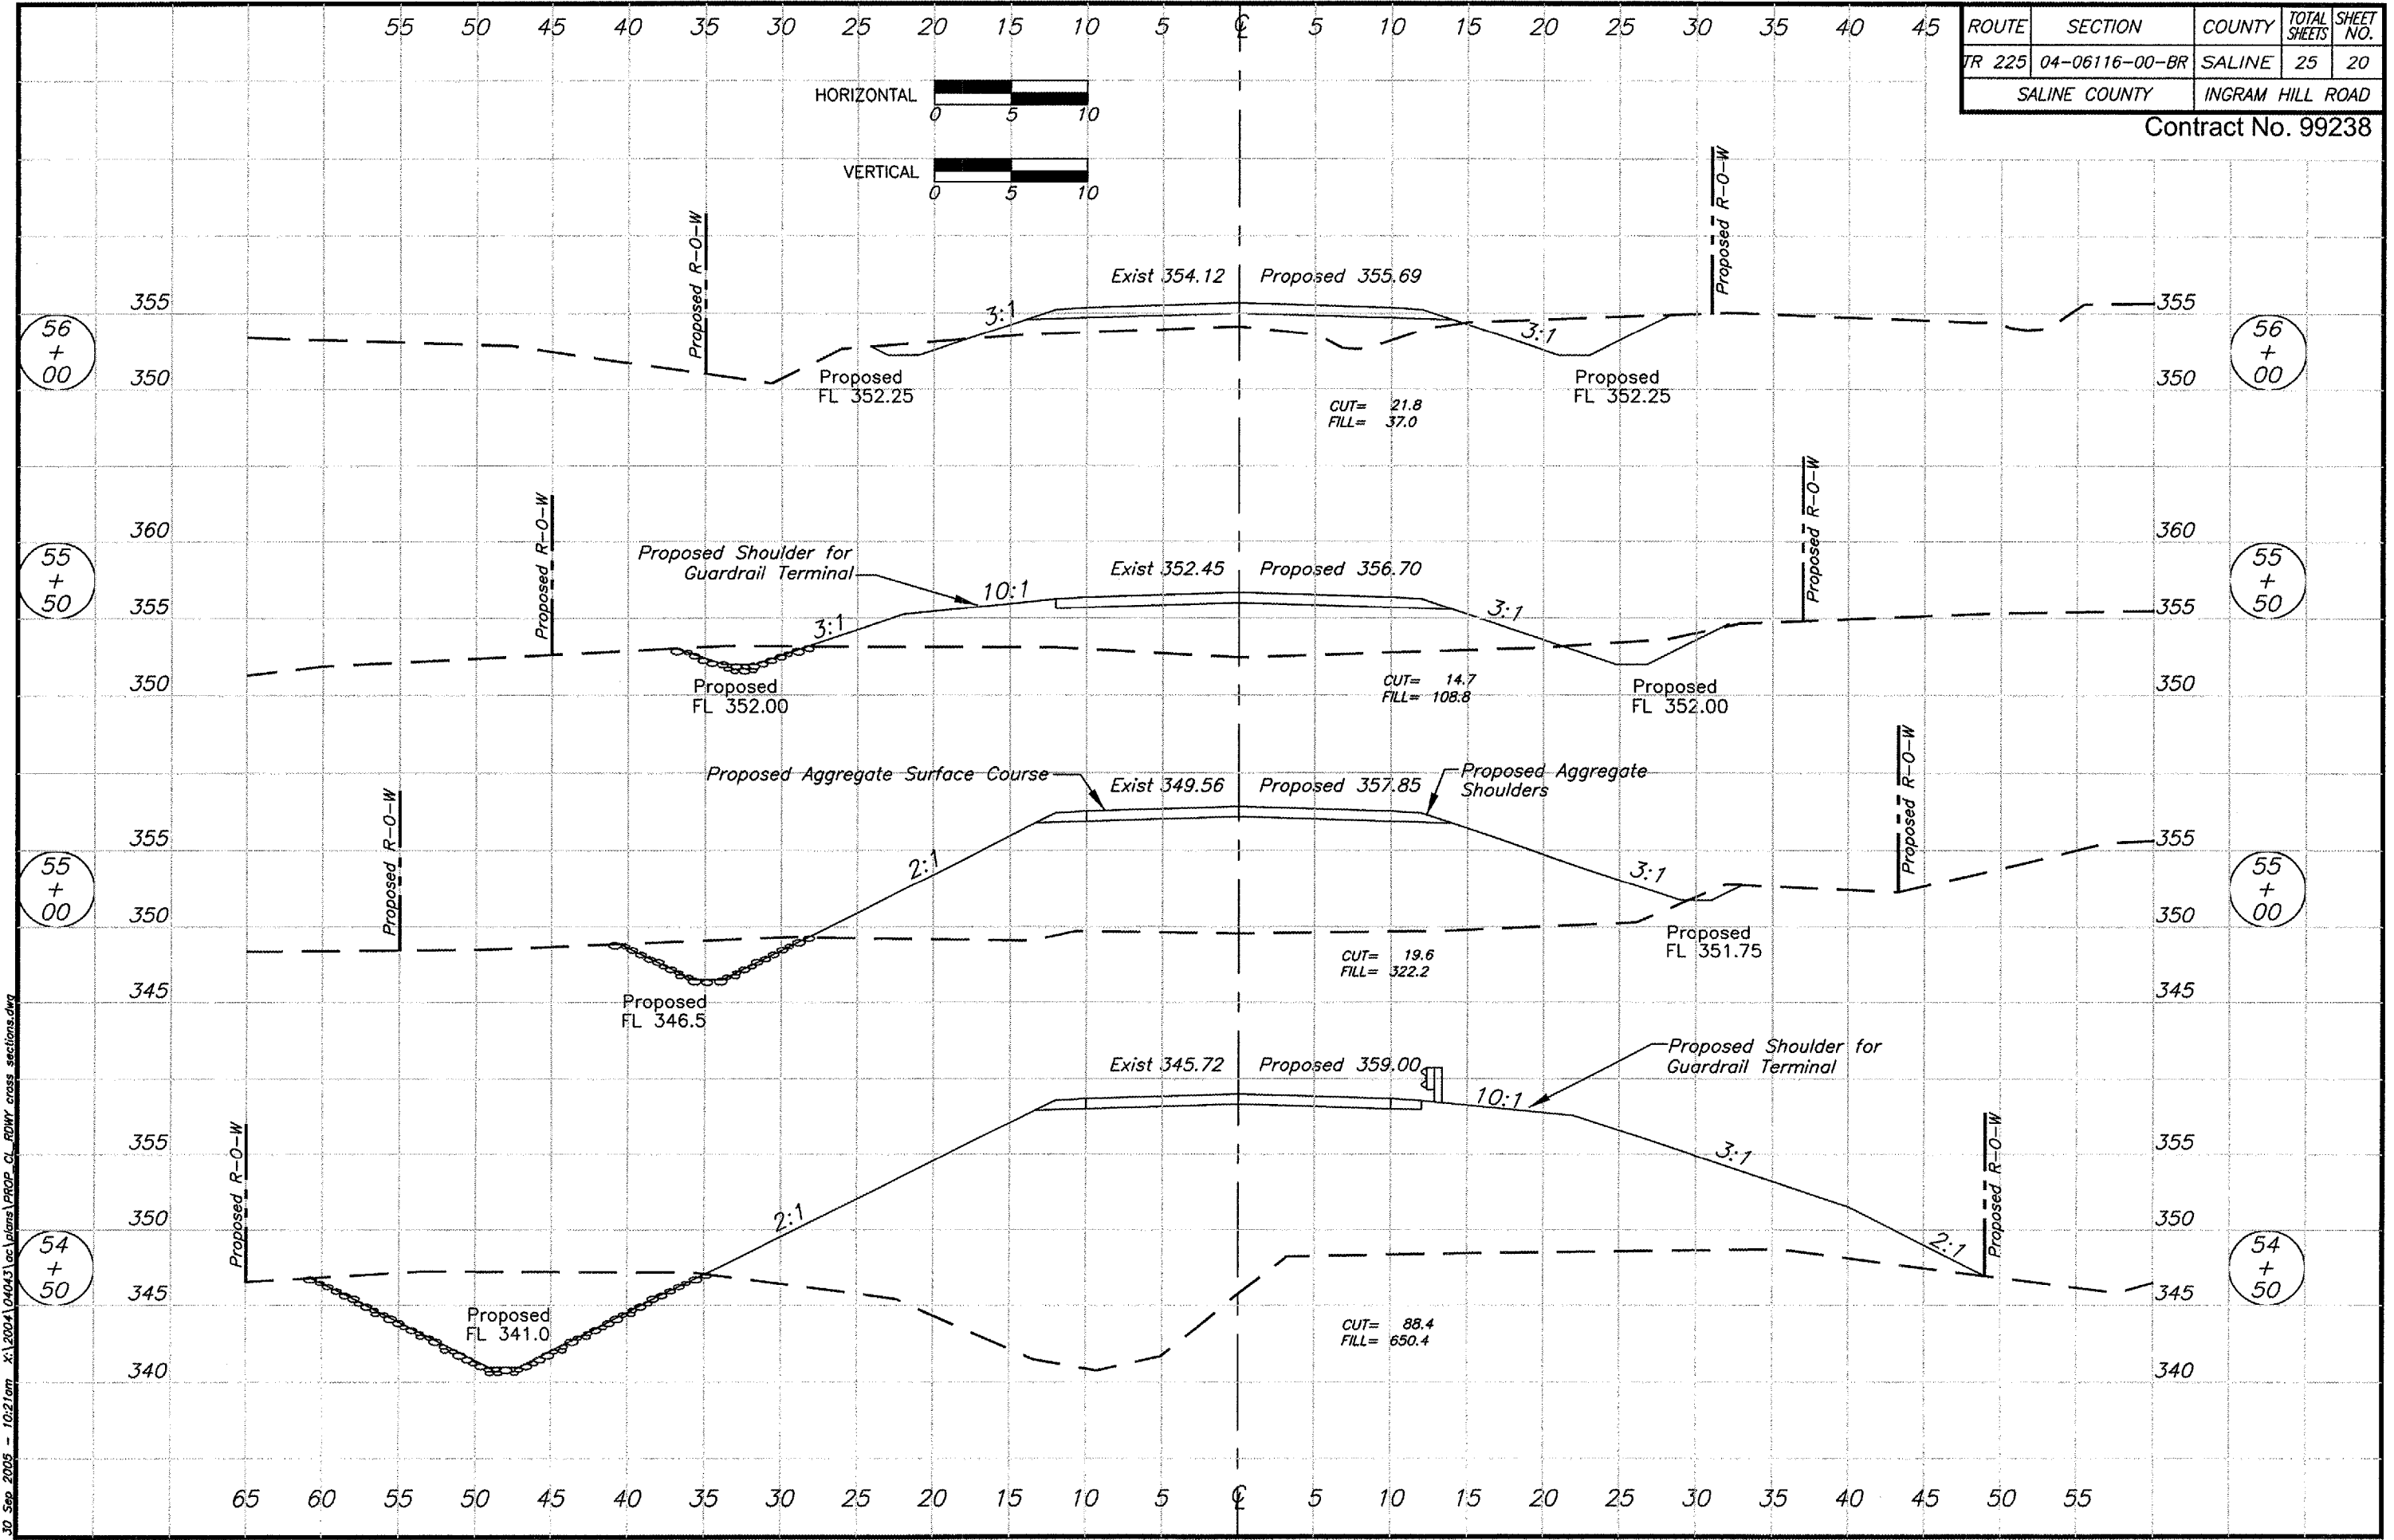

30_Sep_2005 - 10:21am K:\2004\040431\ac\plans\PROP_CL_FDWY_cross_sections.dwg

STATION 54+50 TO 56+00

BROWN & ROBERTS, INC.