


### LEGEND

- ① EXISTING HMA PAVEMENT (+ / - ) 230MM
- ② EXISTING AGGREGATE SHOULDER
- ③ EXISTING P.C.C. SIDEWALK
- ④ EXISTING CURB AND GUTTER, B-15.30 (B-6.12)
- ⑤ PROPOSED AGGREGATE SUB-GRADE, 300MM (12")
- ⑥ PROPOSED COMBINATION CURB AND GUTTER, B-15.30 (B-6.12)
- ⑦ PROPOSED HMA PAVEMENT (FULL DEPTH) 275MM (11") (SEE MIXTURE TABLE FOR REQUIREMENT)
- ⑧ PROPOSED AGGREGATE WEDGE SHOULDER, TYPE B, 150MM (6")

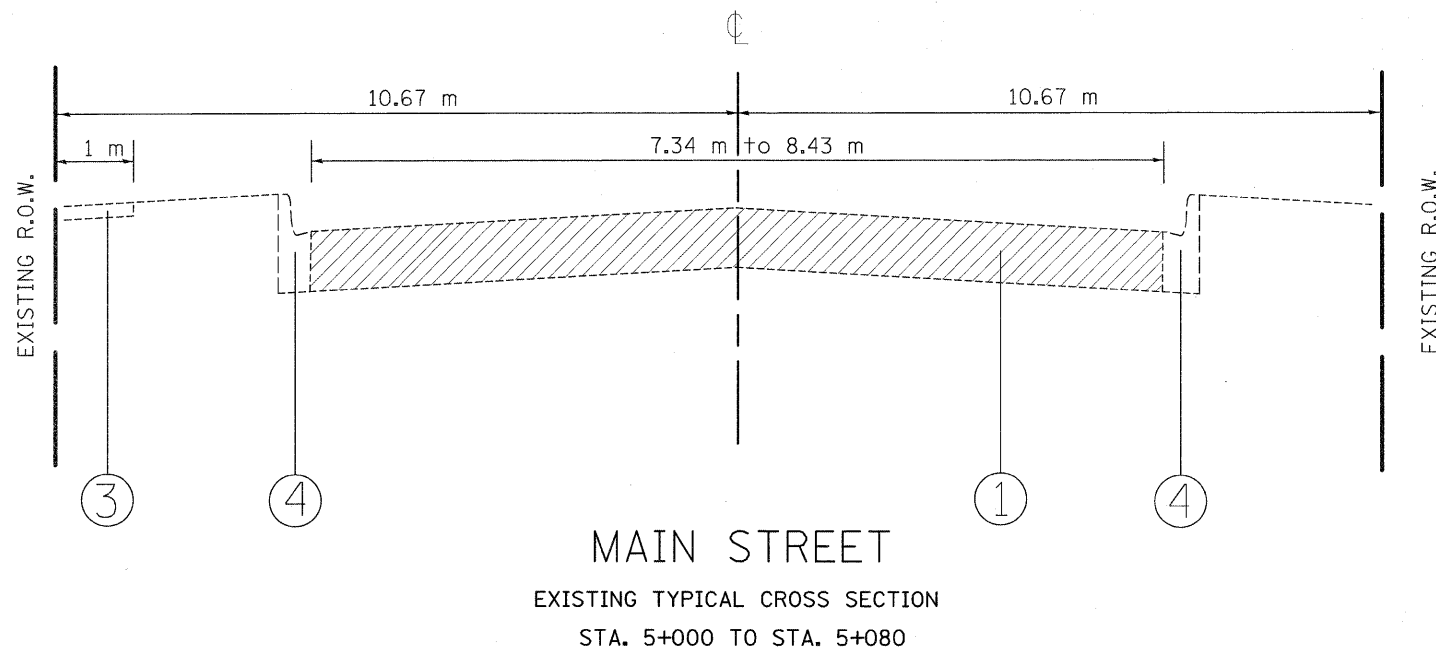

REVISIONS		ILLINOIS DEPARTMENT OF TRANSPORTATION
NAME	DATE	
		MAIN STREET TYPICAL CROSS SECTION
SCALE: NONE		DRAWN BY
DATE: 5/7/2011		CHECKED BY