
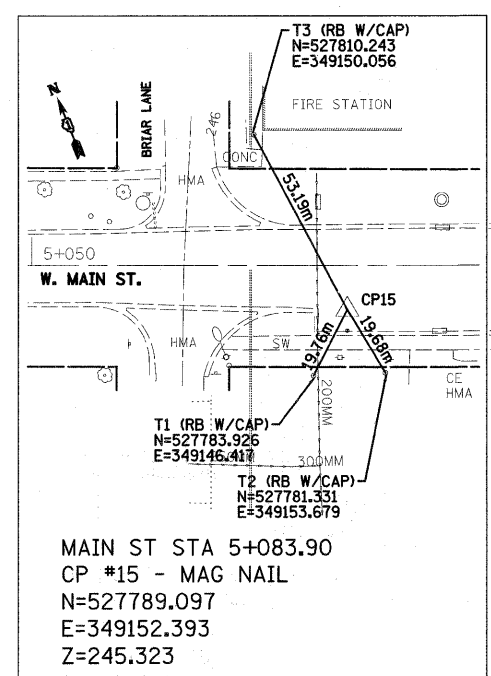
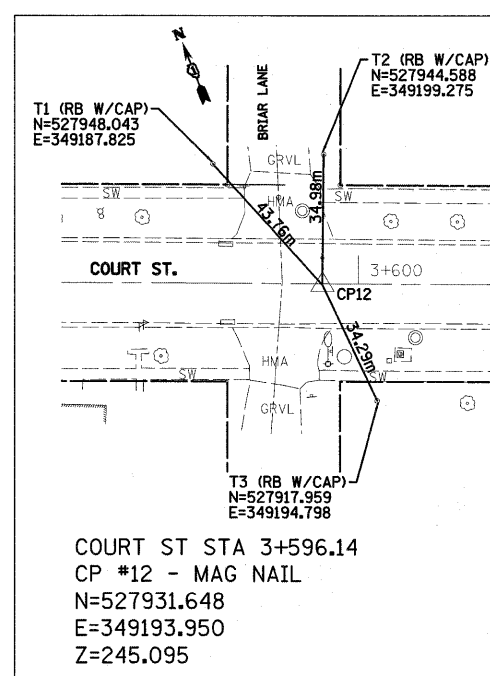
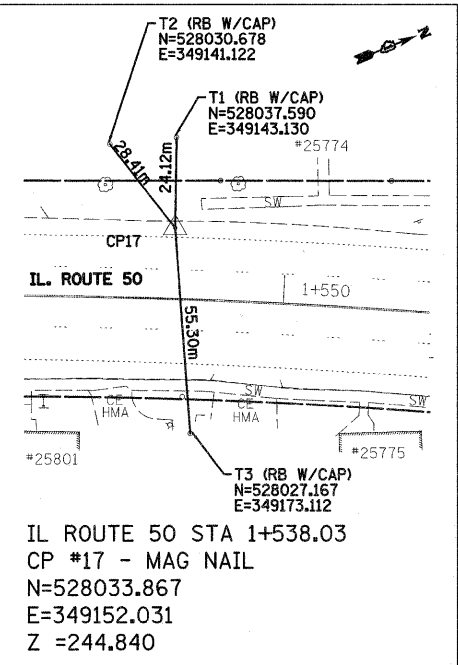
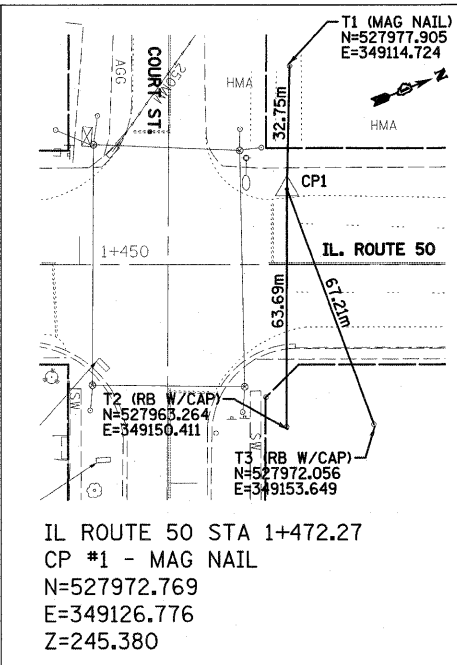
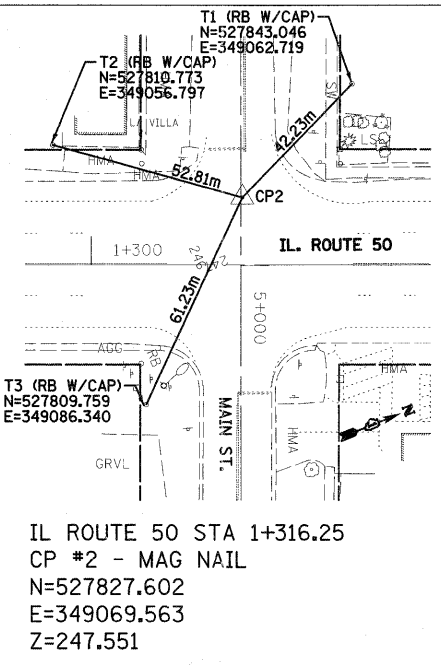
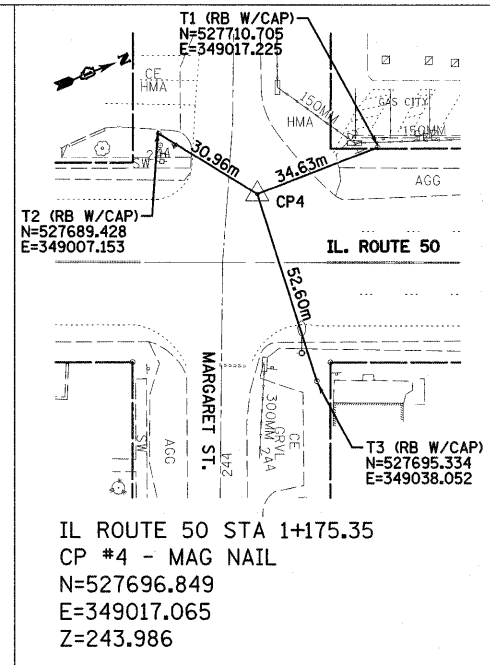


F.A.P. RTE.	SECTION	COUNTY	TOTAL SHEETS	SHEET NO.
840		WILL	121	14
STA.		TO STA.		
FED. ROAD DIST. NO.		ILLINOIS FED. AID PROJECT		

### TIES

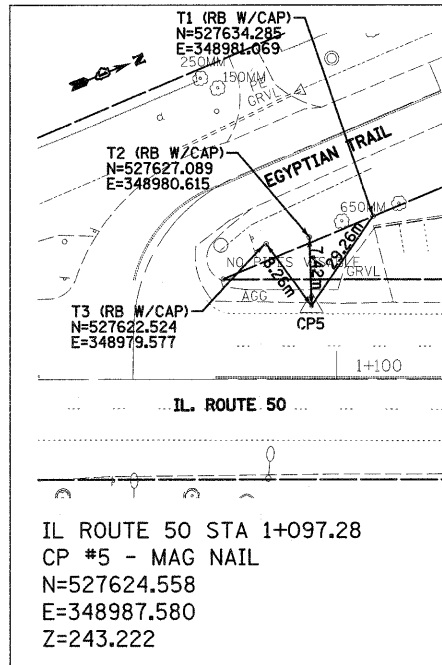

REVISIONS		ILLINOIS DEPARTMENT OF TRANSPORTATION
NAME	DATE	
		IL. RTE. 50 AT MAIN ST. & COURT ST. ALIGNMENT & TIES PLAN
SCALE 1:1000		DRAWN BY
DATE 5/11/2011		CHECKED BY