
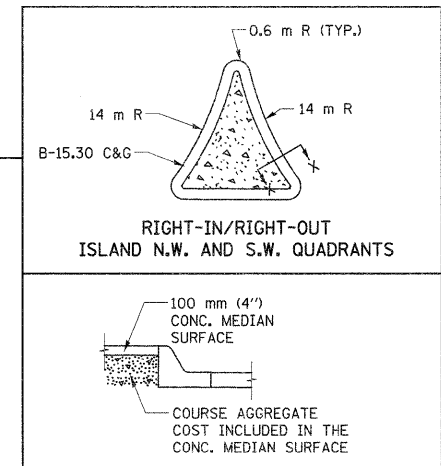
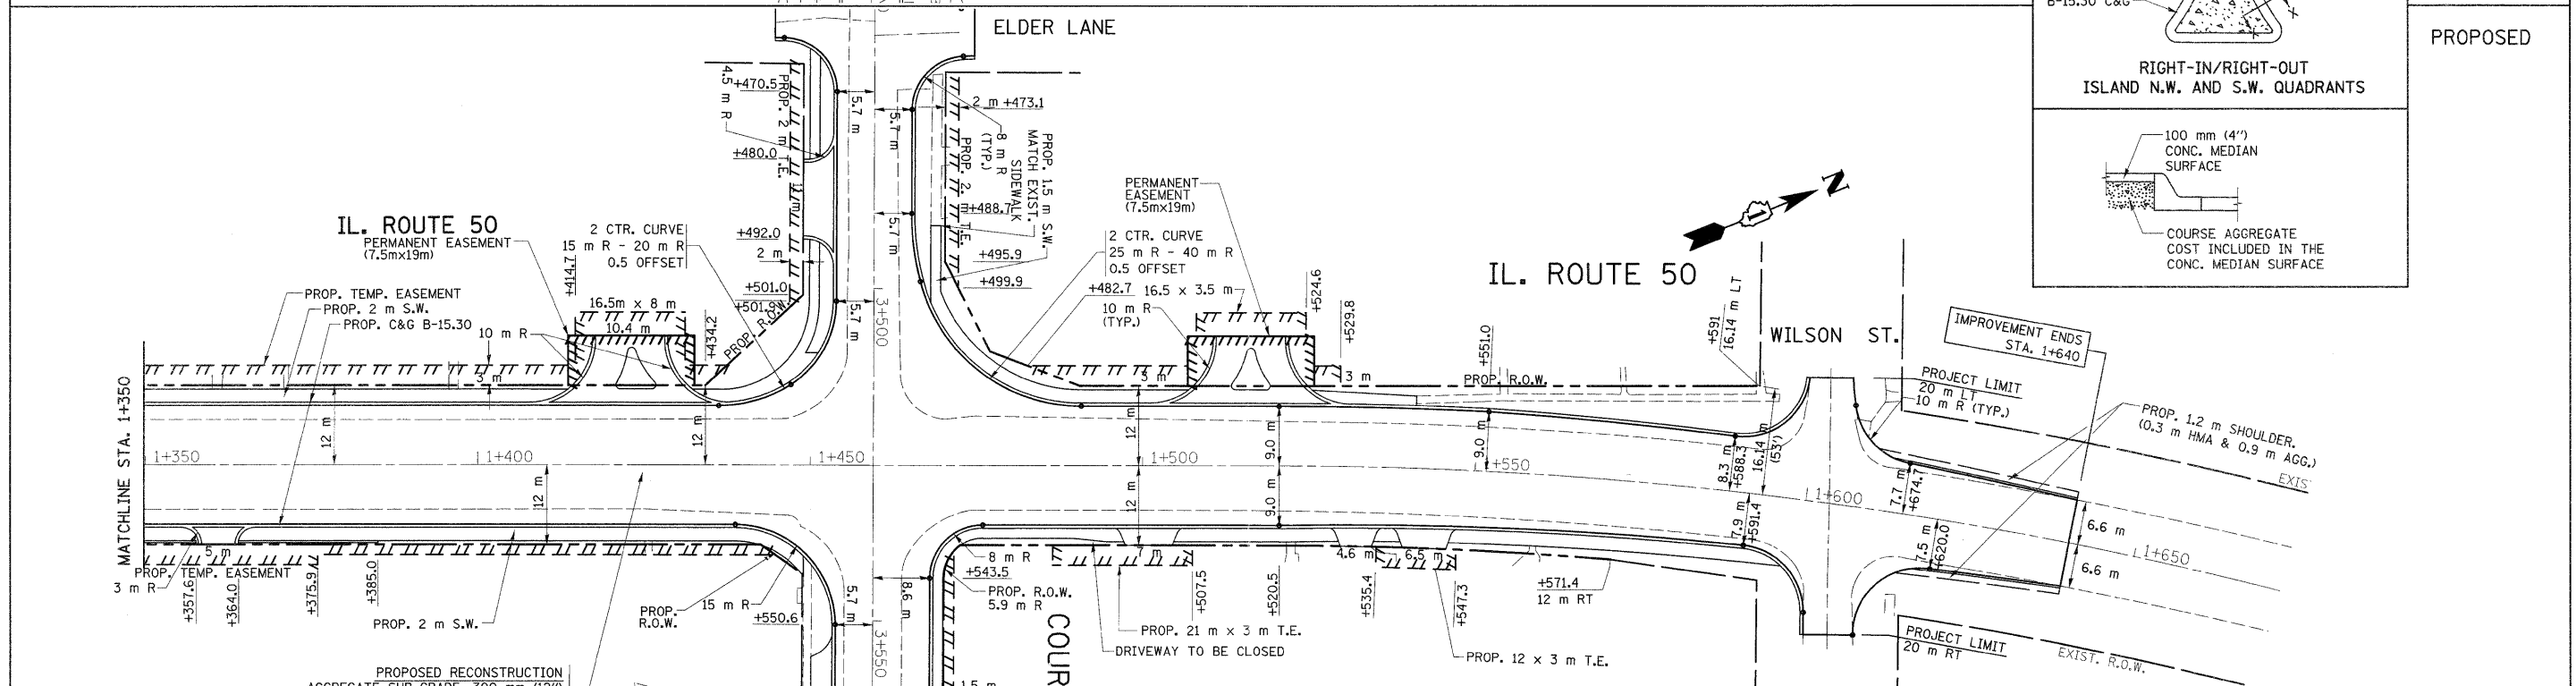


F.A.P. RTE.	SECTION	COUNTY	TOTAL SHEETS	SHEET NO.
840	143N	WILL	121	34
STA. 1+350 TO STA. 1+640				
FED. ROAD DIST. NO.			ILLINOIS FED. AID PROJECT	

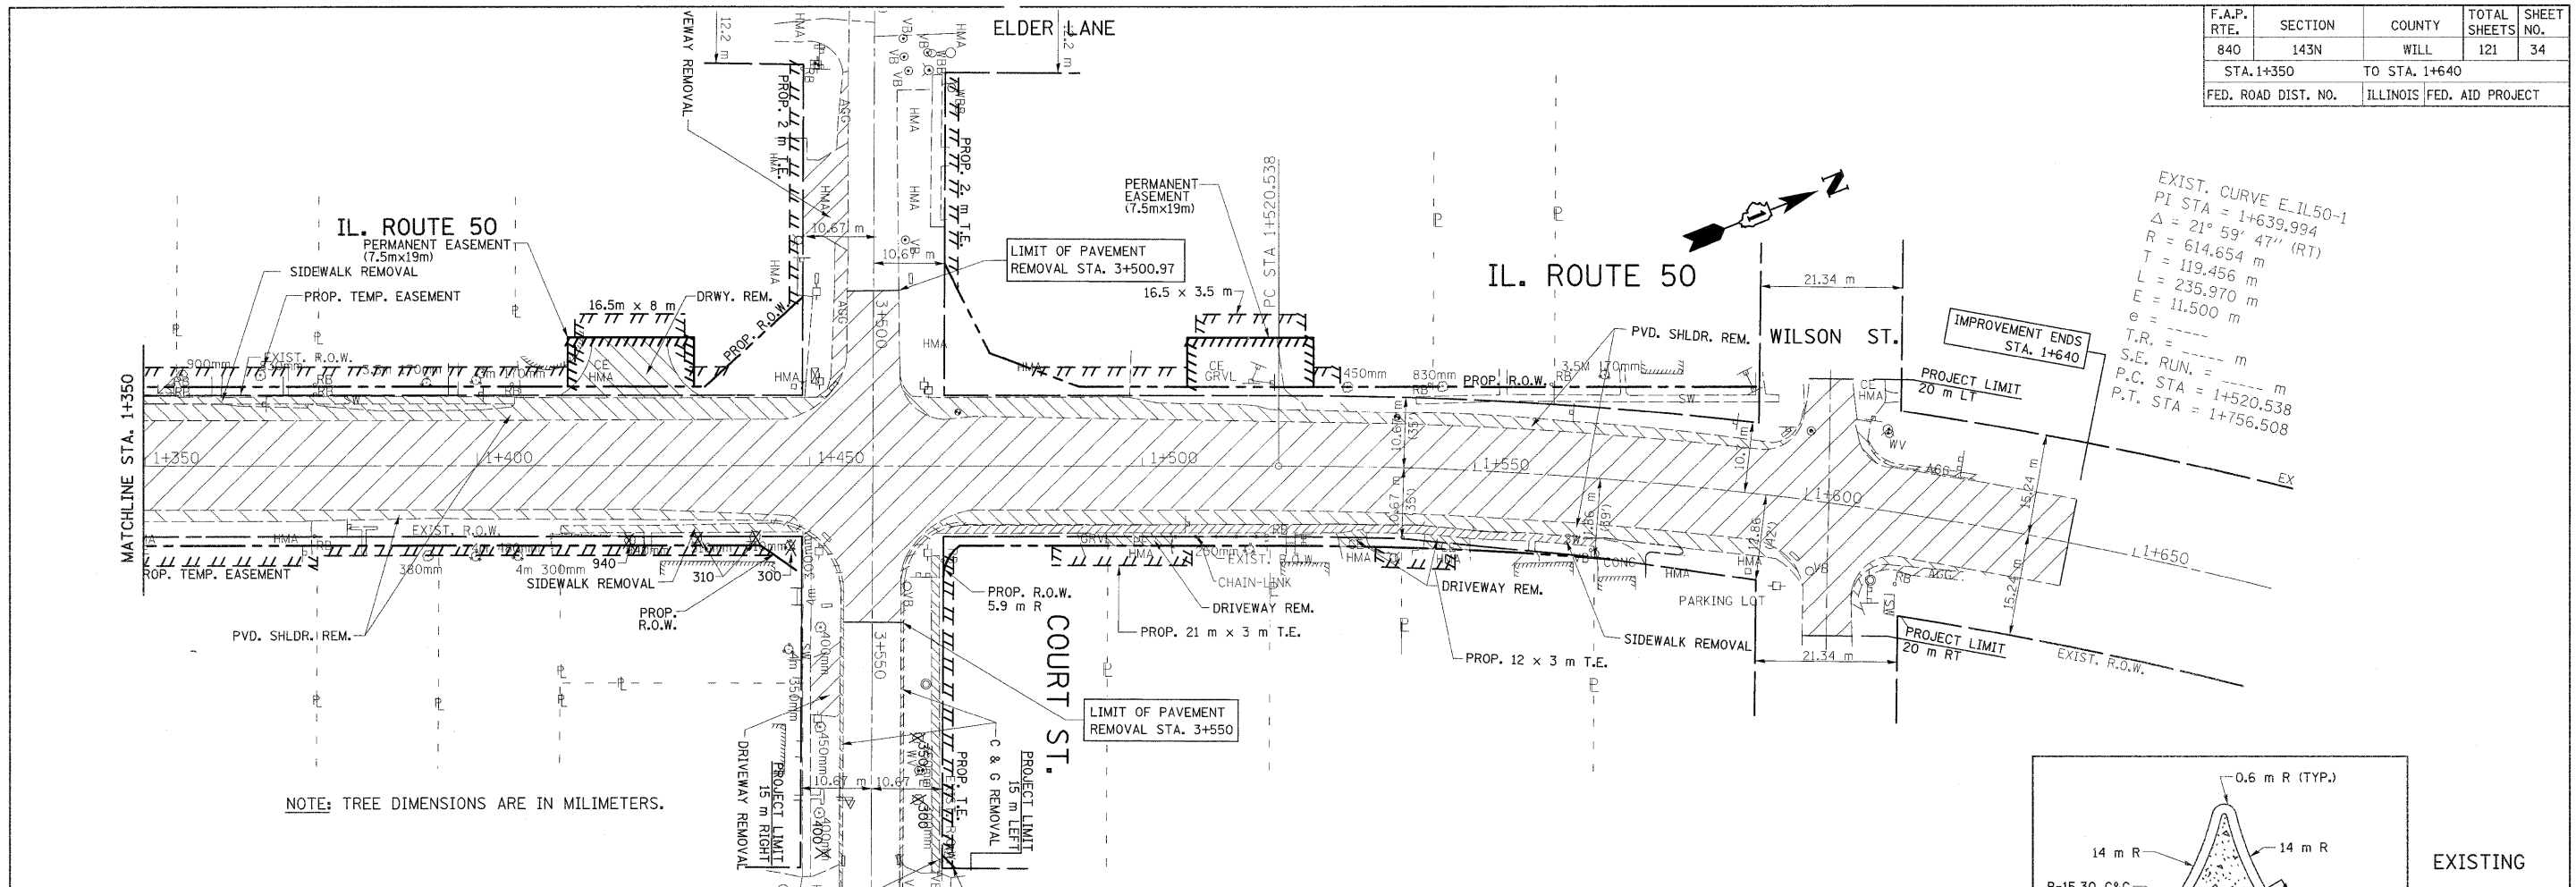

REVISIONS	
NAME	DATE

ILLINOIS DEPARTMENT OF TRANSPORTATION
 EXISTING & PROPOSED ROADWAY PLAN
 IL. RTE. 50

SCALE 1:500
 DATE 10/18/2011

DRAWN BY
 CHECKED BY