
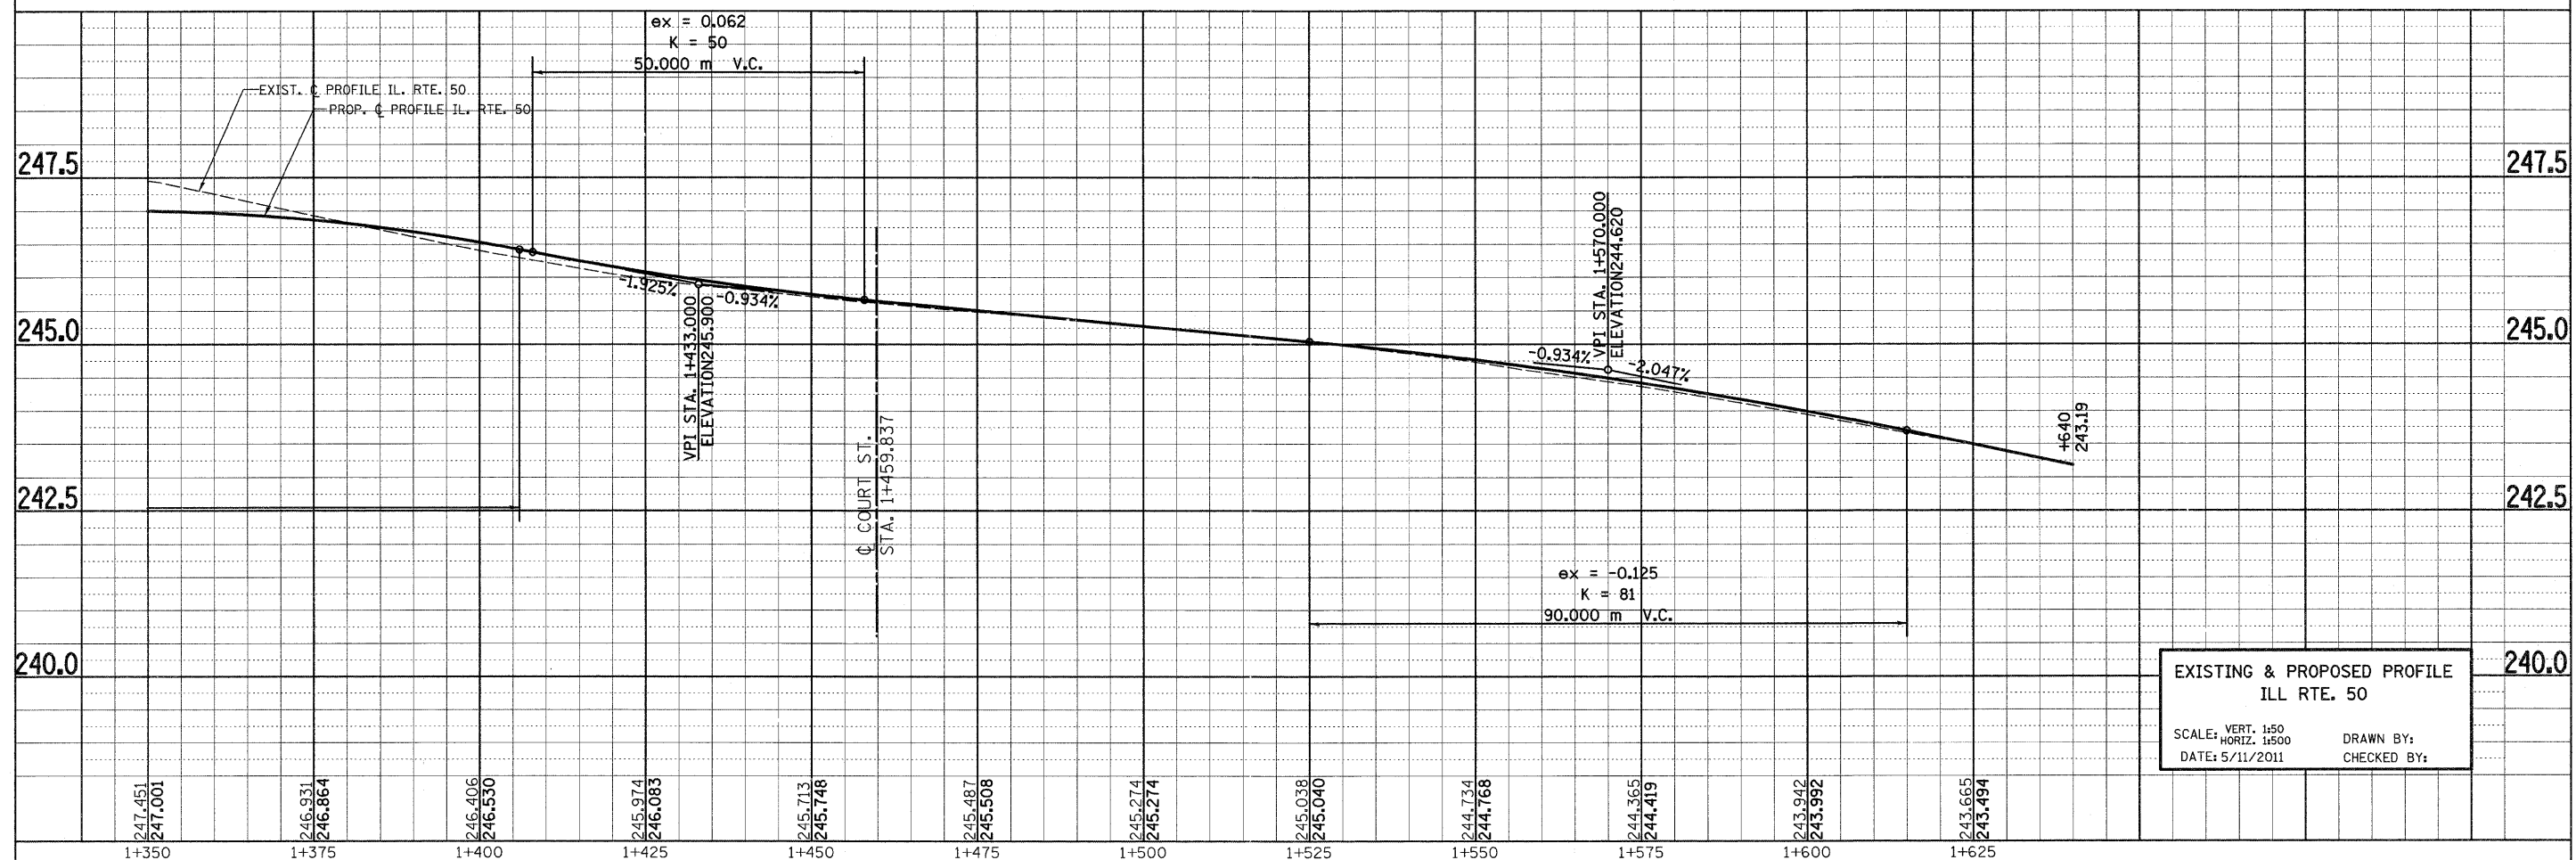


F.A.P. RTE.	SECTION	COUNTY	TOTAL SHEETS	SHEET NO.
840	143N	WILL	121	37
STA.		TO STA.		
FED. ROAD DIST. NO. 1		ILLINOIS FED. AID PROJECT		

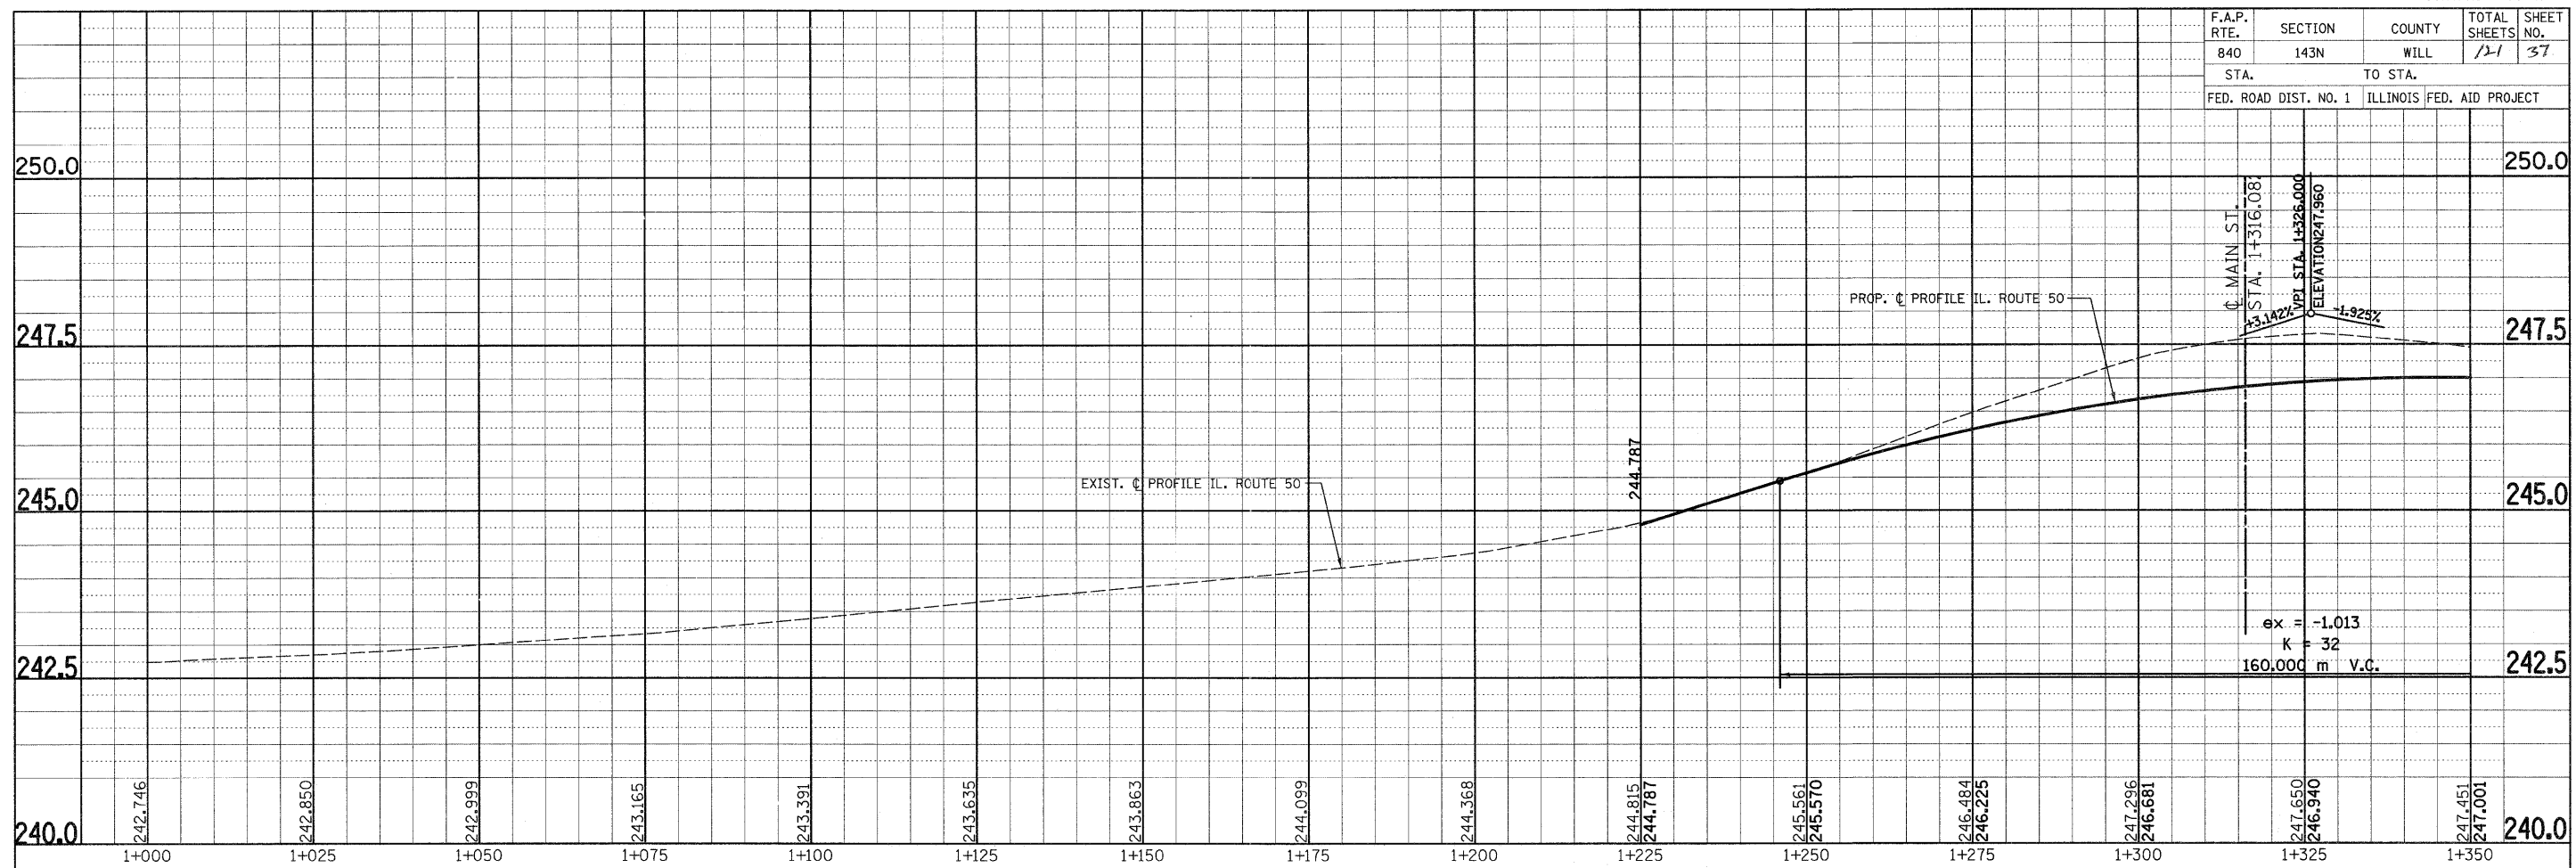

EXISTING & PROPOSED PROFILE
ILL RTE. 50
SCALE: VERT. 1:50
HORIZ. 1:500
DATE: 5/11/2011
DRAWN BY:
CHECKED BY: