
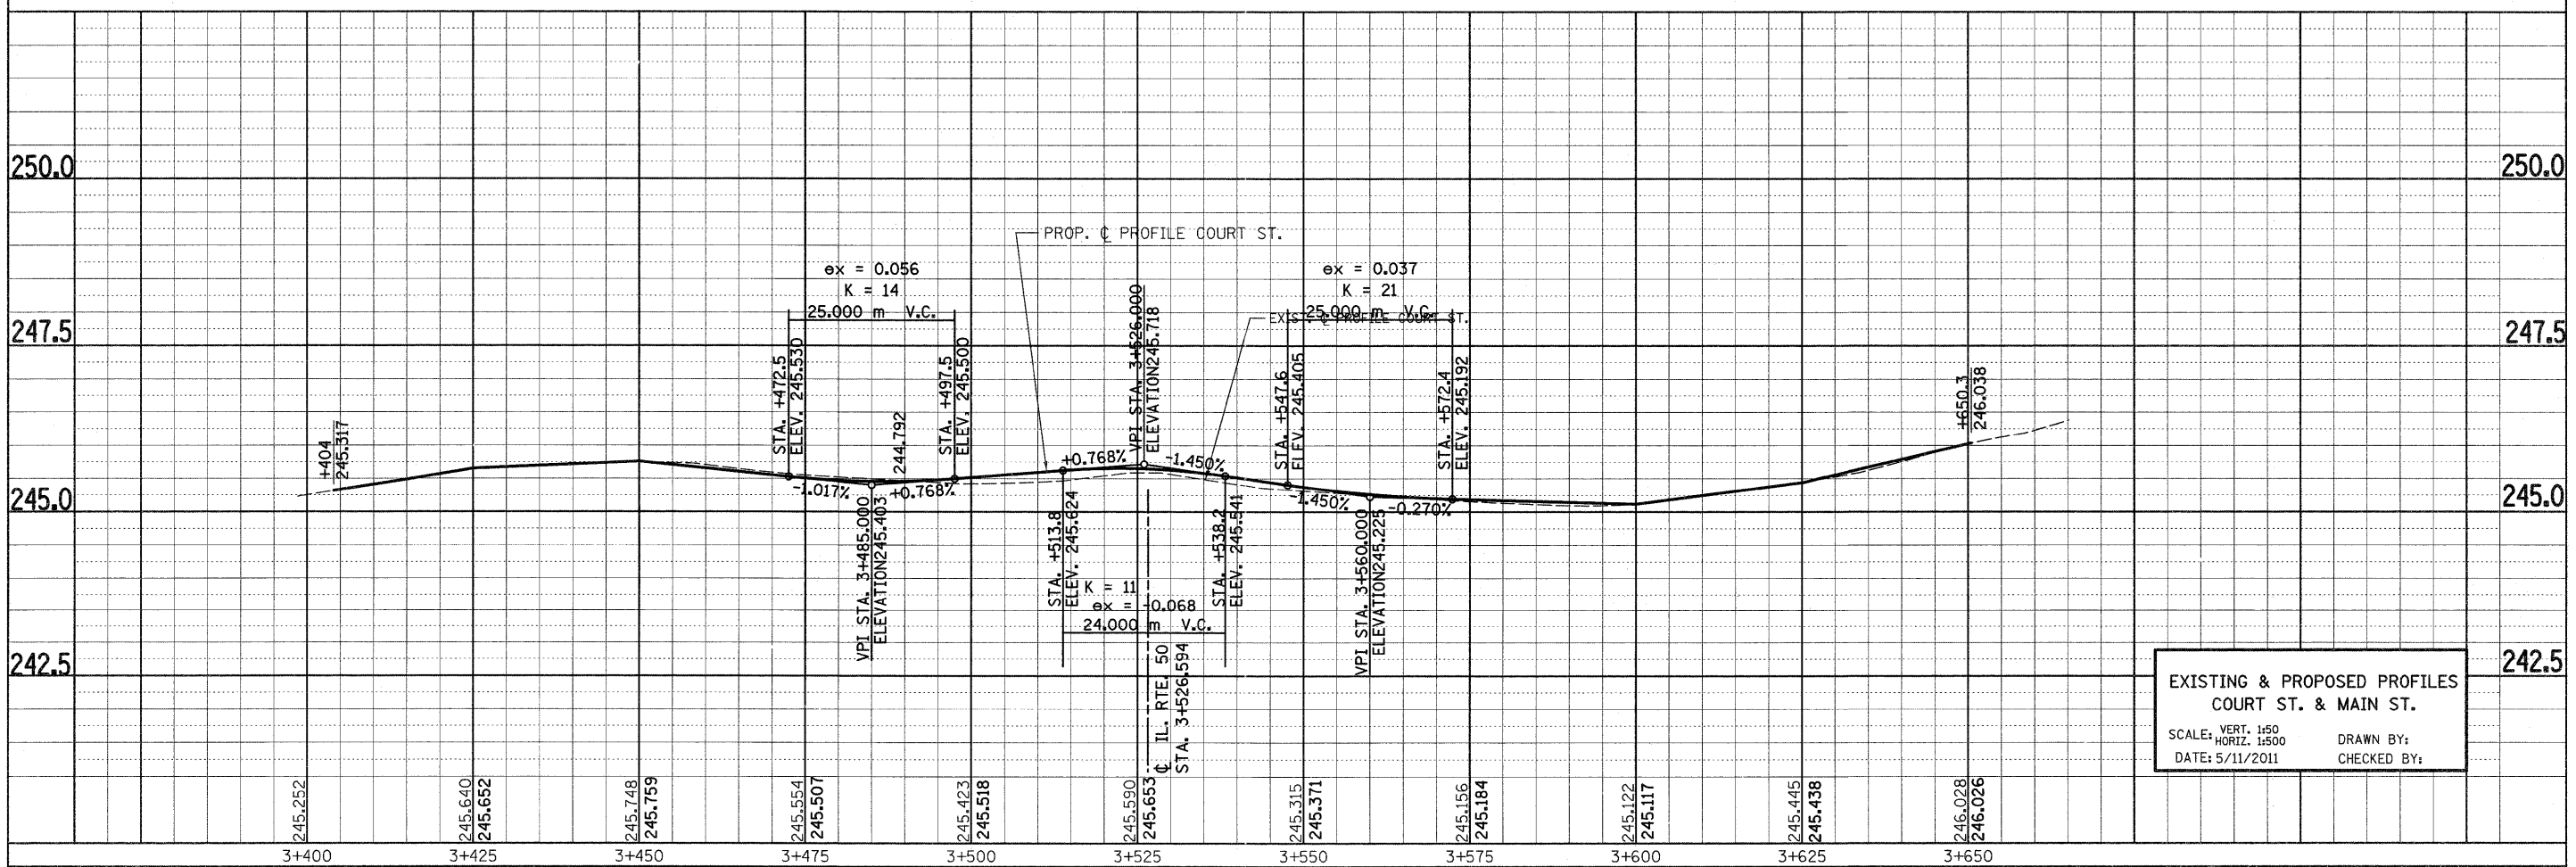


F.A.P. RTE.	SECTION	COUNTY	TOTAL SHEETS	SHEET NO.
840	143N	WILL	121	38
STA.		TO STA.		
FED. ROAD DIST. NO. 1		ILLINOIS FED. AID PROJECT		

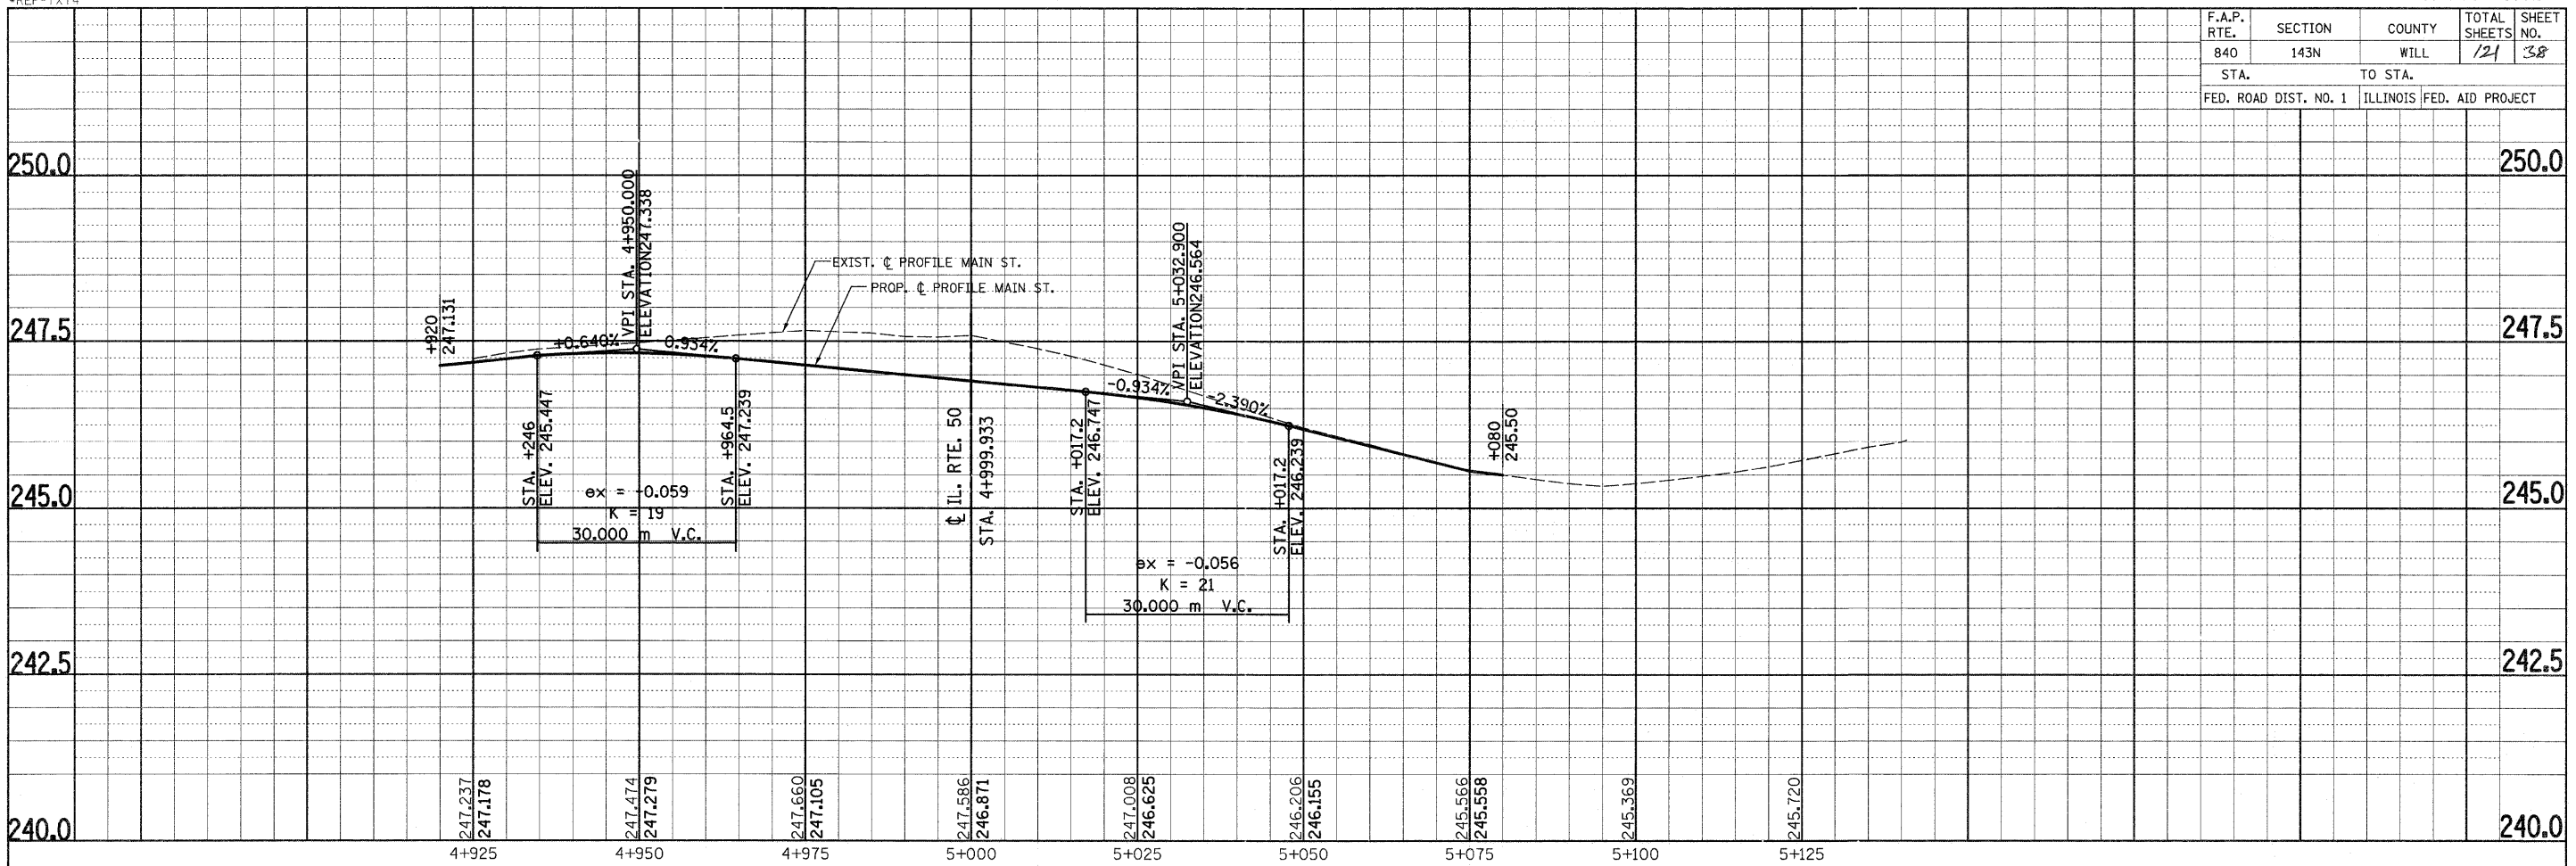

EXISTING & PROPOSED PROFILES
 COURT ST. & MAIN ST.
 SCALE: VERT. 1:50
 HORIZ. 1:500
 DATE: 5/11/2011
 DRAWN BY:
 CHECKED BY: