
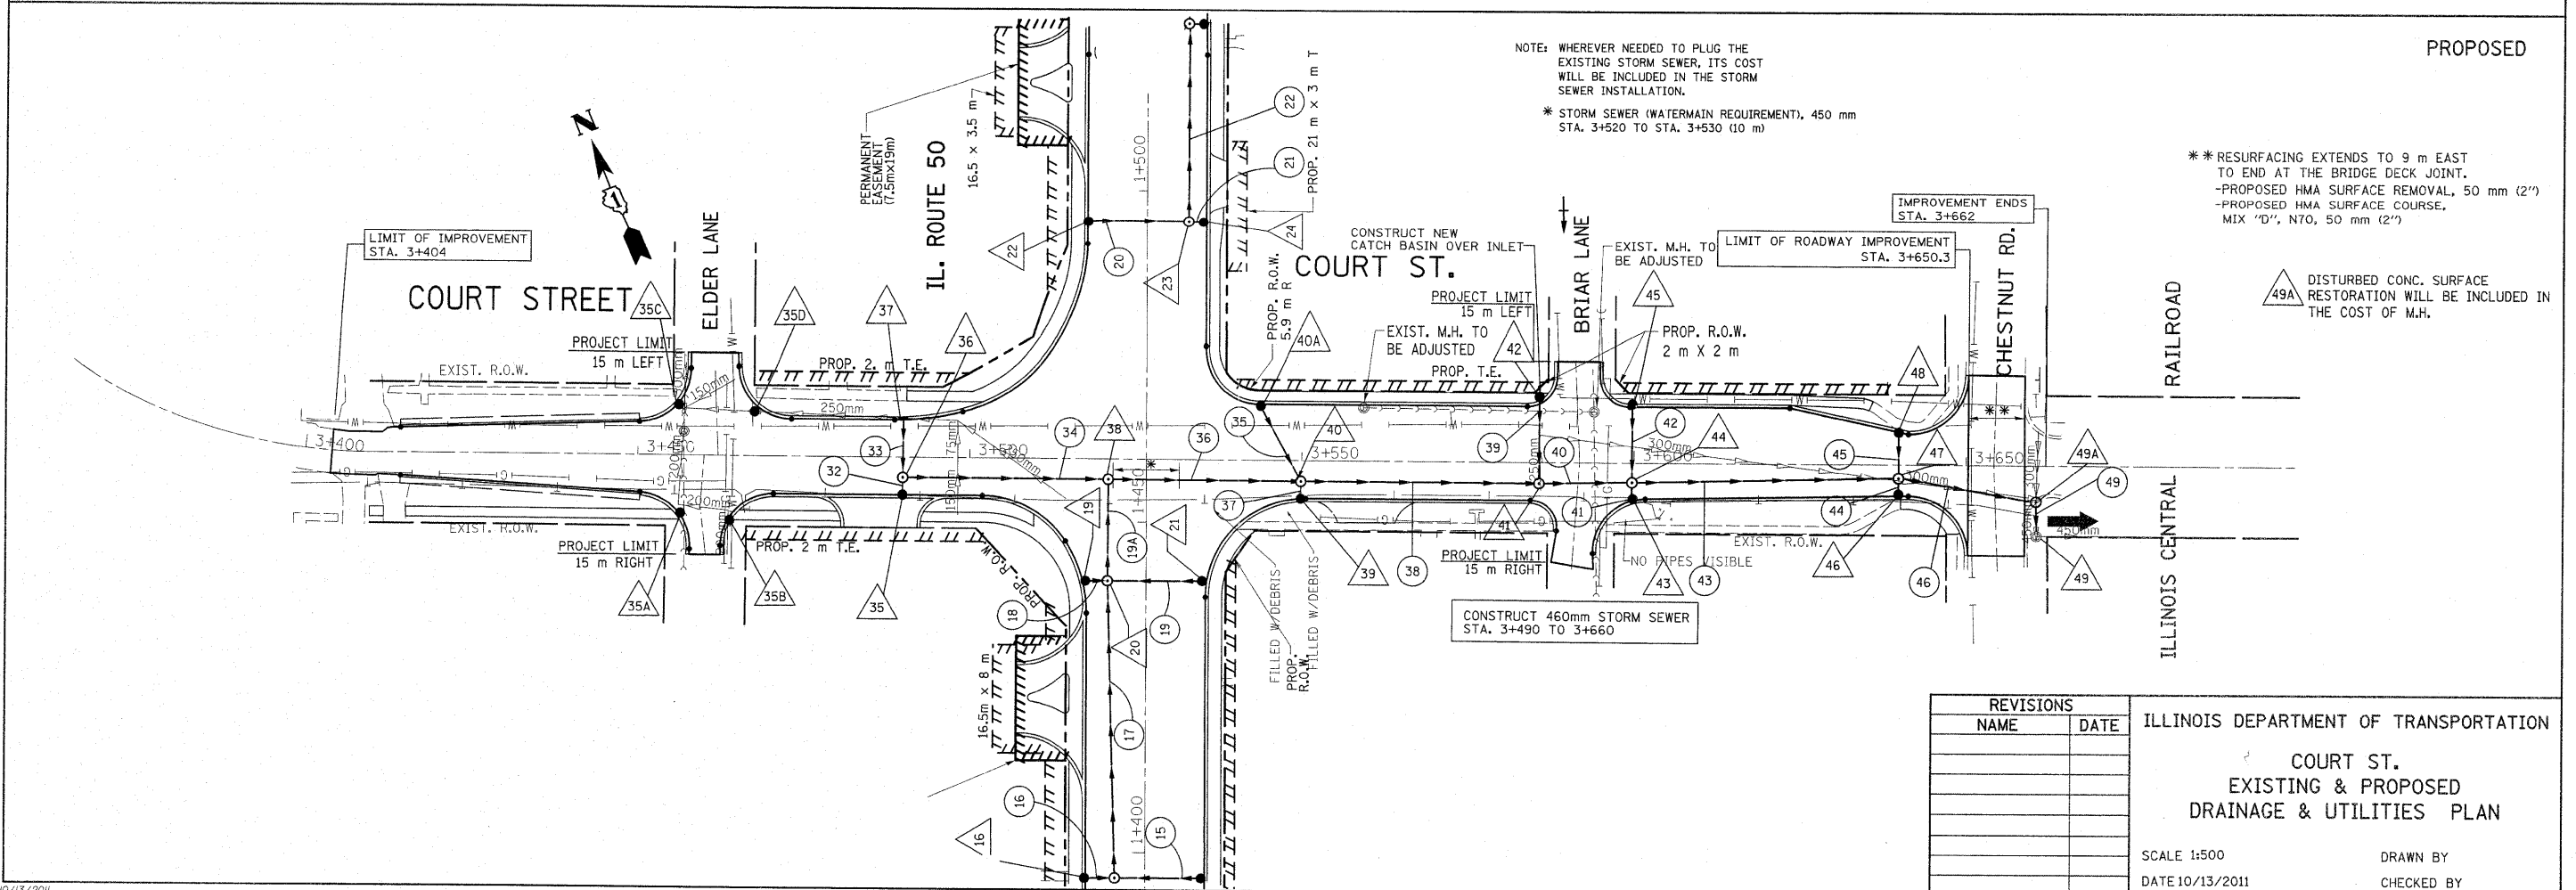


F.A.P. RTE.	SECTION	COUNTY	TOTAL SHEETS NO.	SHEET NO.
840	143N	WILL	121	43
STA. 3+400		TO STA. 3+675		
FED. ROAD DIST. NO.		ILLINOIS FED. AID PROJECT		

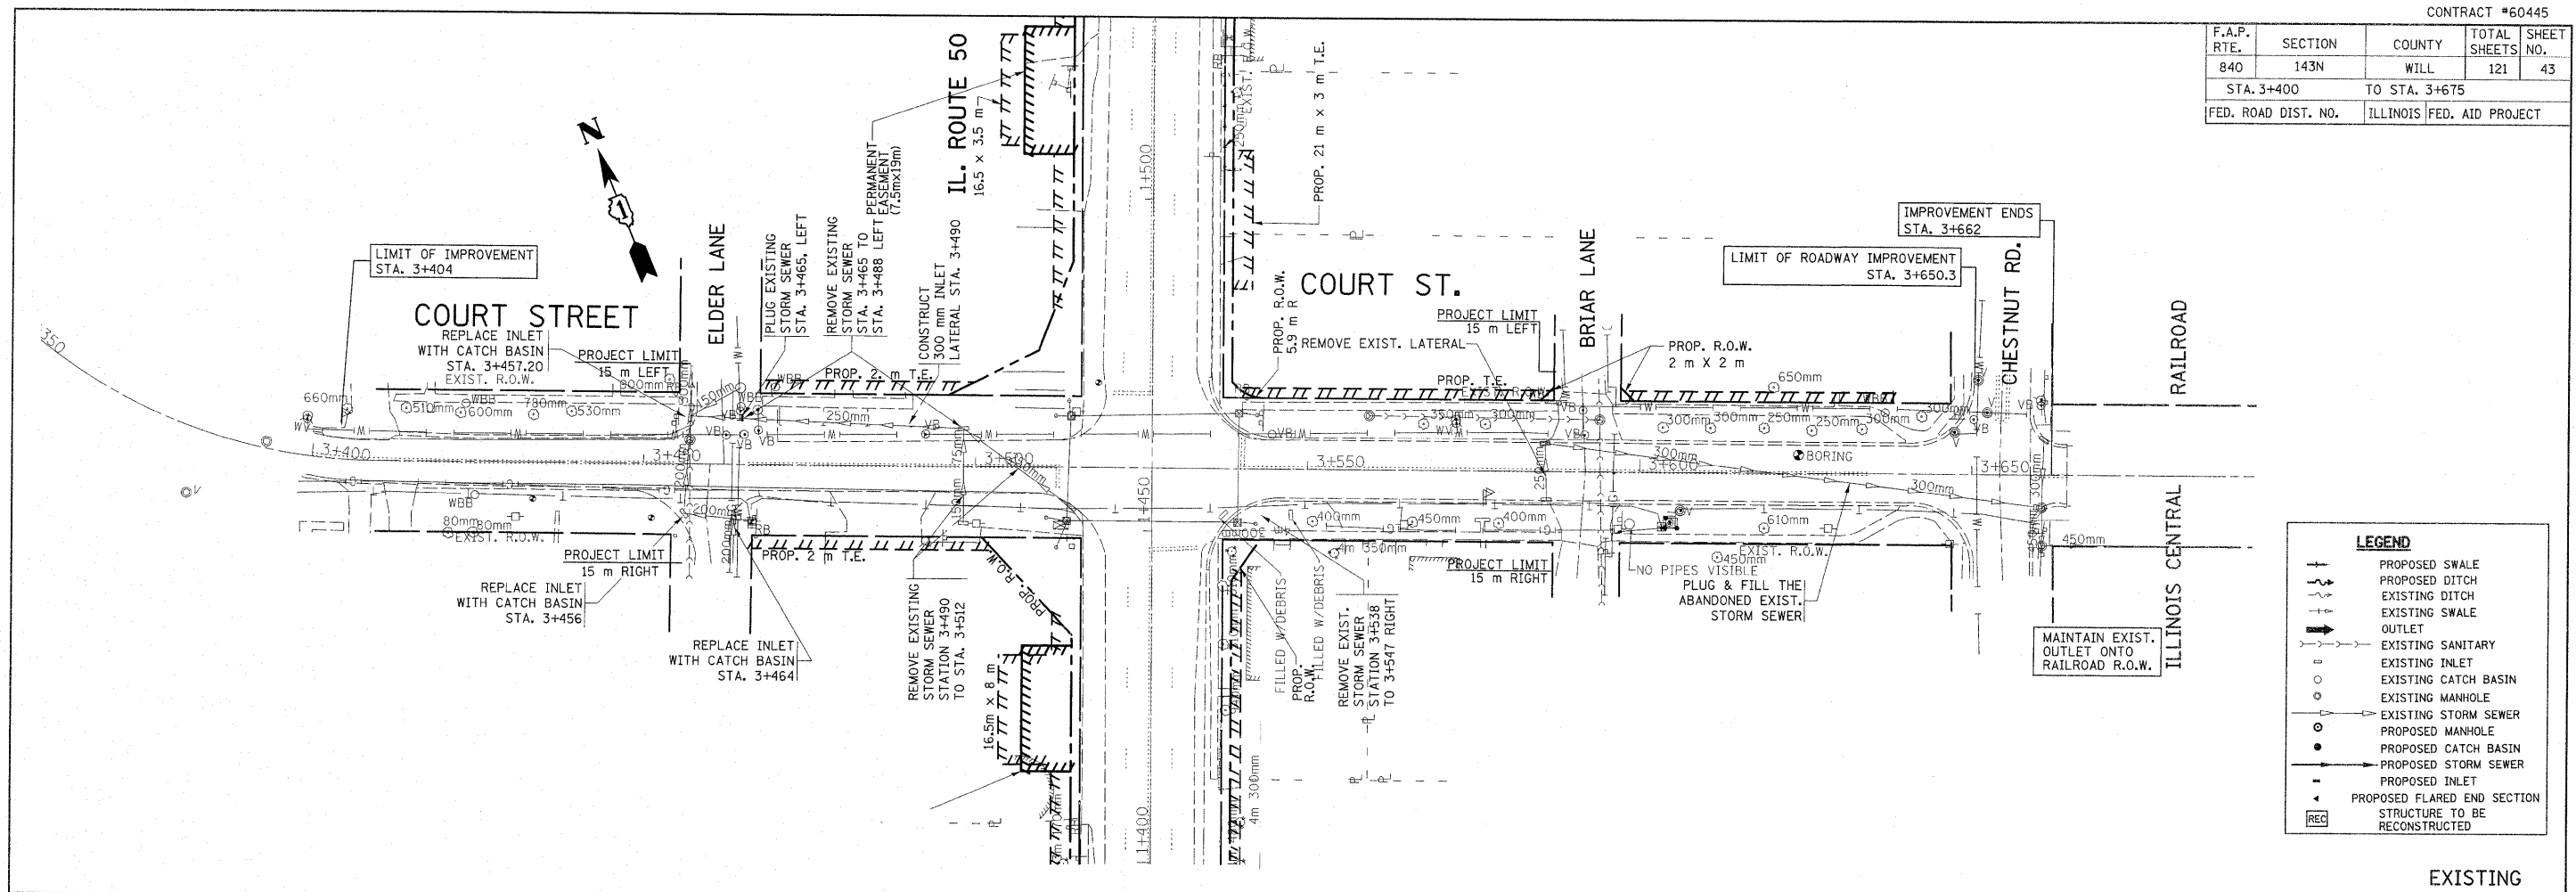

REVISIONS	
NAME	DATE

ILLINOIS DEPARTMENT OF TRANSPORTATION

COURT ST.  
EXISTING & PROPOSED  
DRAINAGE & UTILITIES PLAN

SCALE 1:500  
DATE 10/13/2011

DRAWN BY  
CHECKED BY