
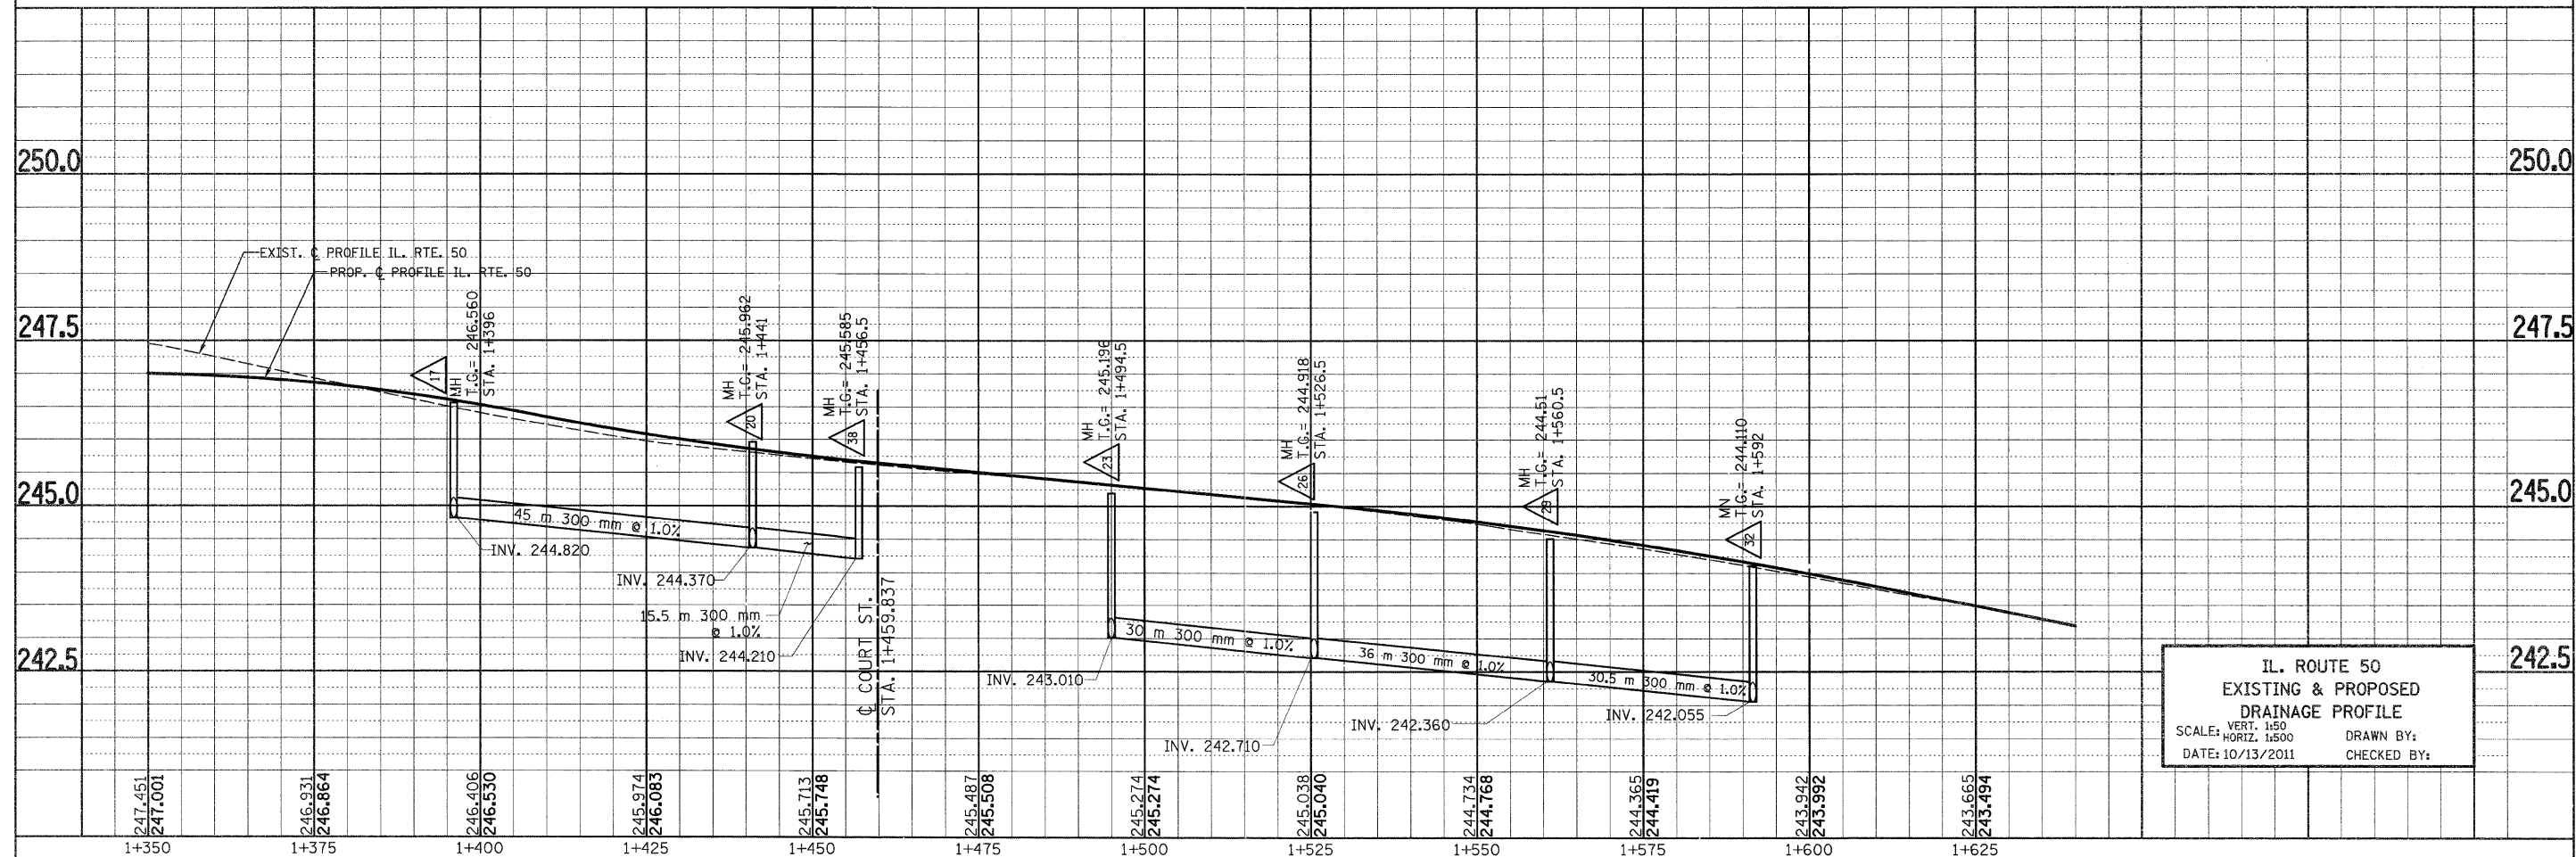


F.A.P. RTE.	SECTION	COUNTY	TOTAL SHEETS	SHEET NO.
840	WILL	ILLINOIS	121	45
STA.		TO STA.		
FED. ROAD DIST. NO. 1		ILLINOIS FED. AID PROJECT		

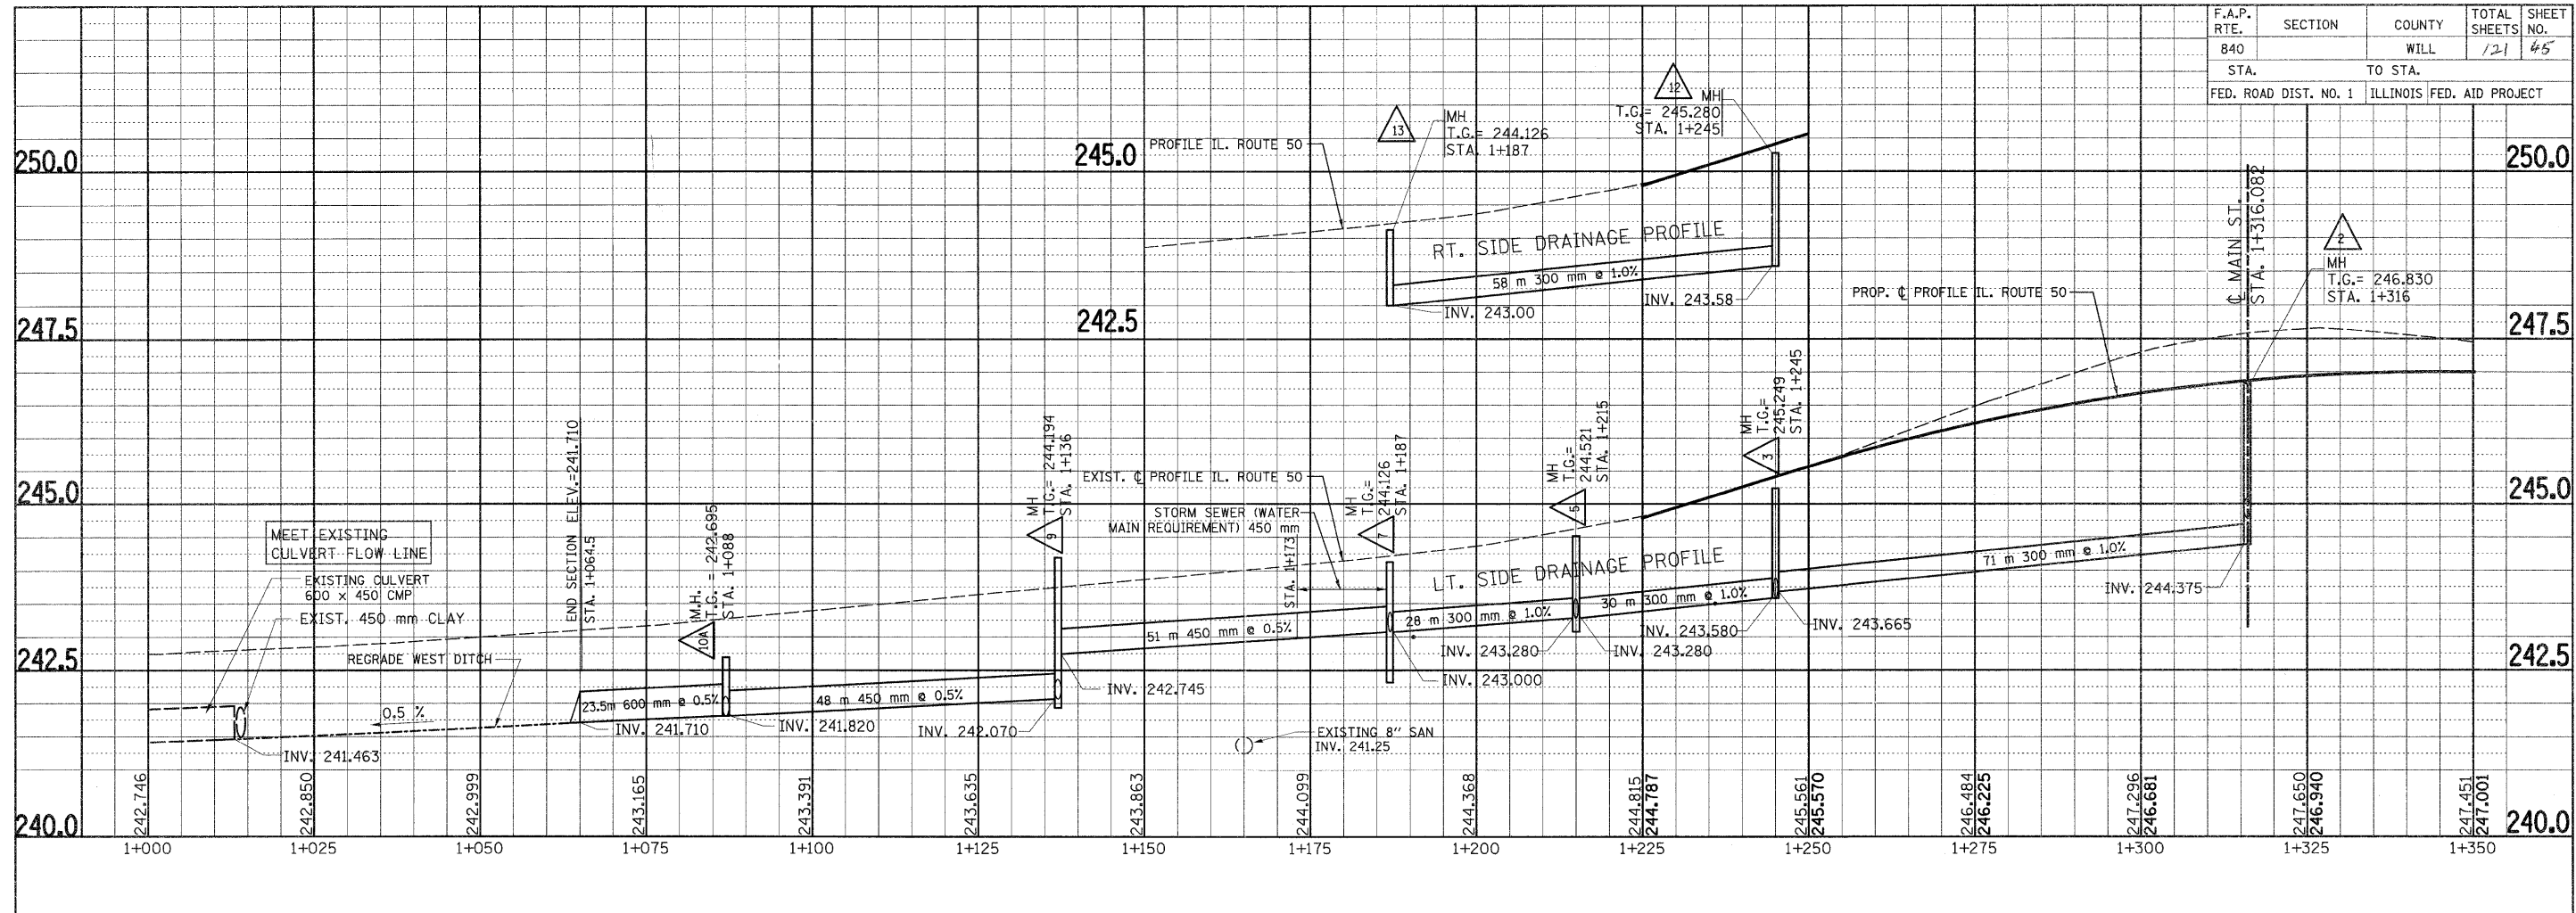

**IL. ROUTE 50
EXISTING & PROPOSED
DRAINAGE PROFILE**
SCALE: VERT. 1"=50'
HORIZ. 1"=500'
DATE: 10/13/2011
DRAWN BY:
CHECKED BY: