
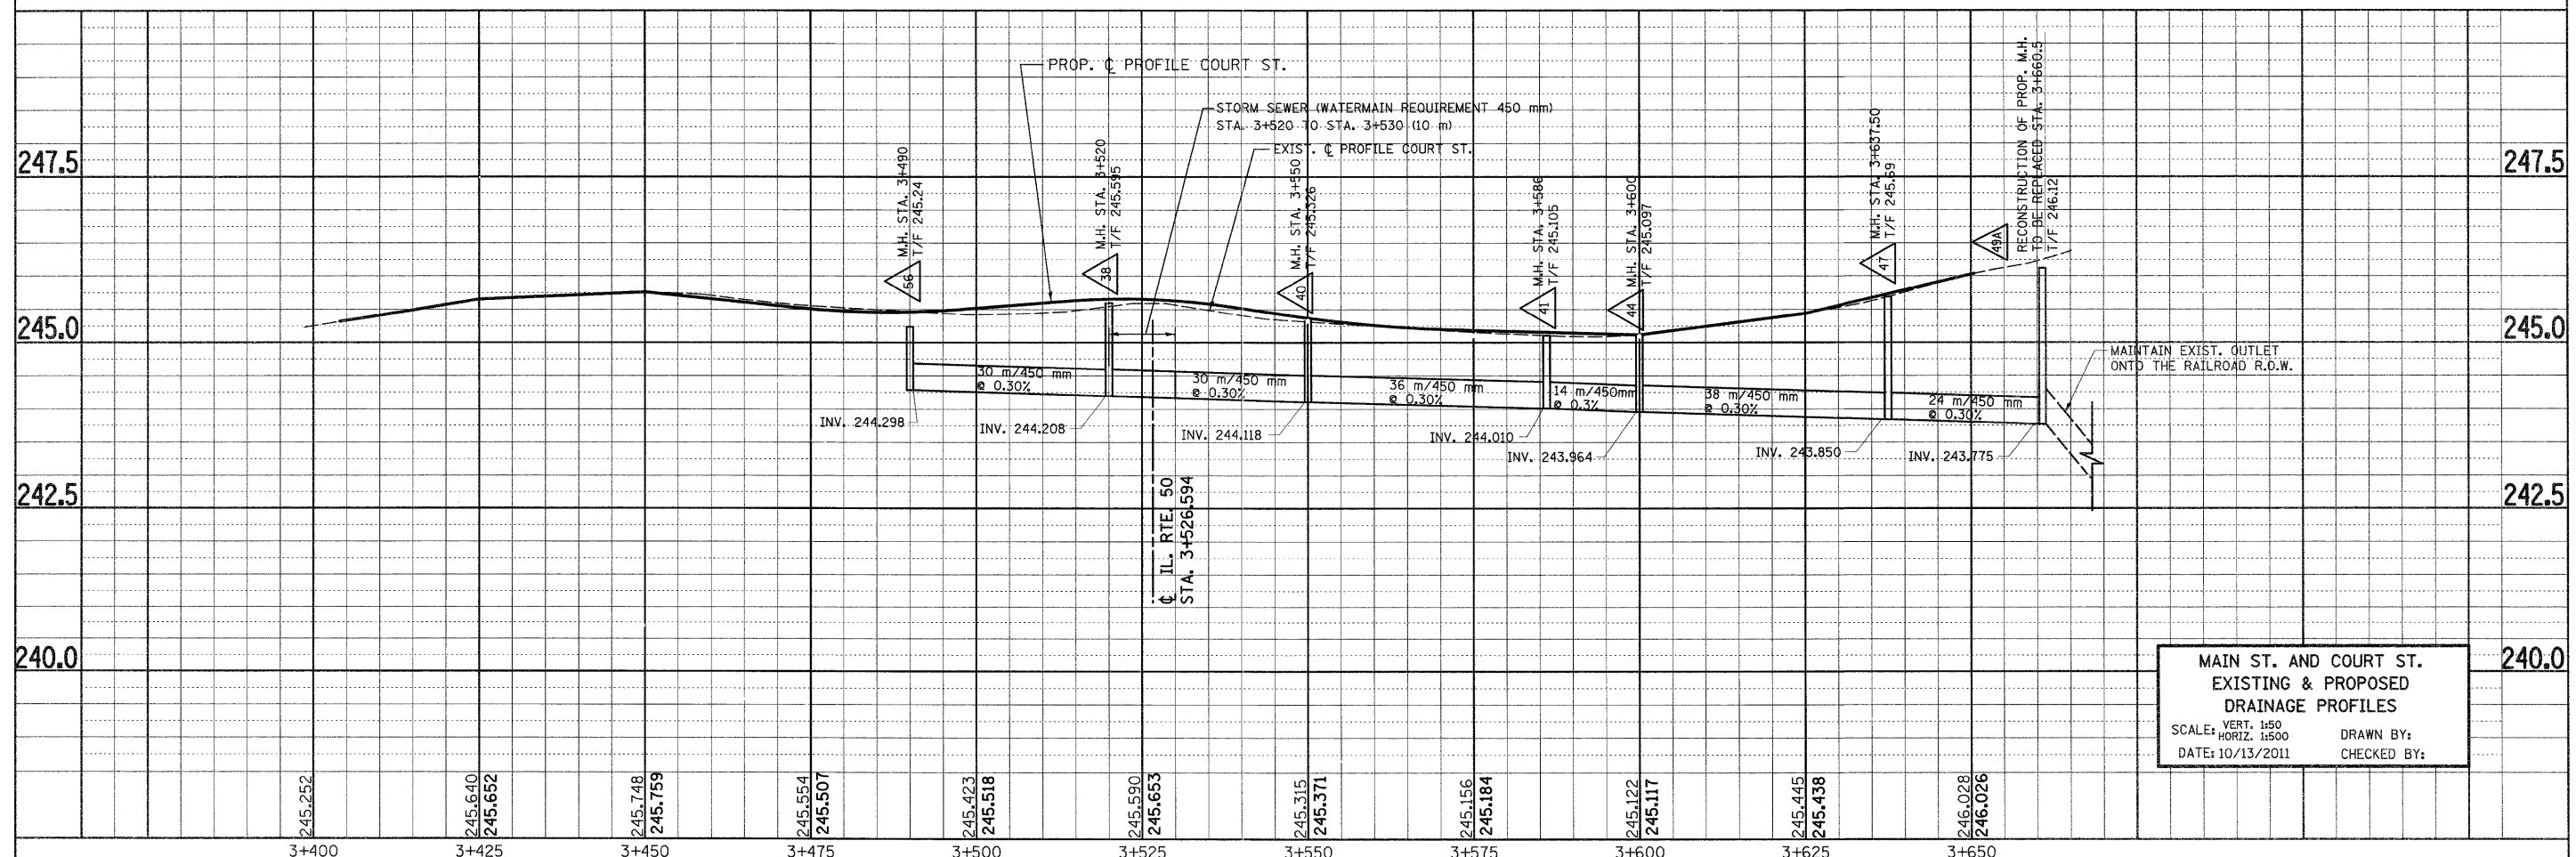


F.A.P. RTE.	SECTION	COUNTY	TOTAL SHEETS	SHEET NO.
840		WILL	121	46
STA.		TO STA.		
FED. ROAD DIST. NO. 1		ILLINOIS FED. AID PROJECT		

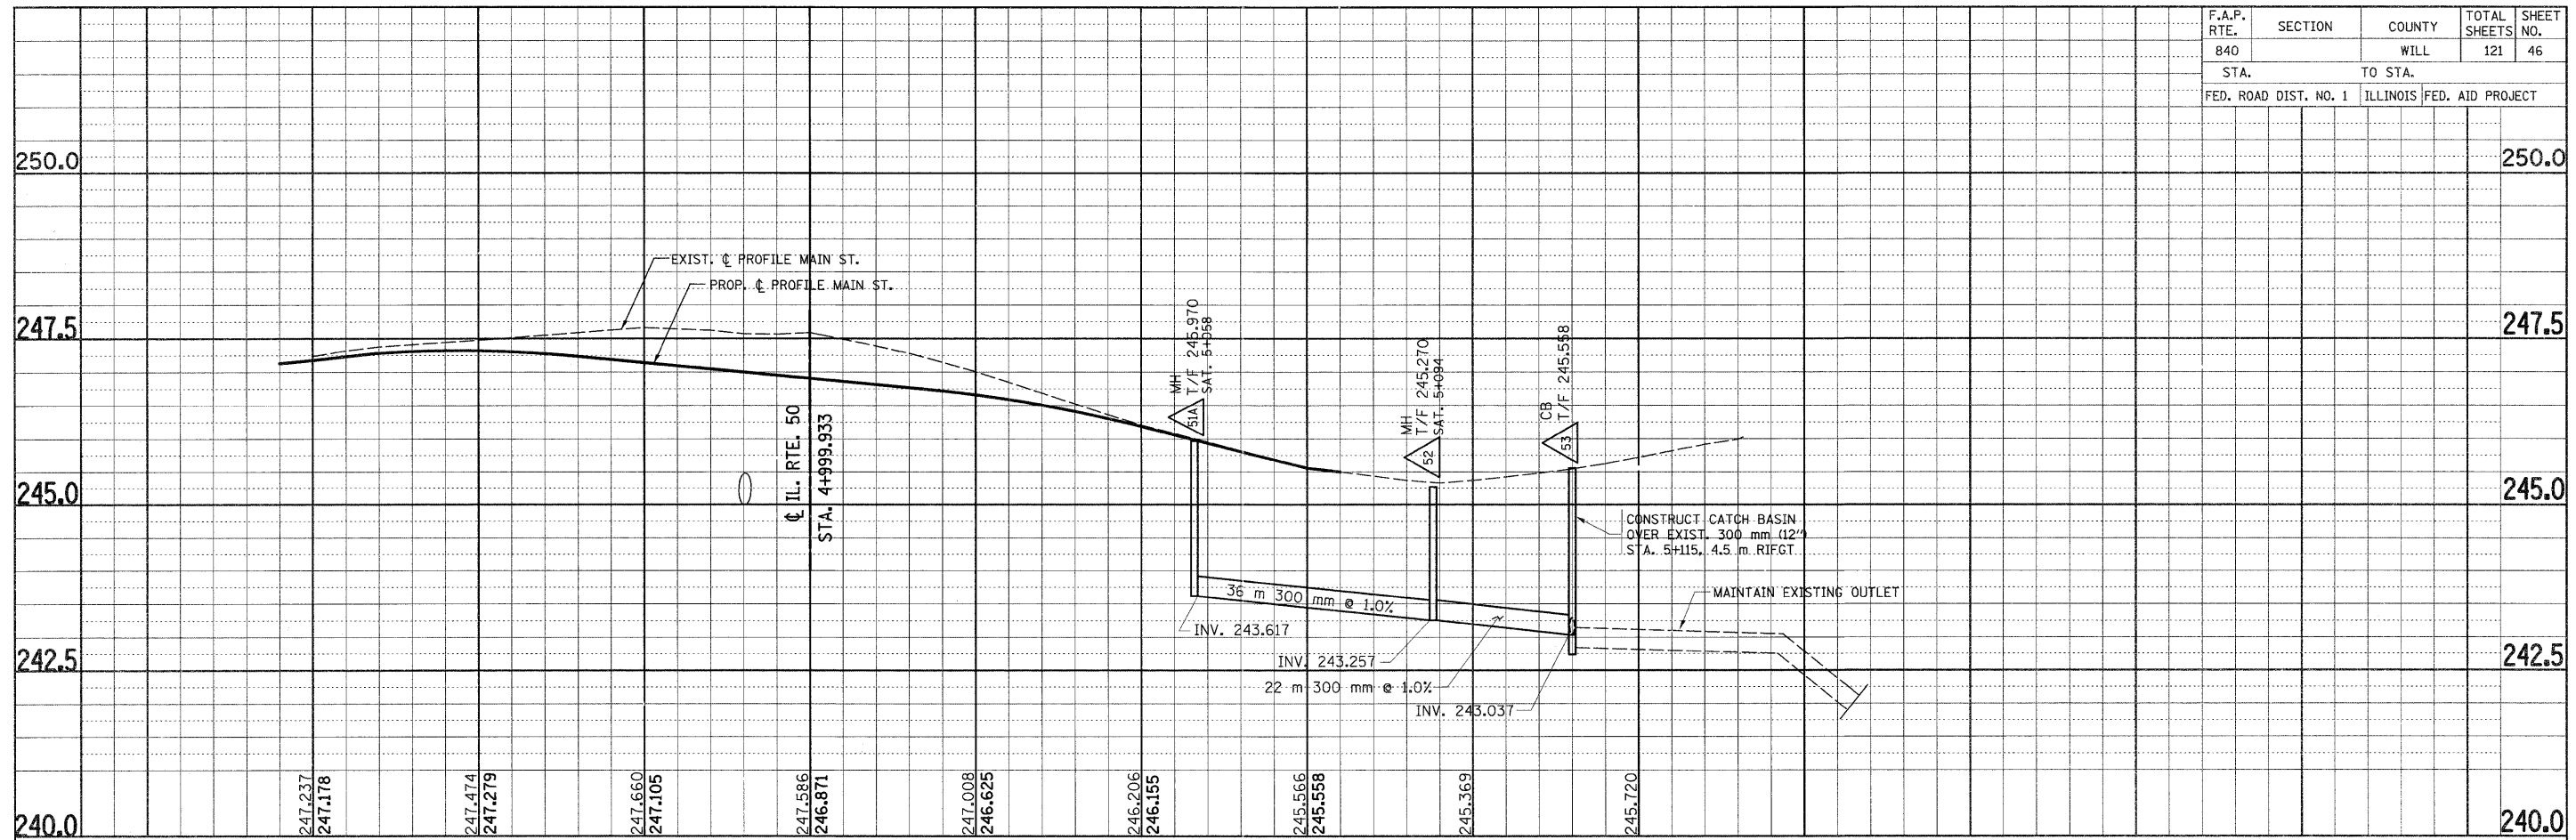

MAIN ST. AND COURT ST.
EXISTING & PROPOSED
DRAINAGE PROFILES

SCALE: VERT. 1:50
HORIZ. 1:500

DATE: 10/13/2011

DRAWN BY:
CHECKED BY: