



F.A.P. RTE.	SECTION	COUNTY	TOTAL SHEETS	SHEET NO.
840	143N	WILL	121	56
STA.		TO STA.		
FED. ROAD DIST. NO.		ILLINOIS FED. AID PROJECT		

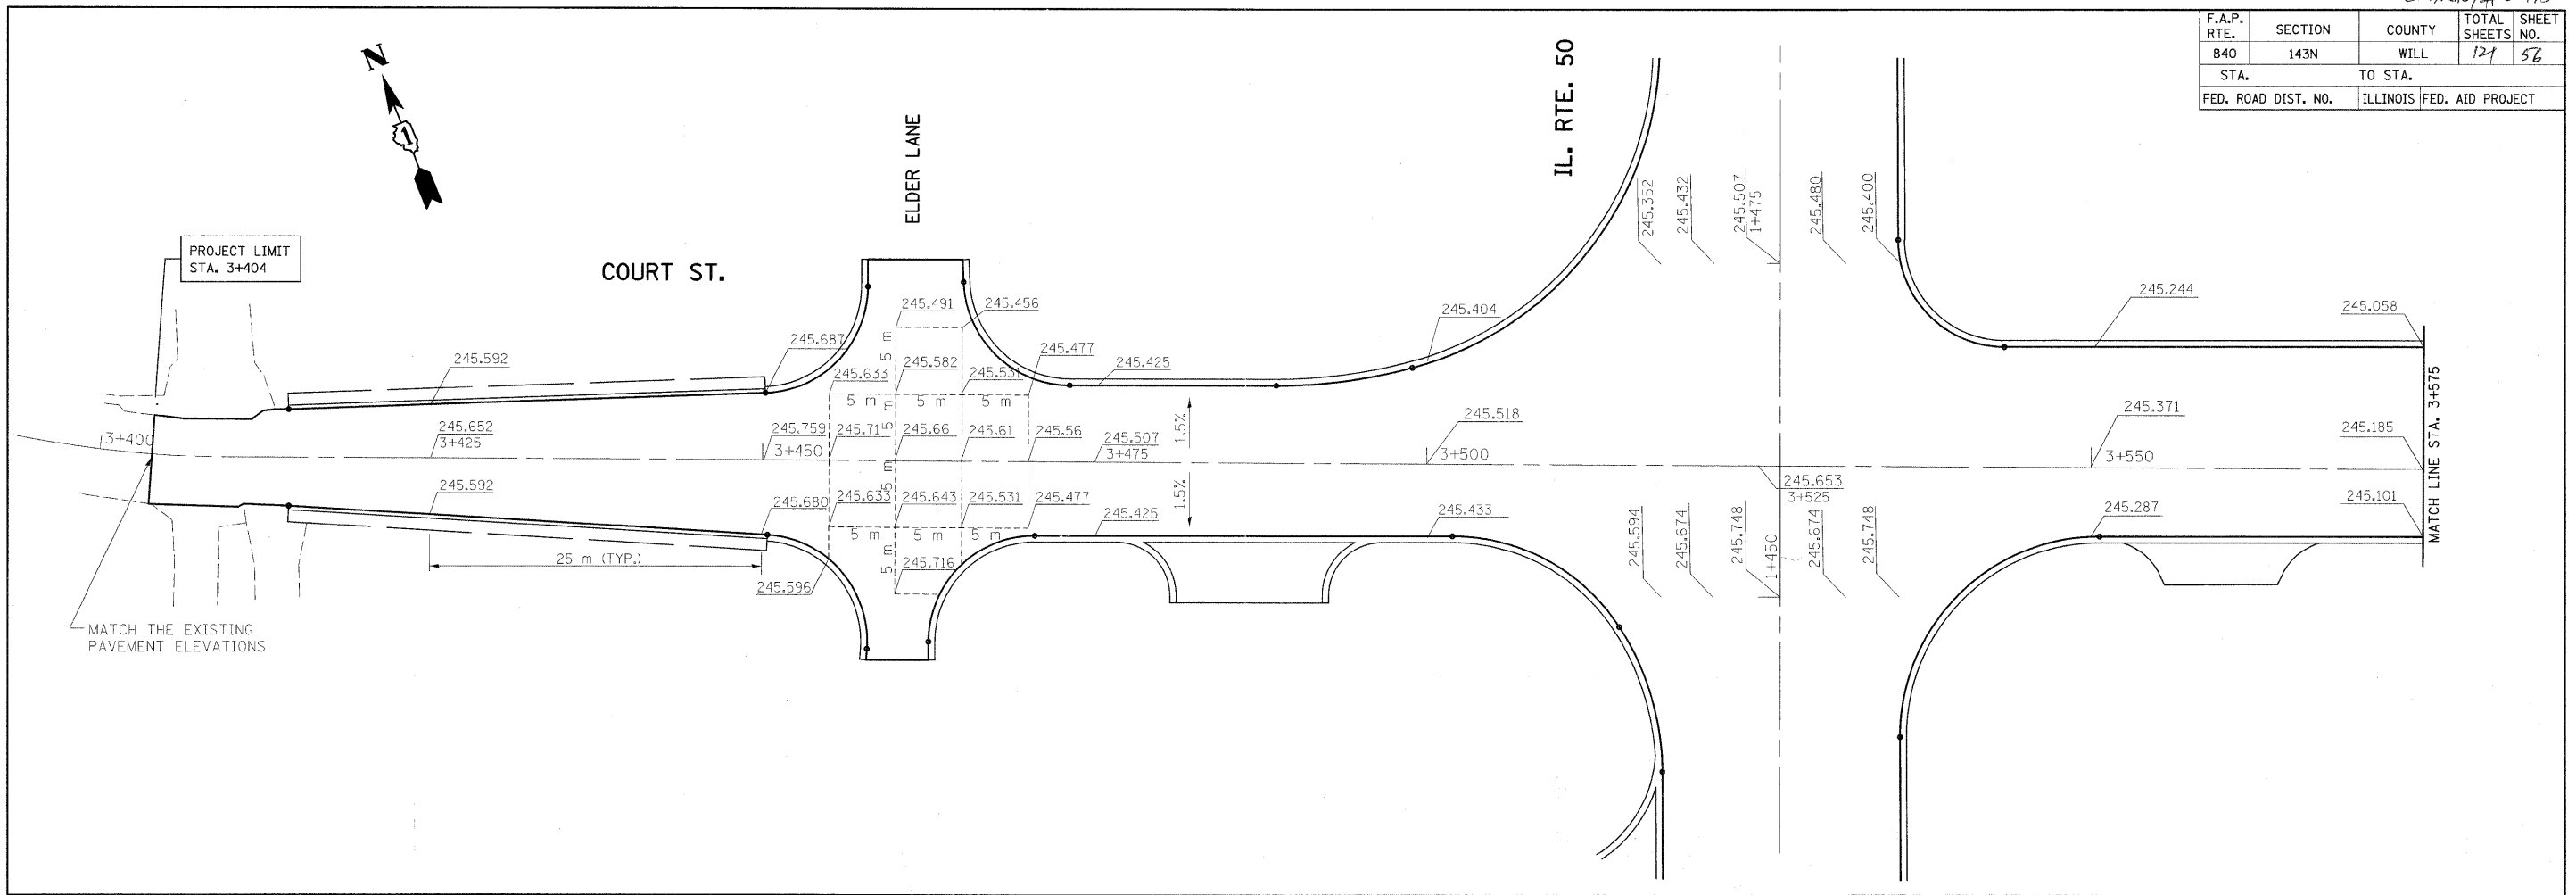

BM #11: ON NW FLANGE BOLT ON FIRE HYDRANT
AT NORTH SIDE OF COURT ST. AT BRIAR.
ELEVATION: 246.020

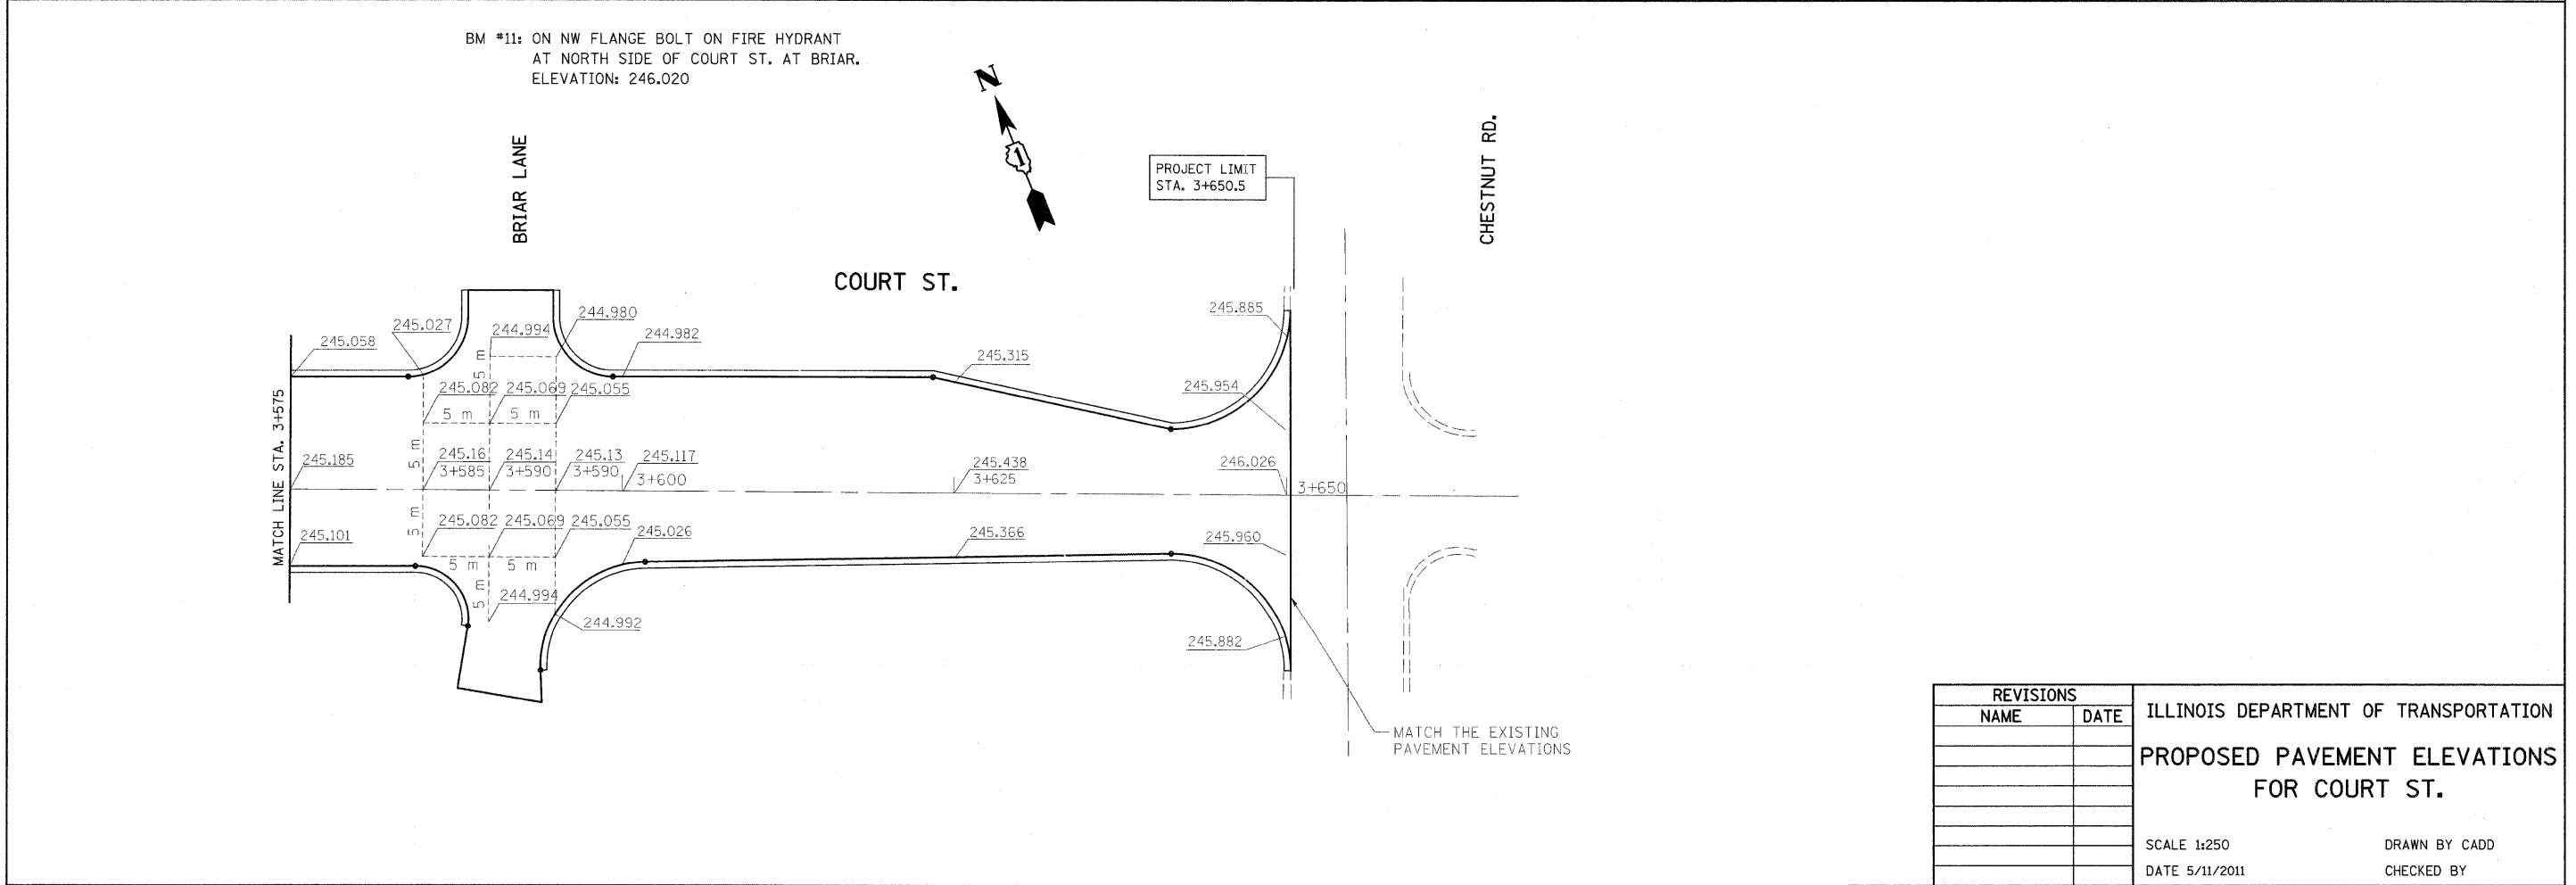

REVISIONS	
NAME	DATE

ILLINOIS DEPARTMENT OF TRANSPORTATION
**PROPOSED PAVEMENT ELEVATIONS
 FOR COURT ST.**
 SCALE 1:250
 DATE 5/11/2011
 DRAWN BY CADD
 CHECKED BY