


ORIGINAL SURVEY PLOTTED REPLICATE AREAS CHECKED
 NO. _____ BY _____ DATE _____

FINAL SURVEY PLOTTED REPLICATE AREAS CHECKED
 NO. _____ BY _____ DATE _____

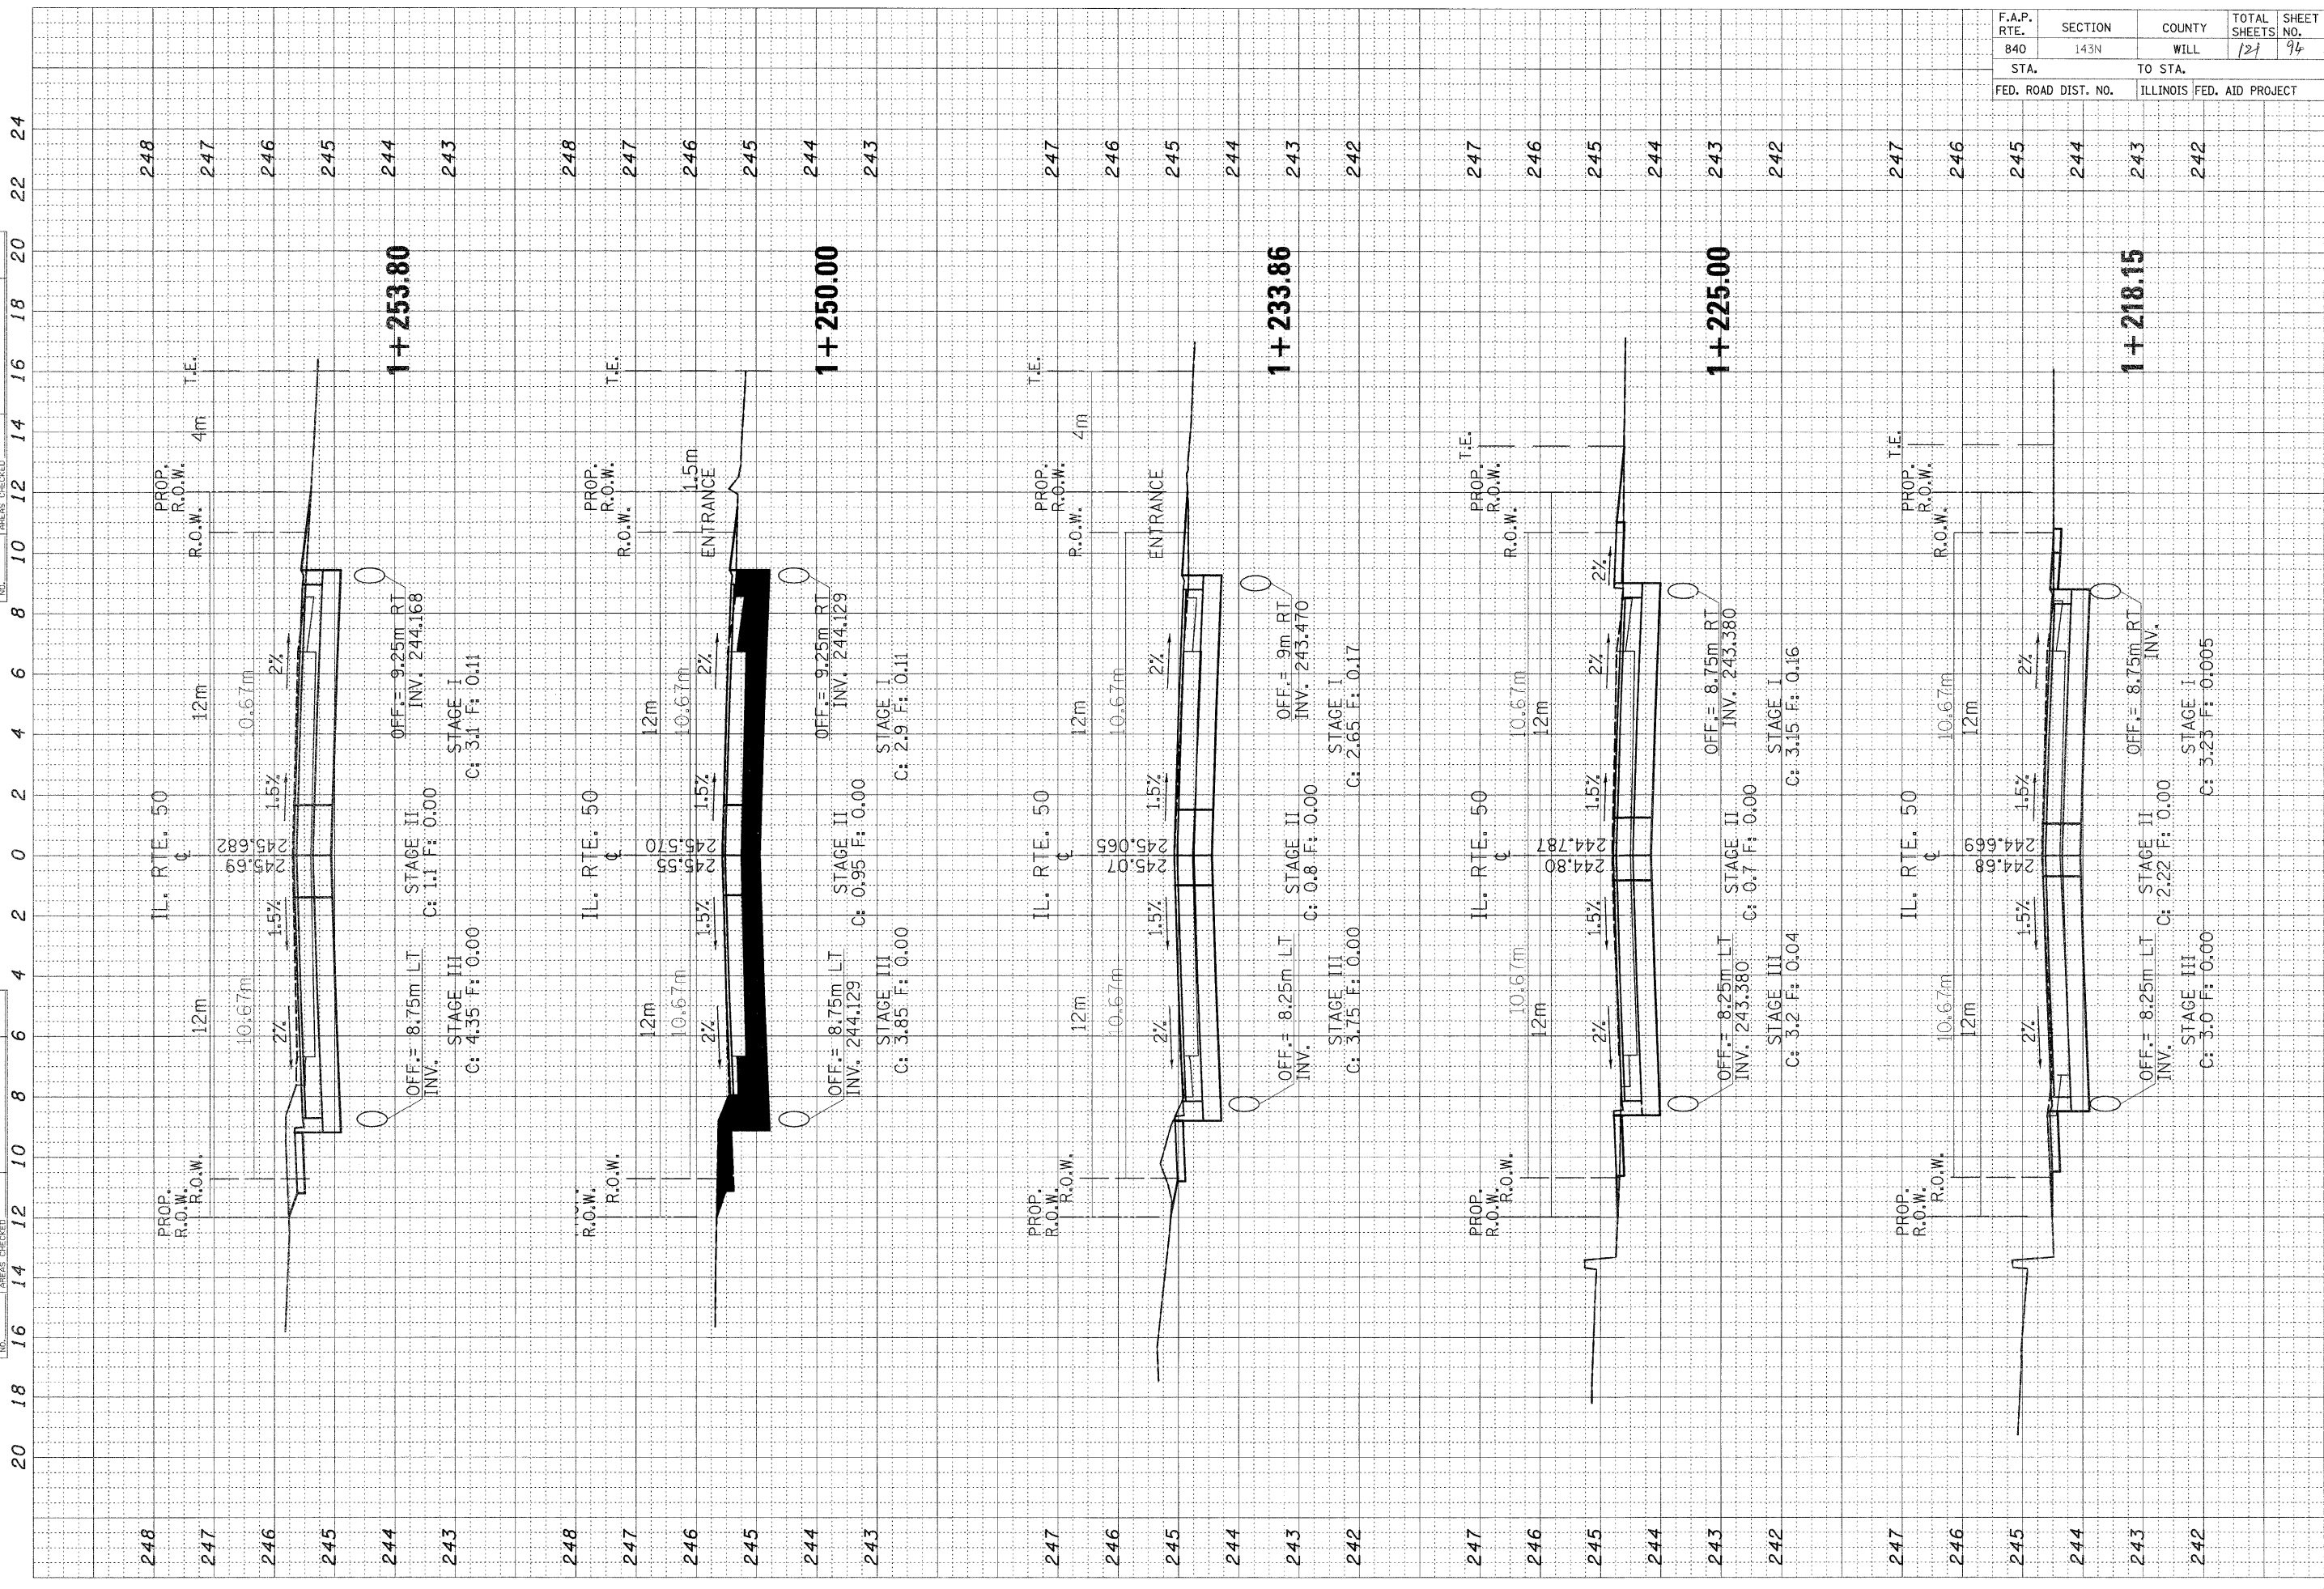

F.A.P. RTE.	SECTION	COUNTY	TOTAL SHEETS	SHEET NO.
840	143N	WILL	121	94
STA.		TO STA.		
FED. ROAD DIST. NO.		ILLINOIS FED. AID PROJECT		