


ORIGINAL SURVEY PLOTTED RE-PLATE AREAS CHECKED  
 NO. \_\_\_\_\_ BY \_\_\_\_\_ DATE \_\_\_\_\_

FINAL SURVEY PLOTTED RE-PLATE AREAS CHECKED  
 NO. \_\_\_\_\_ BY \_\_\_\_\_ DATE \_\_\_\_\_

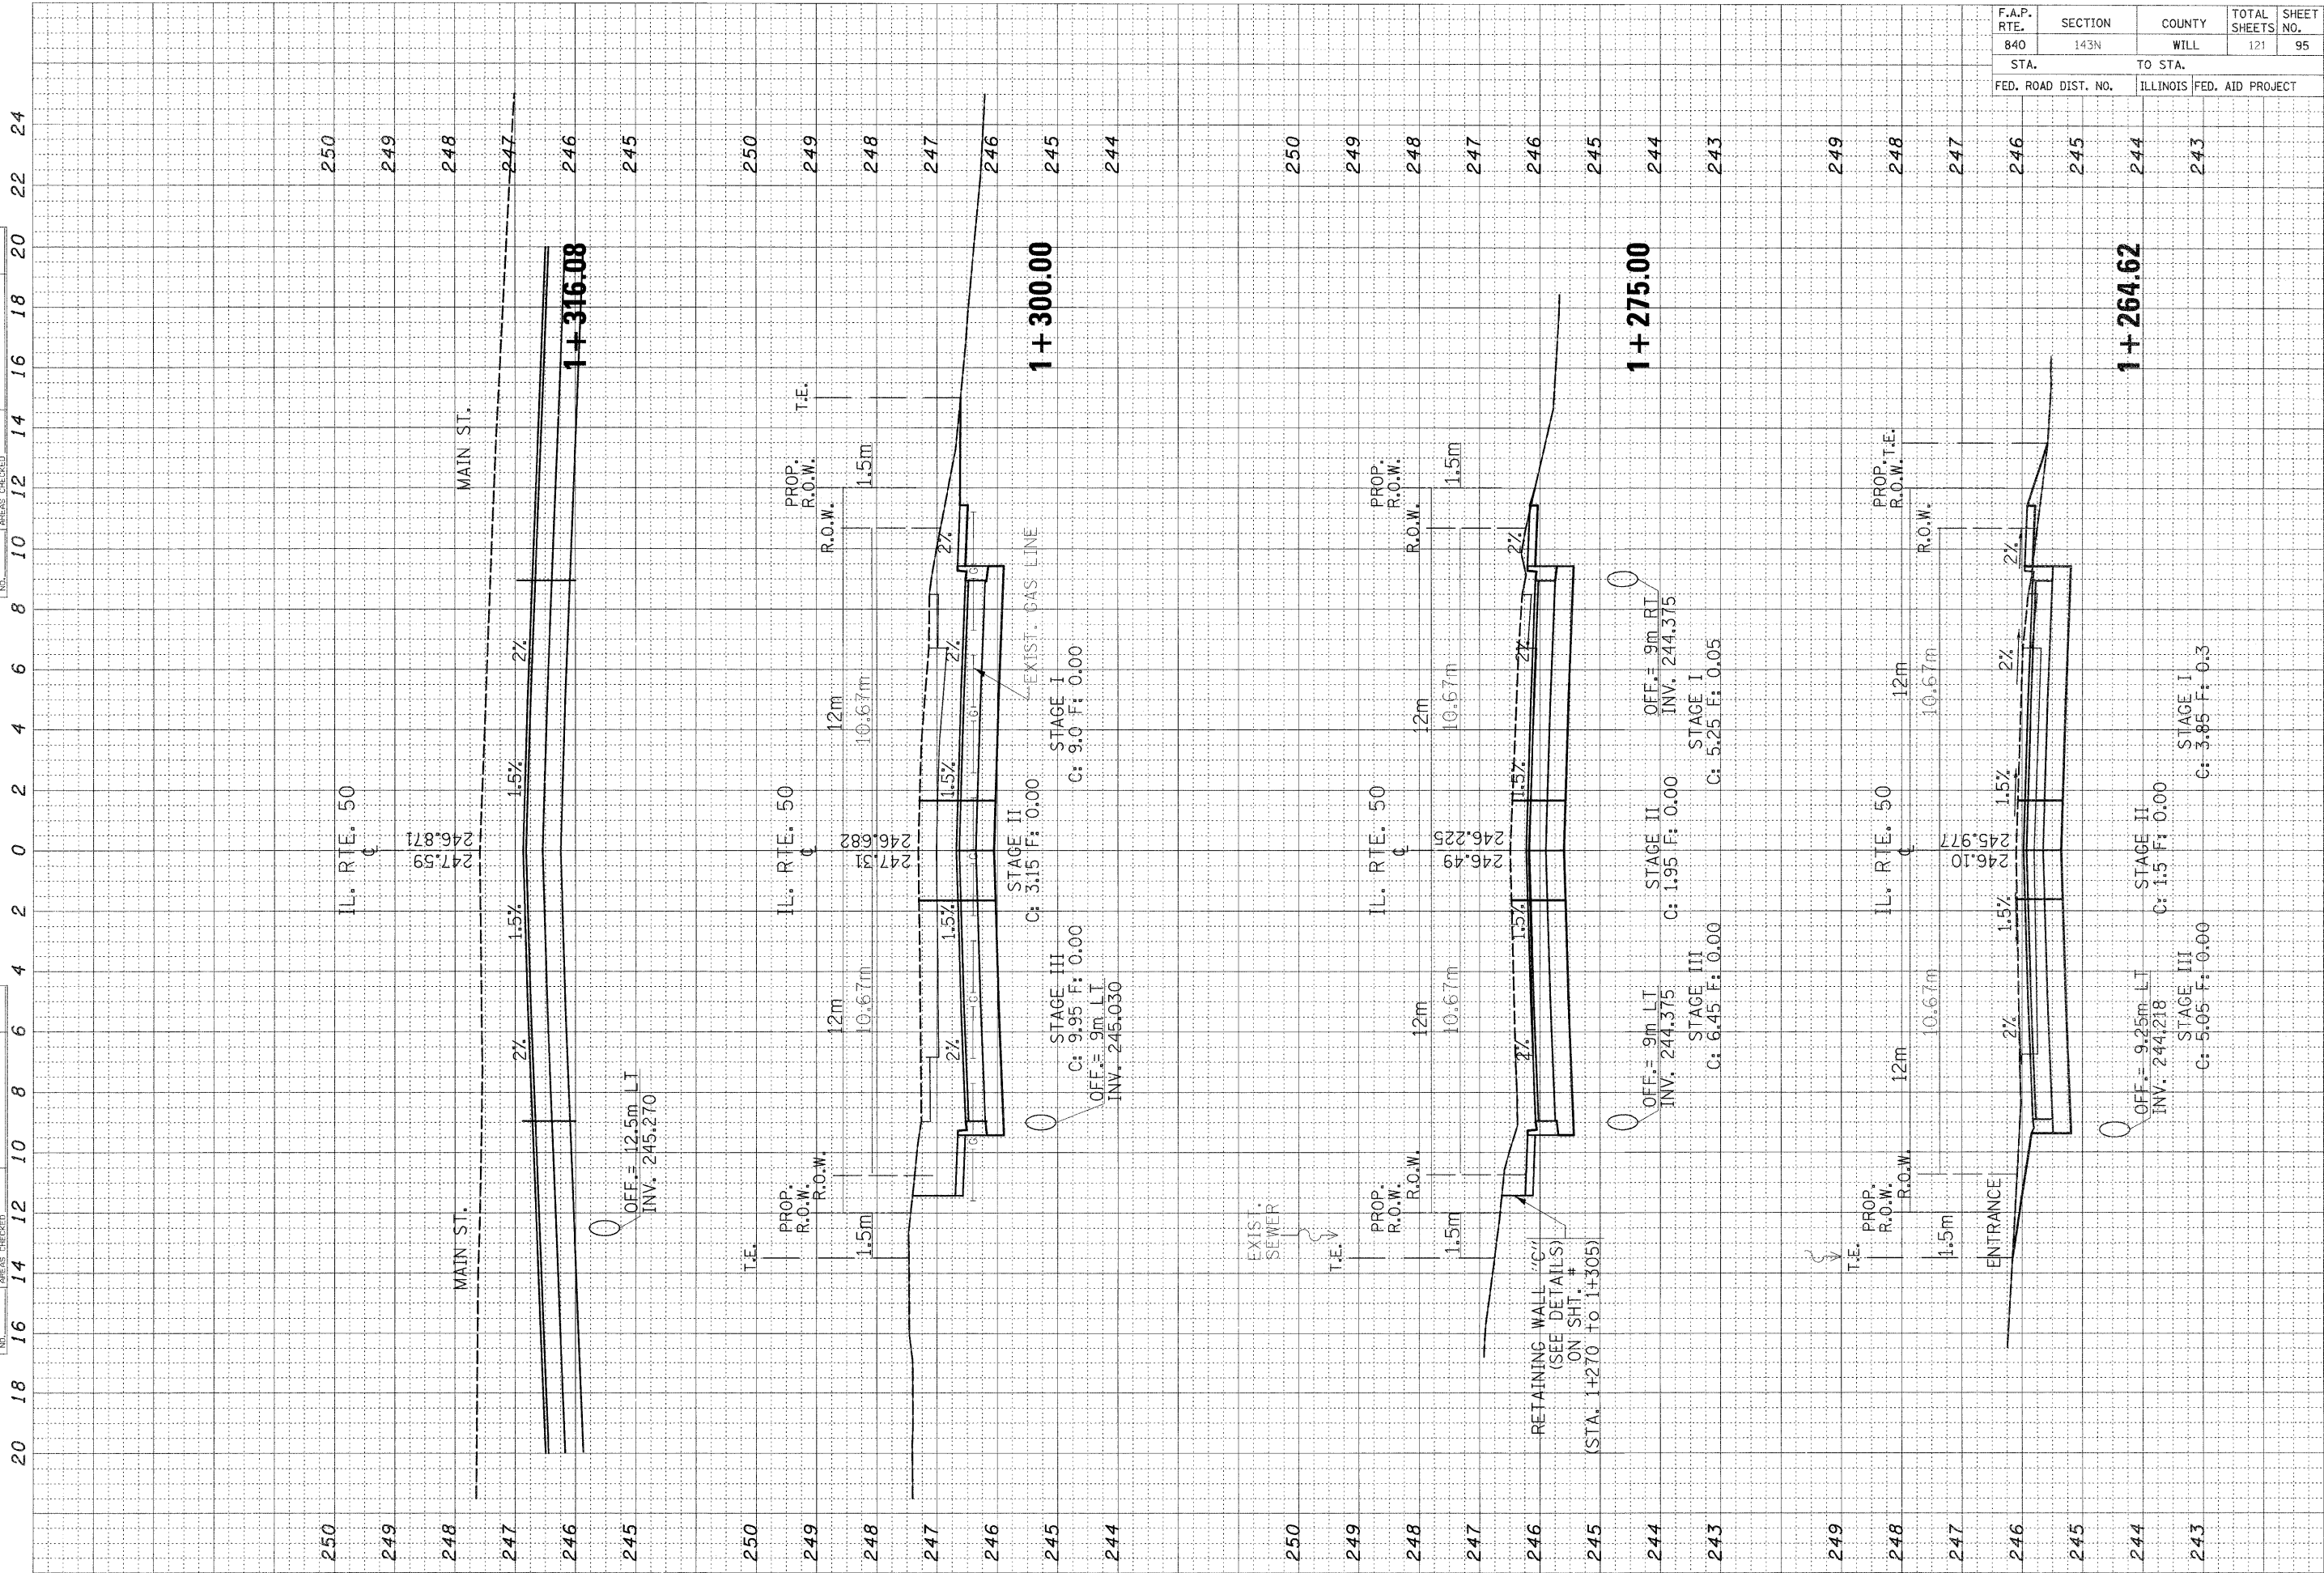

F.A.P. RTE.	SECTION	COUNTY	TOTAL SHEETS	SHEET NO.
840	143N	WILL	121	95
STA. 1+244		TO STA. 1+248		
FED. ROAD DIST. NO.		ILLINOIS	FED. AID PROJECT	

20 18 16 14 12 10 8 6 4 2 0 2 4 6 8 10 12 14 16 18 20 22 24