


ORIGINAL SURVEY PLOTTED AREAS CHECKED
 NO. _____ BY _____ DATE _____

FINAL SURVEY PLOTTED AREAS CHECKED
 NO. _____ BY _____ DATE _____

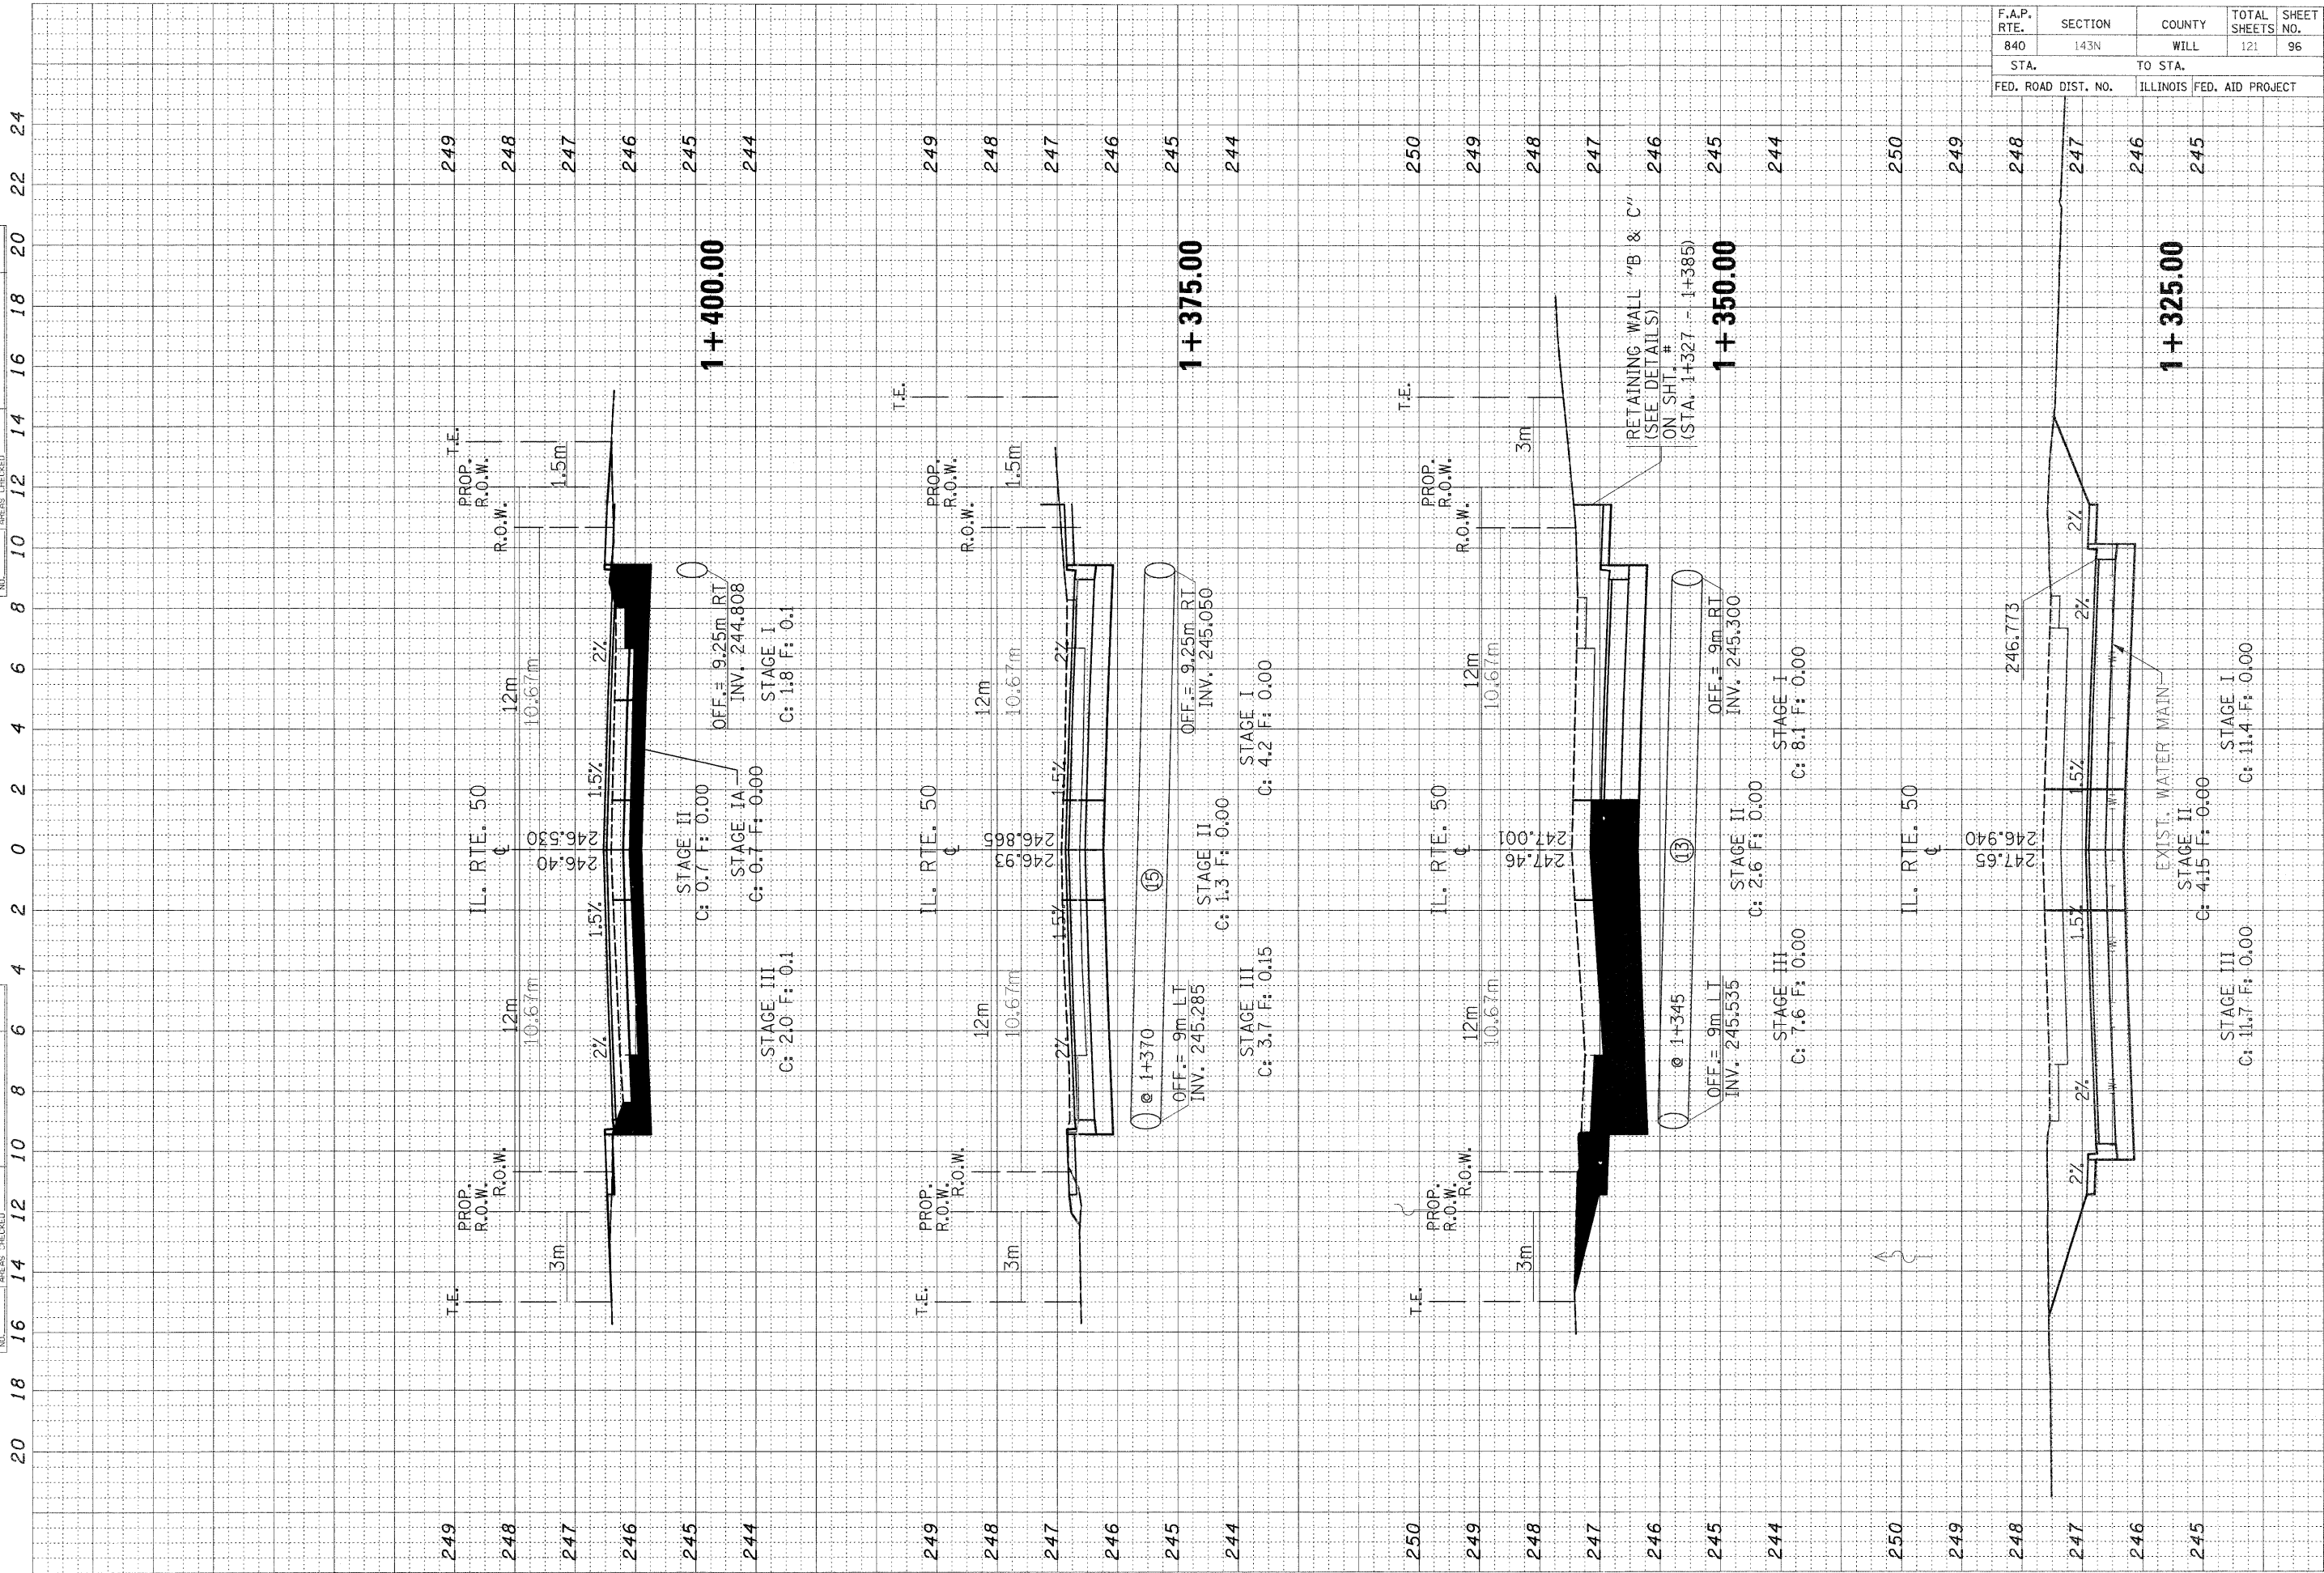

| | | | |
|---------------------|----------|------------------|-------------|
| F.A.P. RTE. | SECTION | COUNTY | TOTAL SHEET |
| 840 | 143N | WILL | 121 |
| STA. | TO STA. | | 96 |
| FED. ROAD DIST. NO. | ILLINOIS | FED. AID PROJECT | |

20 18 16 14 12 10 8 6 4 2 0 2 4 6 8 10 12 14 16 18 20 22 24

249 248 247 246 245 244 249 248 247 246 245 244 250 249 248 247 246 245 244 250 249 248 247 246 245