
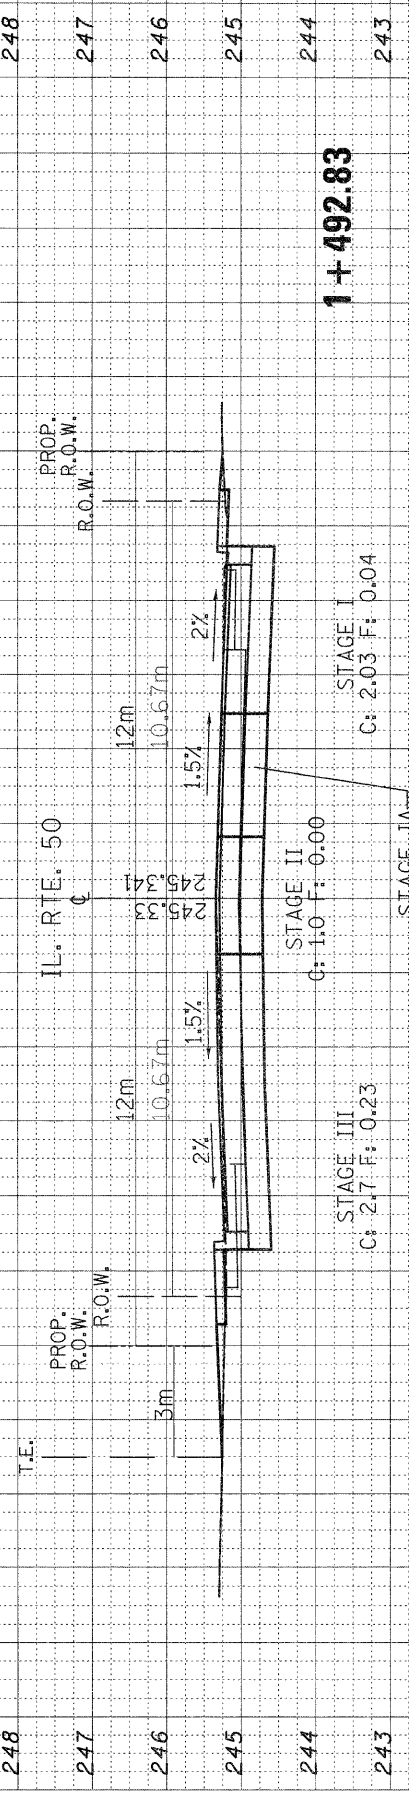
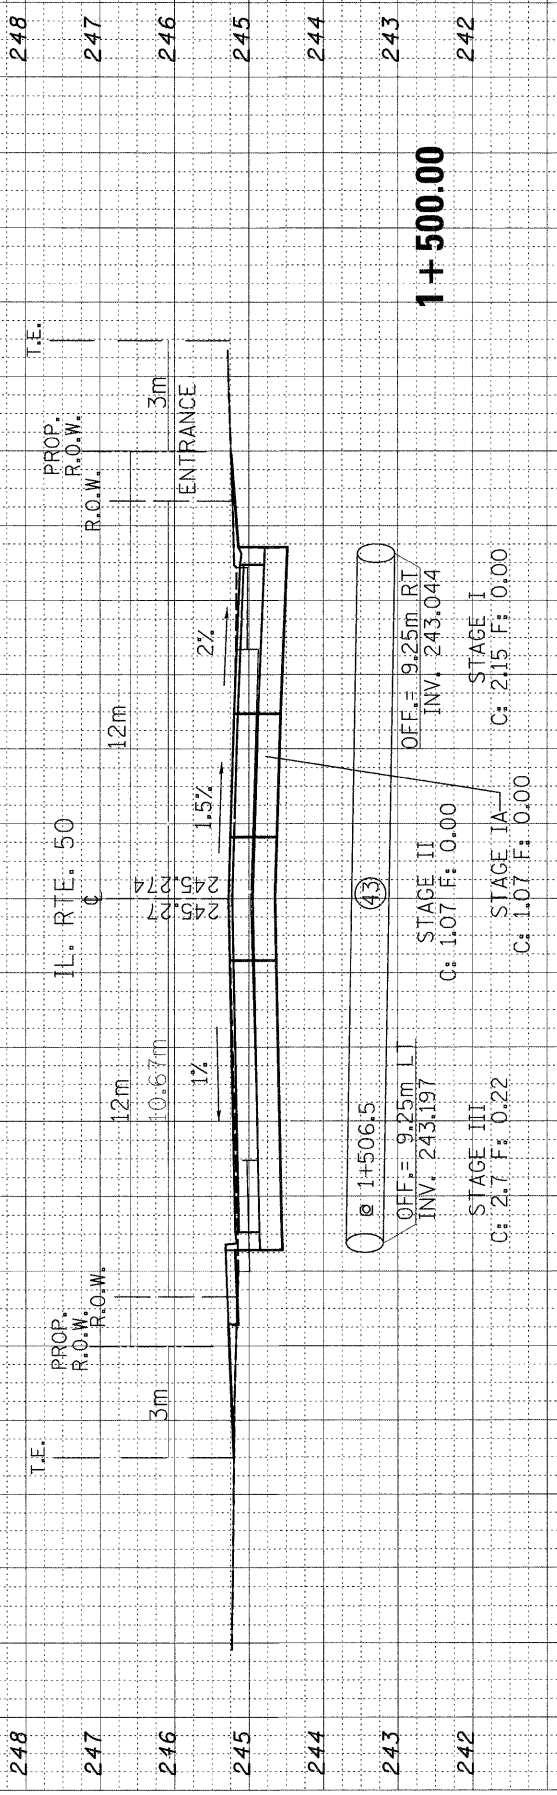
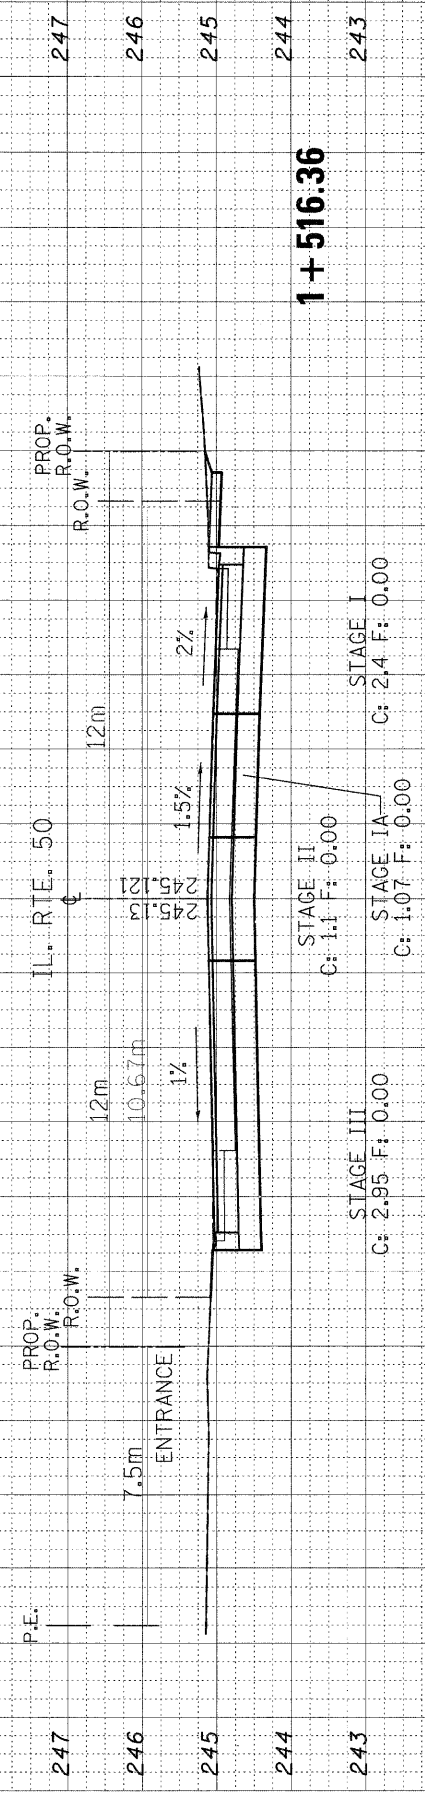


ORIGINAL SURVEY PLOTTED SURVEY PLOTTED SURVEY PLOTTED  
 NOTE BOOK NO. DATE  
 AREAS CHECKED

FINAL SURVEY PLOTTED SURVEY PLOTTED SURVEY PLOTTED  
 NOTE BOOK NO. DATE  
 AREAS CHECKED

20 18 16 14 12 10 8 6 4 2 0 2 4 6 8 10 12 14 16 18 20 22 24

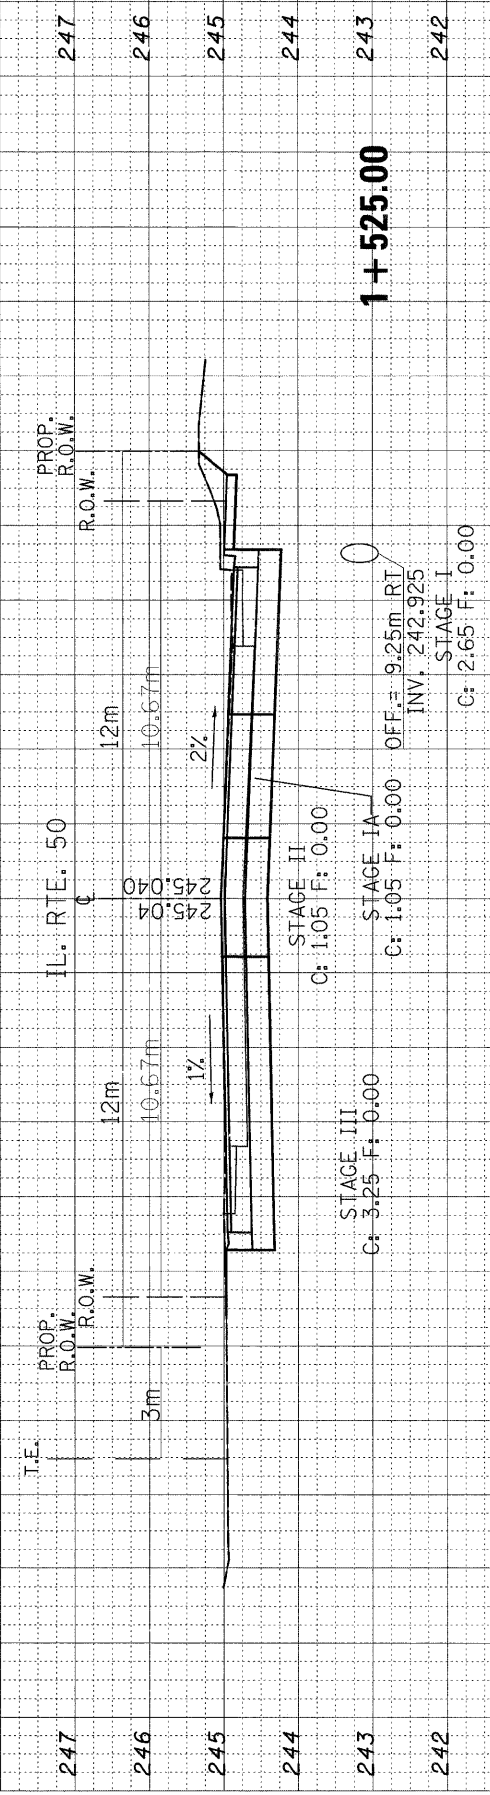

F.A.P. RTE.	SECTION	COUNTY	TOTAL SHEETS	SHEET NO.
840	143N	WILL	121	98
STA.		TO STA.		
FED. ROAD DIST. NO.		ILLINOIS FED. AID PROJECT		