


ORIGINAL SURVEY NO.	BY	DATE
SURVEYED PLOTTED		
NOTE BOOK		
AREAS CHECKED		

FINAL SURVEY NO.	BY	DATE
SURVEYED PLOTTED		
NOTE BOOK		
AREAS CHECKED		

20 18 16 14 12 10 8 6 4 2 0 2 4 6 8 10 12 14 16 18 20 22 24

F.A.P. RTE.	SECTION	COUNTY	TOTAL SHEETS	SHEET NO.
840	143N	WILL	121	100
STA.		TO STA.		
FED. ROAD DIST. NO.		ILLINOIS FED. AID PROJECT		

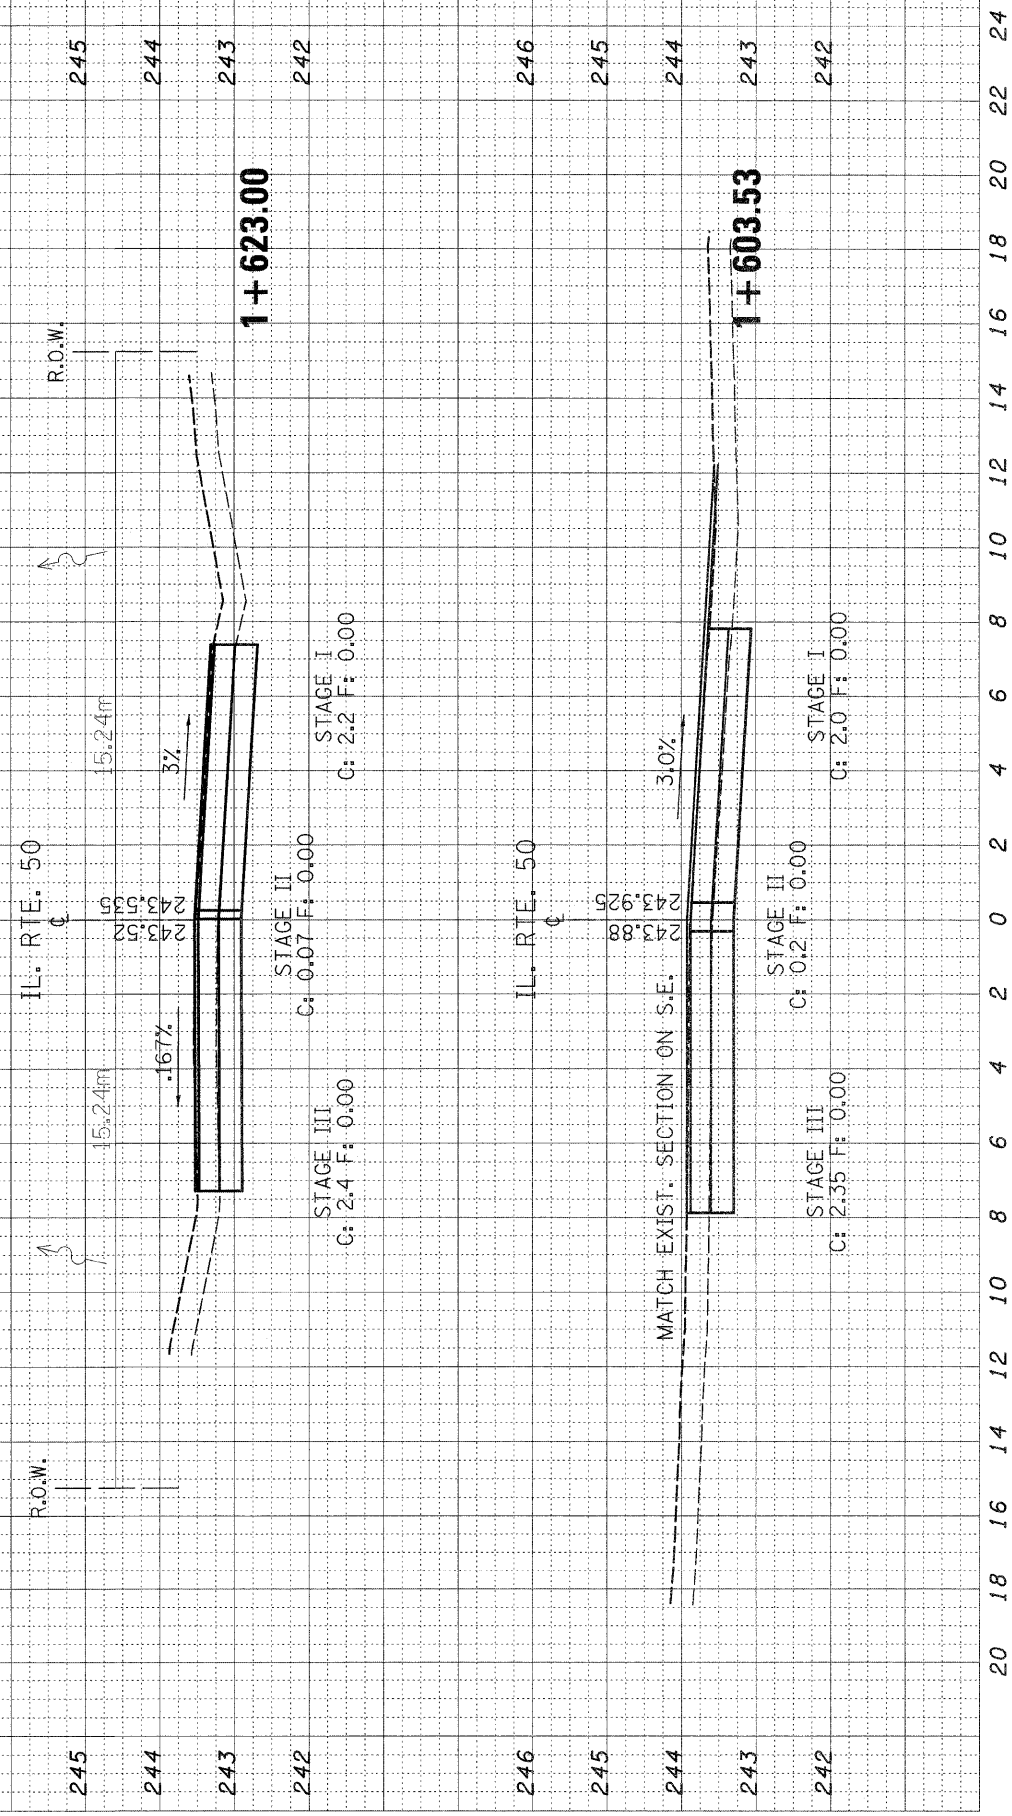

20 18 16 14 12 10 8 6 4 2 0 2 4 6 8 10 12 14 16 18 20 22 24